


### UTILITIES BY OTHERS

**NOTE:**  
 ALL PROPOSED UTILITY WORK SHOWN ON THIS SHEET WILL BE DONE BY OTHERS. NO PAYMENT WILL BE MADE TO THE CONTRACTOR FOR PROPOSED UTILITY WORK SHOWN ON THIS SHEET.

8/17/99

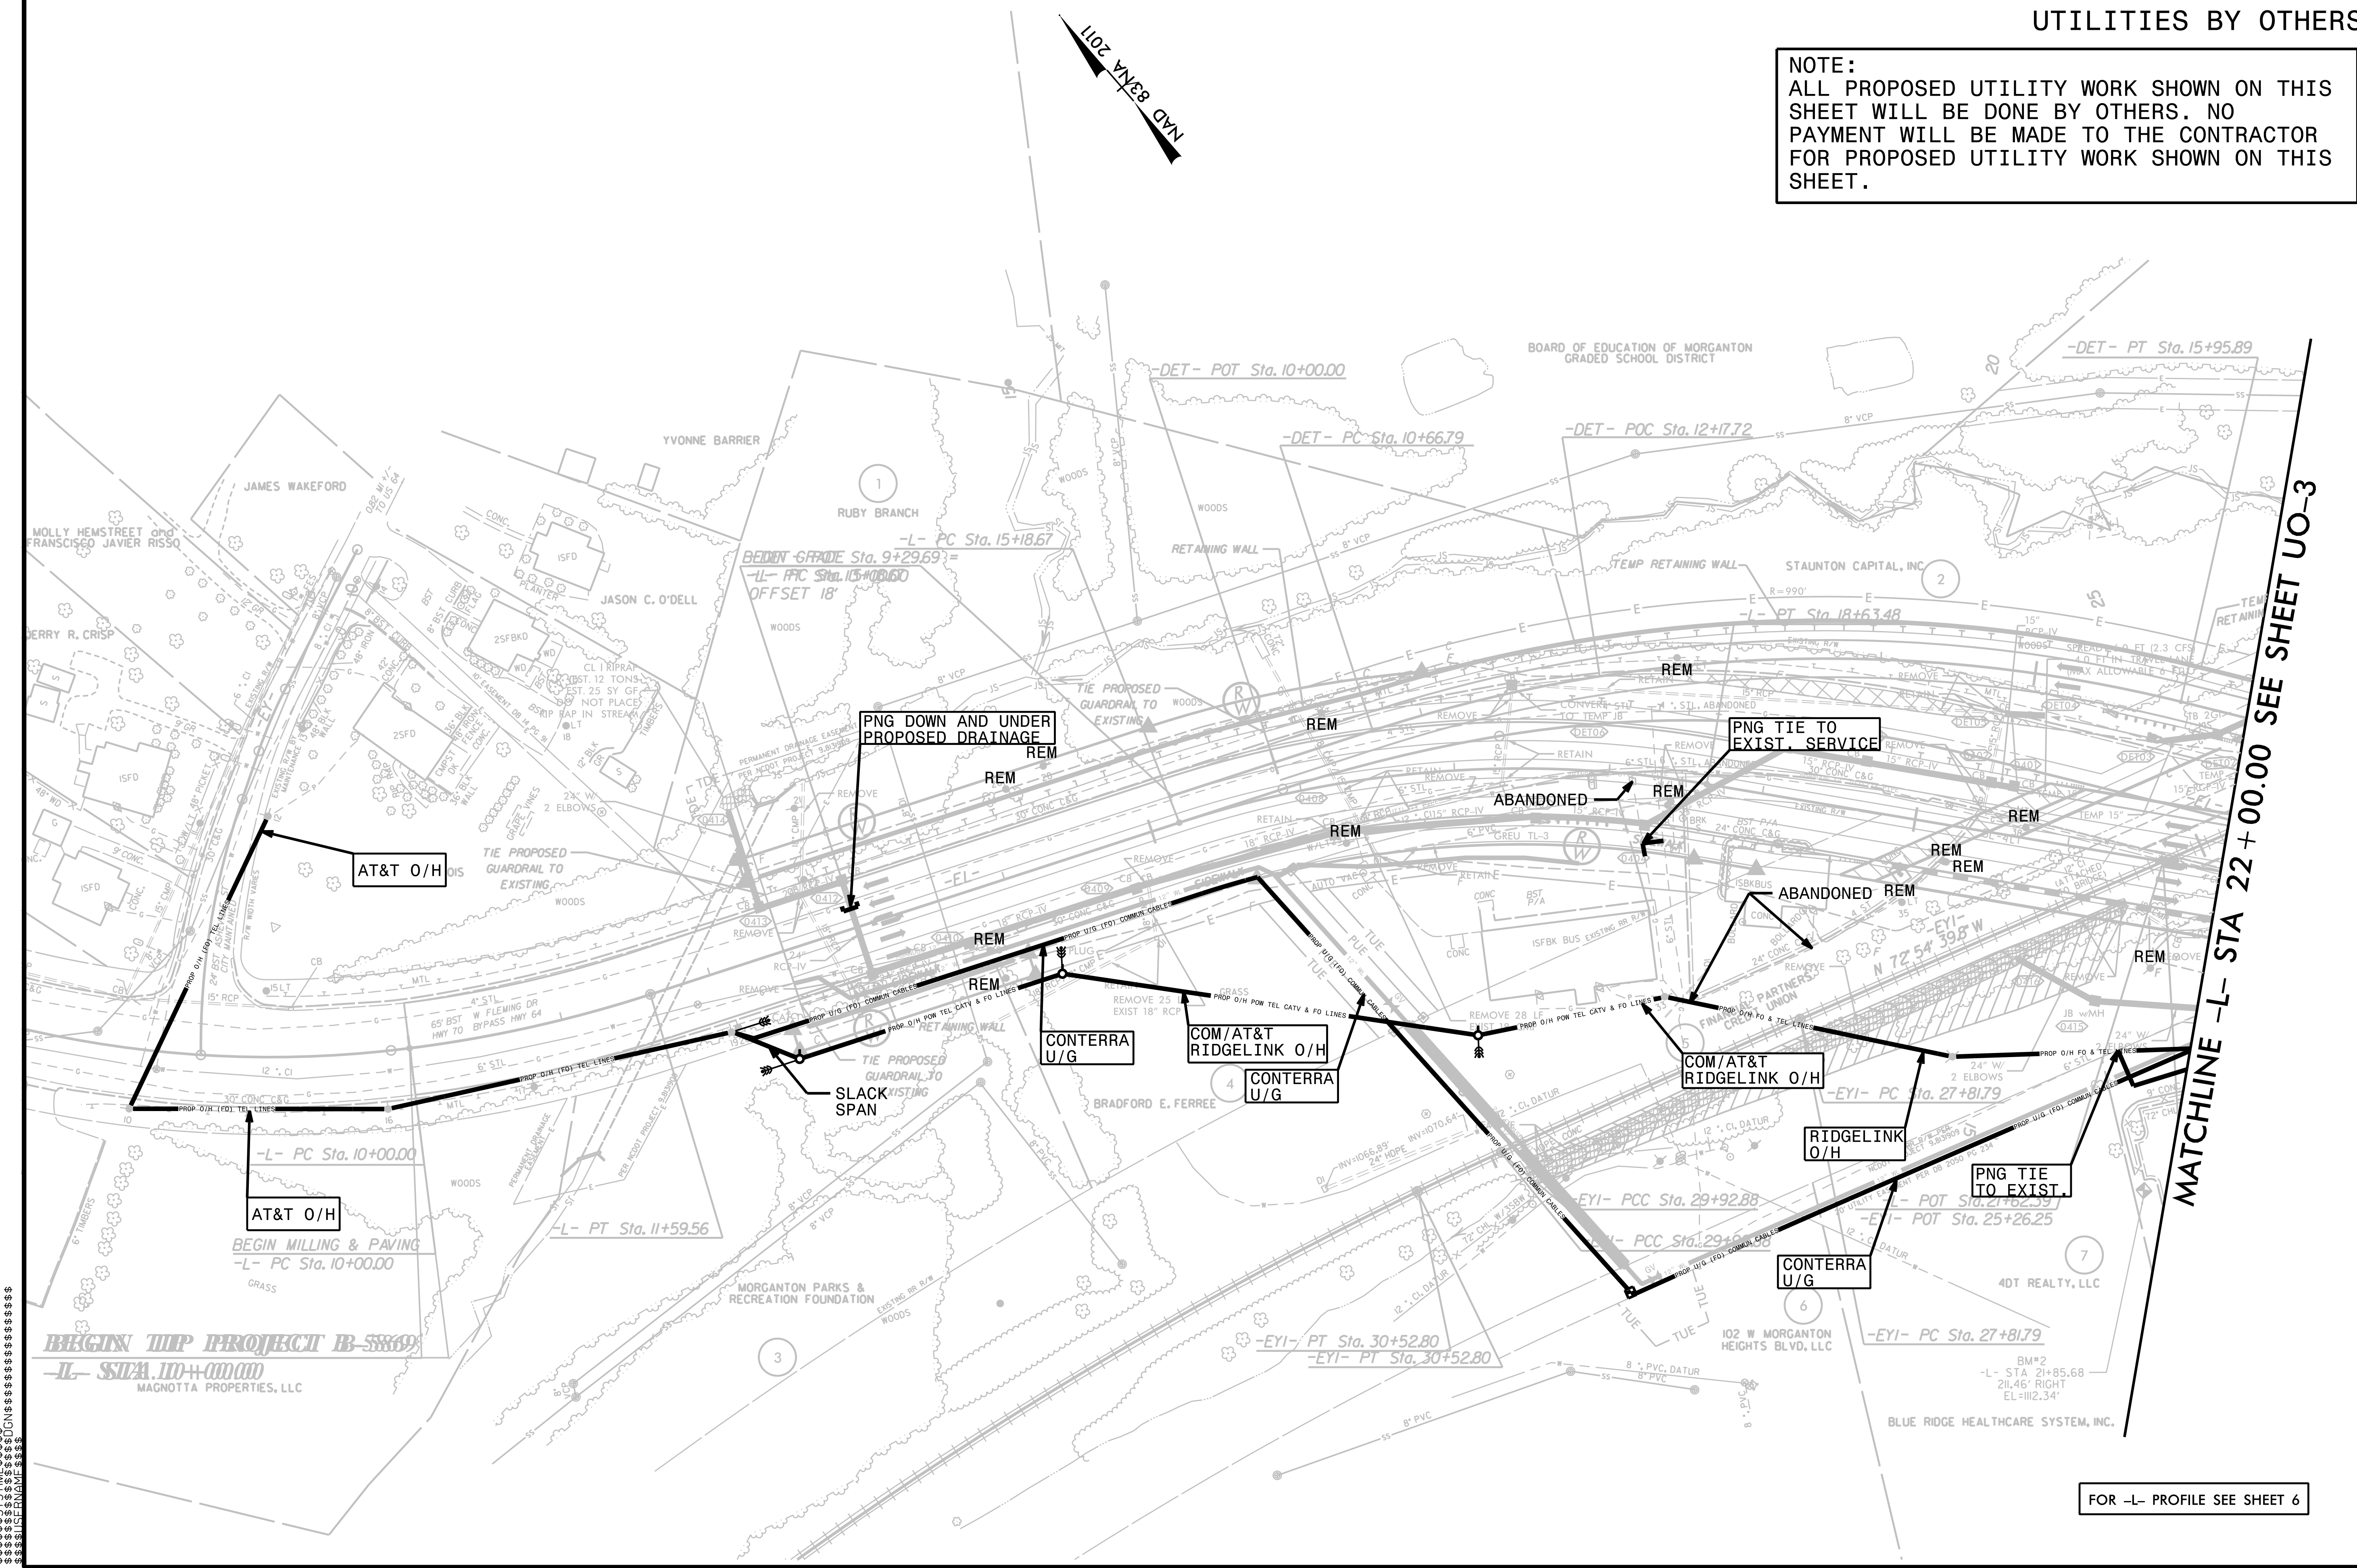

**BEGIN TOP PROJECT B-5869**  
 -L- STA. 10+00.00  
 MAGNOTTA PROPERTIES, LLC

BLUE RIDGE HEALTHCARE SYSTEM, INC.

FOR -L- PROFILE SEE SHEET 6