


11/21/2022 10:18:39 AM P:\Raleigh\Projects\2018\Division 13 (SEA)\B-5869 (Burke 99)\Structures\Drawings\Final\21\B5869_SMU_S_110099(2).dgn

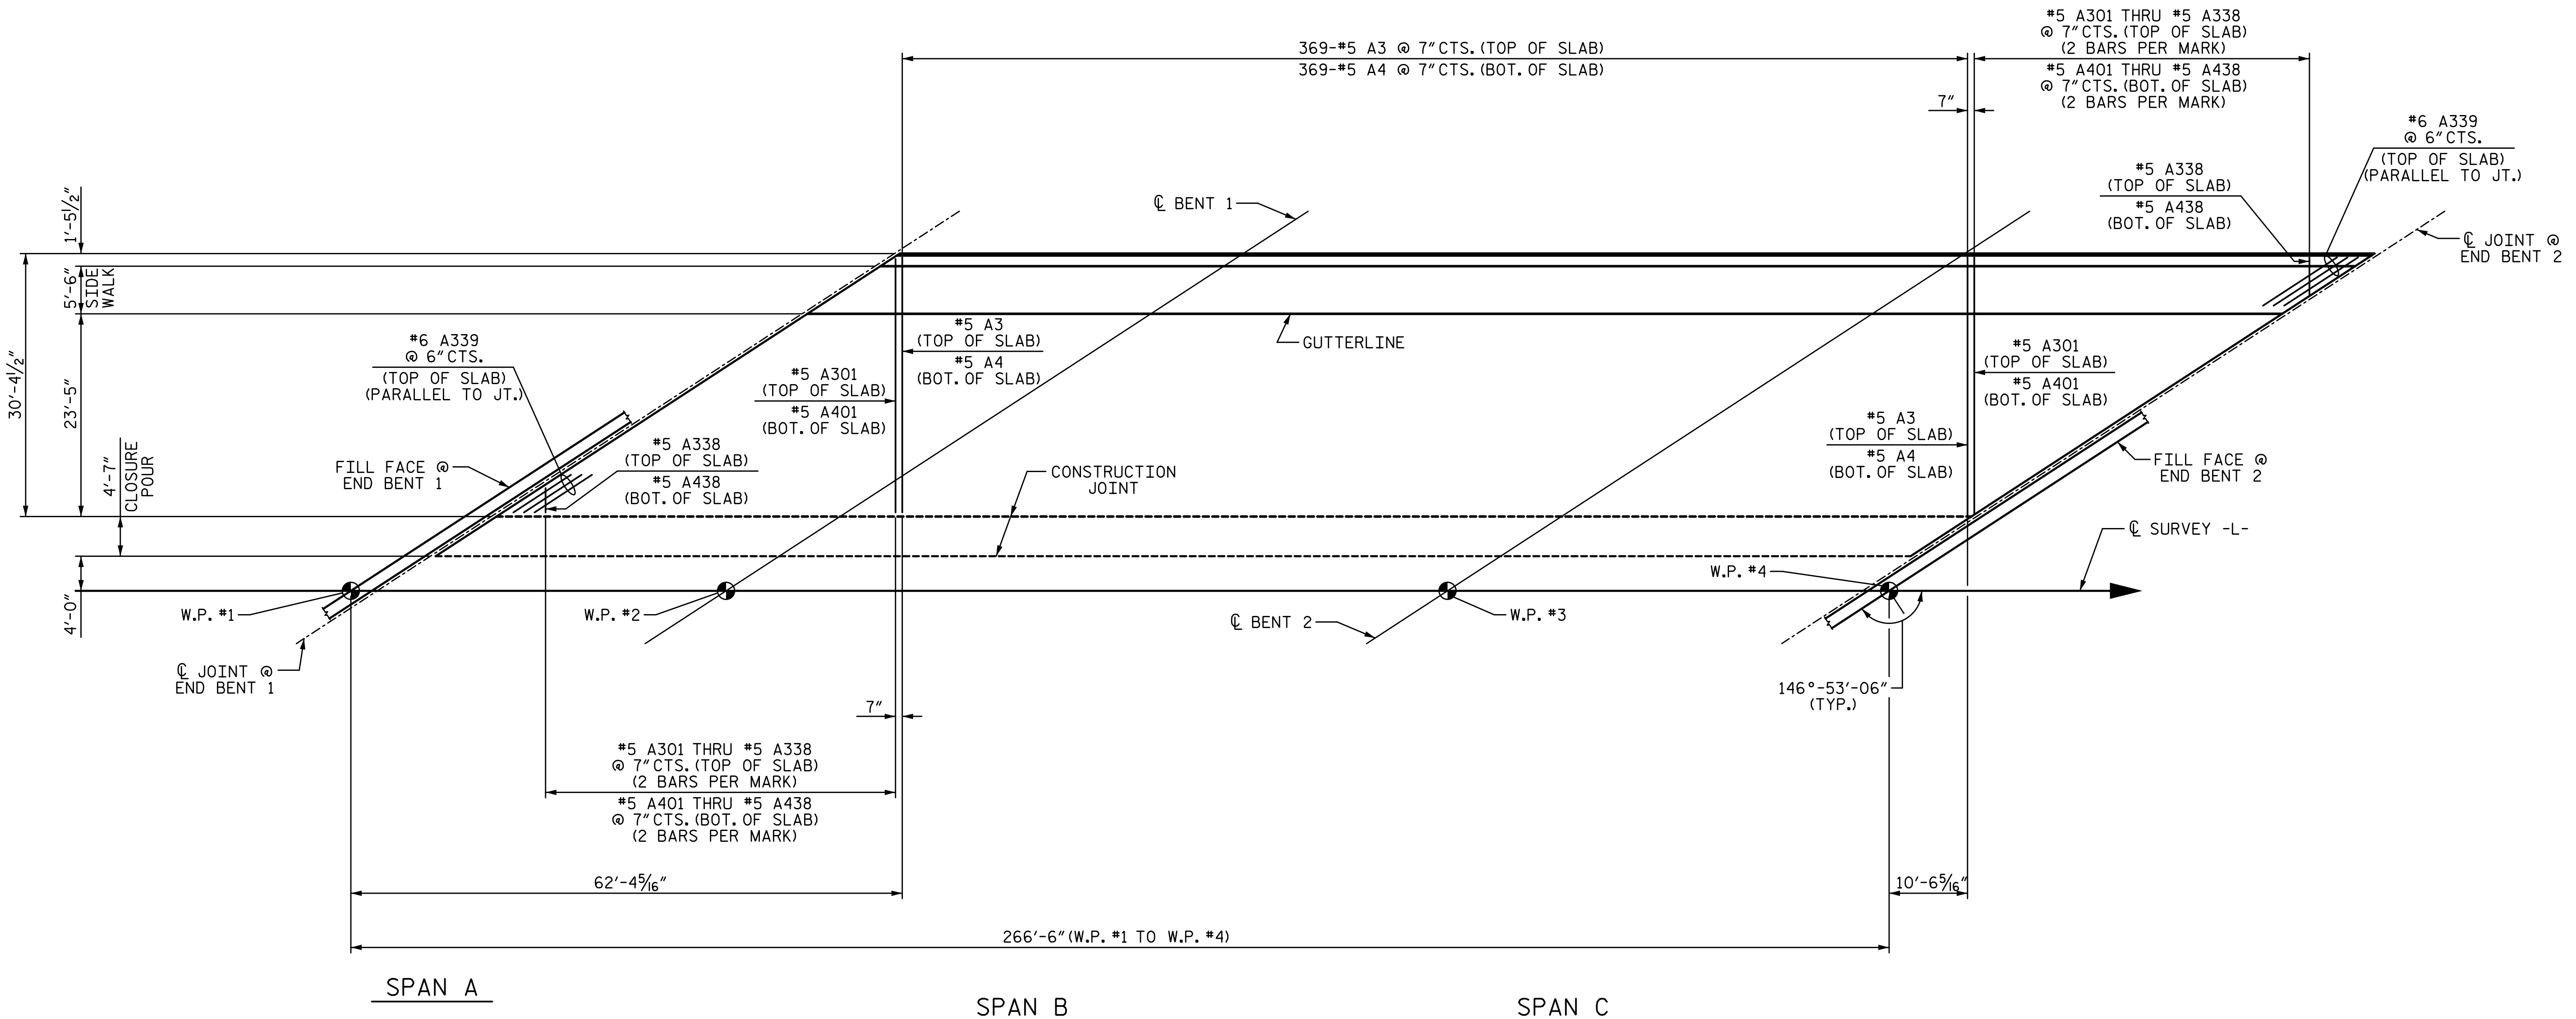

“A” BAR PLACEMENT DETAIL
 A339 HAS 2" MINIMUM CLEAR FROM END OF DECK SLAB


PROJECT NO. B-5869
BURKE COUNTY
 STATION: 21+62.39 -L-

SHEET 2 OF 2

STATE OF NORTH CAROLINA
 DEPARTMENT OF TRANSPORTATION
 RALEIGH
 SUPERSTRUCTURE

**“A” BAR
 PLACEMENT DETAIL**

STAGE III

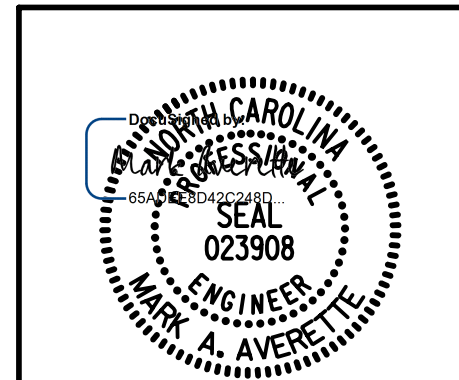

REVISIONS						SHEET NO.
NO.	BY:	DATE:	NO.	BY:	DATE:	S-17
1			3			TOTAL SHEETS
2			4			72

DRAWN BY: S.D. COOPER DATE: 3-2022
 CHECKED BY: M. AVERETTE DATE: 3-2022
 DESIGN ENGINEER OF RECORD: M. AVERETTE DATE: 3-2022

**DOCUMENT NOT CONSIDERED FINAL
 UNLESS ALL SIGNATURES COMPLETED**