


11/21/2022 10:18:49 AM P:\Railigh\Projects\2018\Division 13 (SEA)\B-5869 (Burke 99)\Structures\Drawings\2\Final\2\B5869\_SMU\_BR\_110099(2).dgn

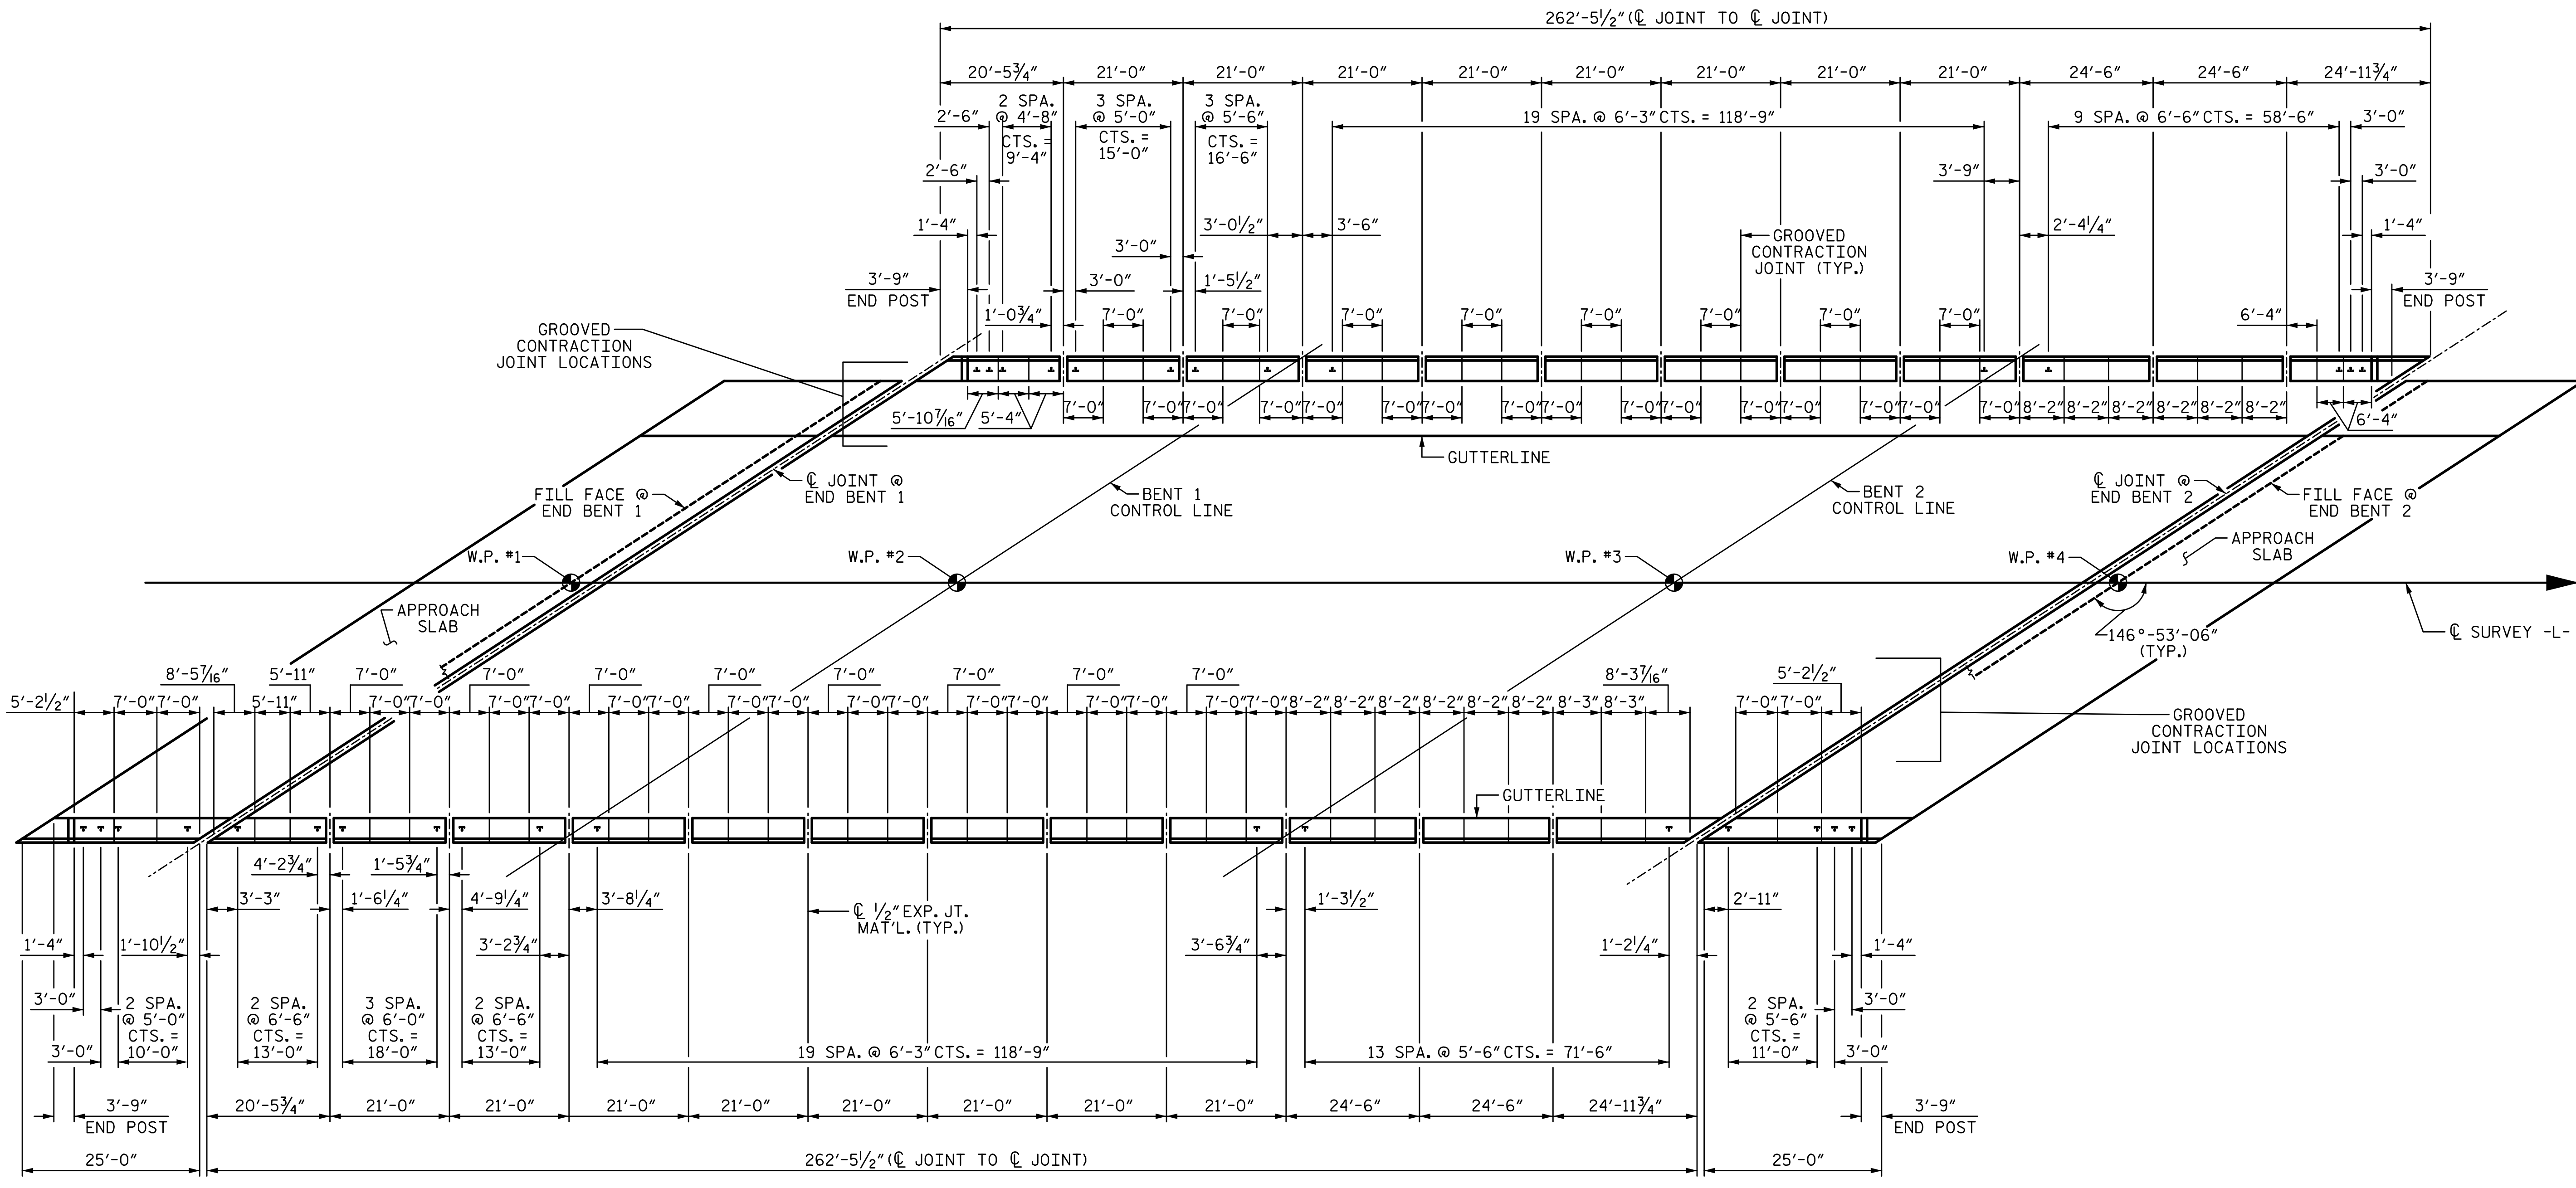

SPAN A

SPAN B


SPAN C

**PLAN OF RAIL POST SPACING**  
 ALL DIMENSION ARE MEASURED ALONG OUTSIDE FACE OF CONCRETE PARAPET.

PROJECT NO. B-5869  
BURKE COUNTY  
 STATION: 21+62.39 -L-

SHEET 1 OF 2

STATE OF NORTH CAROLINA  
 DEPARTMENT OF TRANSPORTATION  
 RALEIGH  
 SUPERSTRUCTURE  
**RAIL POST SPACING**

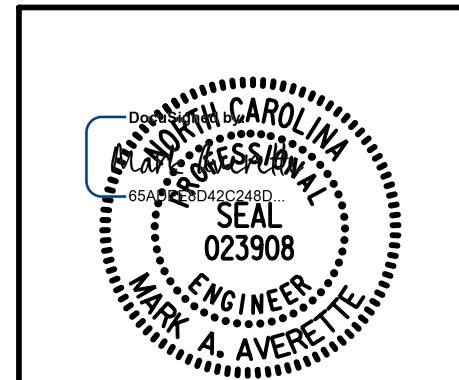

11/21/2022 | 7:43 AM

DRAWN BY: S.D. COOPER DATE: 3-2022  
 CHECKED BY: M. AVERETTE DATE: 3-2022  
 DESIGN ENGINEER OF RECORD: M. AVERETTE DATE: 3-2022

REVISIONS						SHEET NO.
NO.	BY:	DATE:	NO.	BY:	DATE:	S-33
1			3			TOTAL SHEETS
2			4			72

DOCUMENT NOT CONSIDERED FINAL UNLESS ALL SIGNATURES COMPLETED