
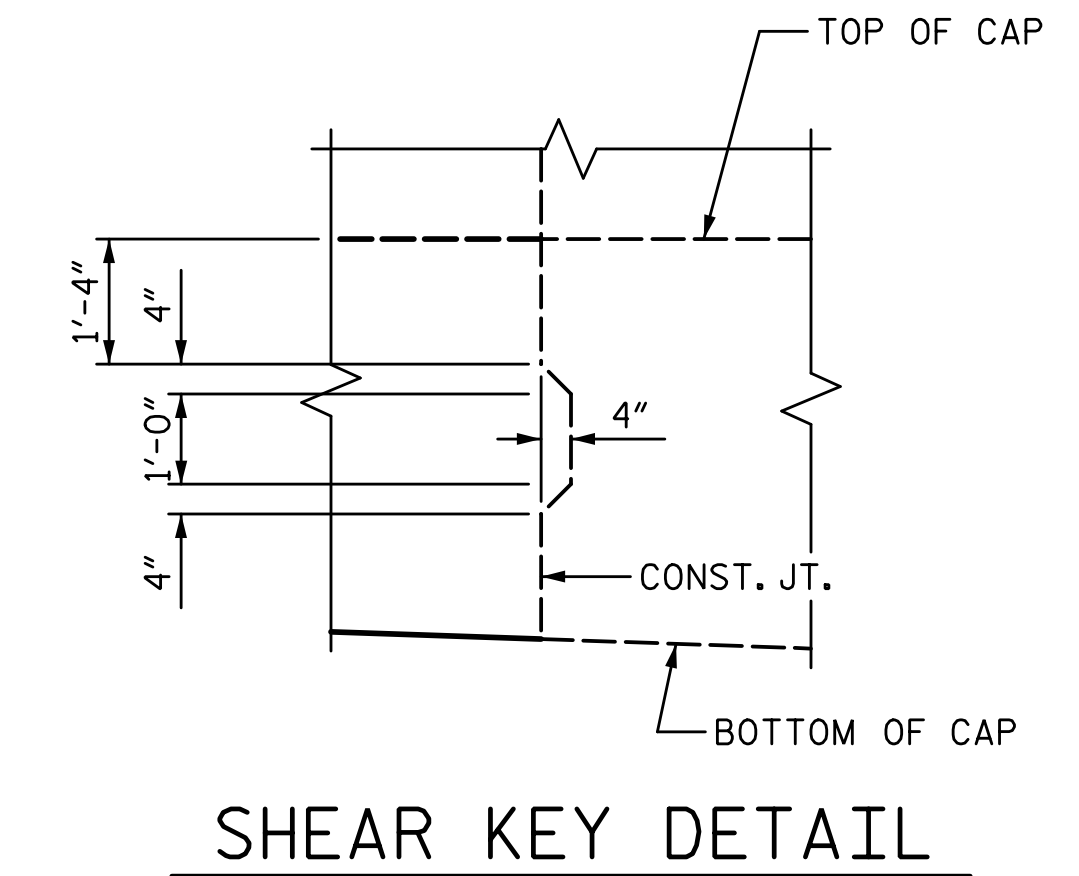



11/21/2022 10:19:02 AM P:\Raleigh\Projects\2018\Division 13 (SEA)\B-5869 (Burke 99)\Structures\Drawings\2\Final\2\B5869_SMU_EI_110099(2).dgn

NOTES:

FOR SECTION A-A, SEE SHEET 5 OF 5.
 FOR LOCATION OF ELEVATIONS BETWEEN BRIDGE SEAT BUILD-UPS SEE SECTION A-A, SEE SHEET 5 OF 5.
 FOR ALL OTHER NOTES, SEE SHEET 1 OF 5.

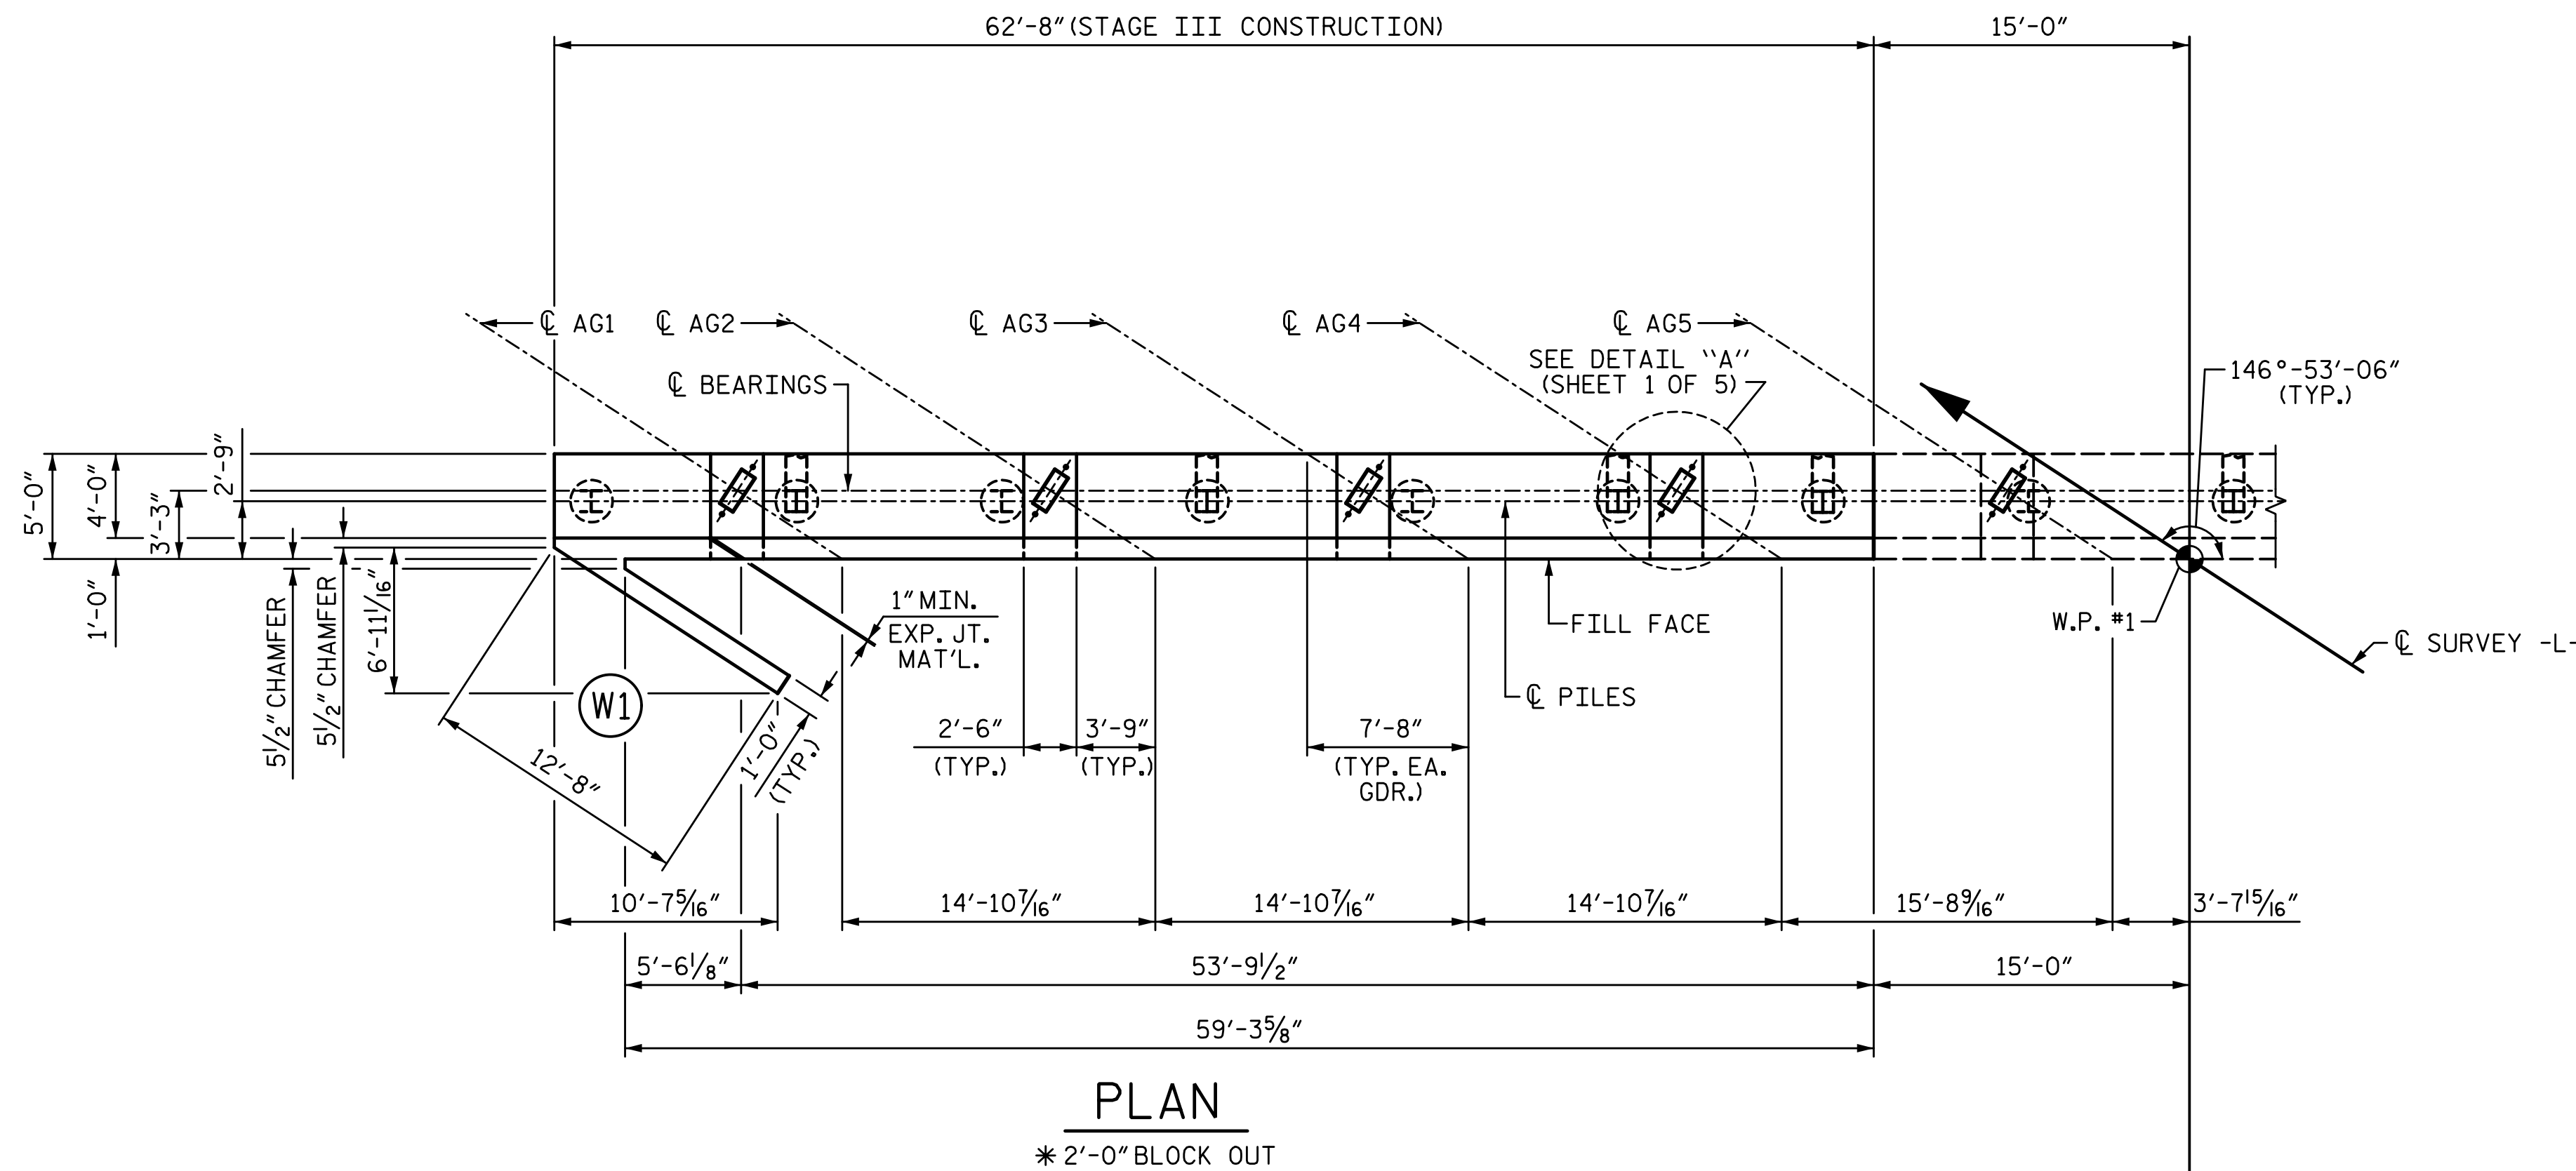

TOP OF PILE ELEVATIONS			
PILE	ELEVATION	PILE	ELEVATION
1	1100.13	4	1099.22
2	1099.83	5	1098.91
3	1099.52	6	1098.61

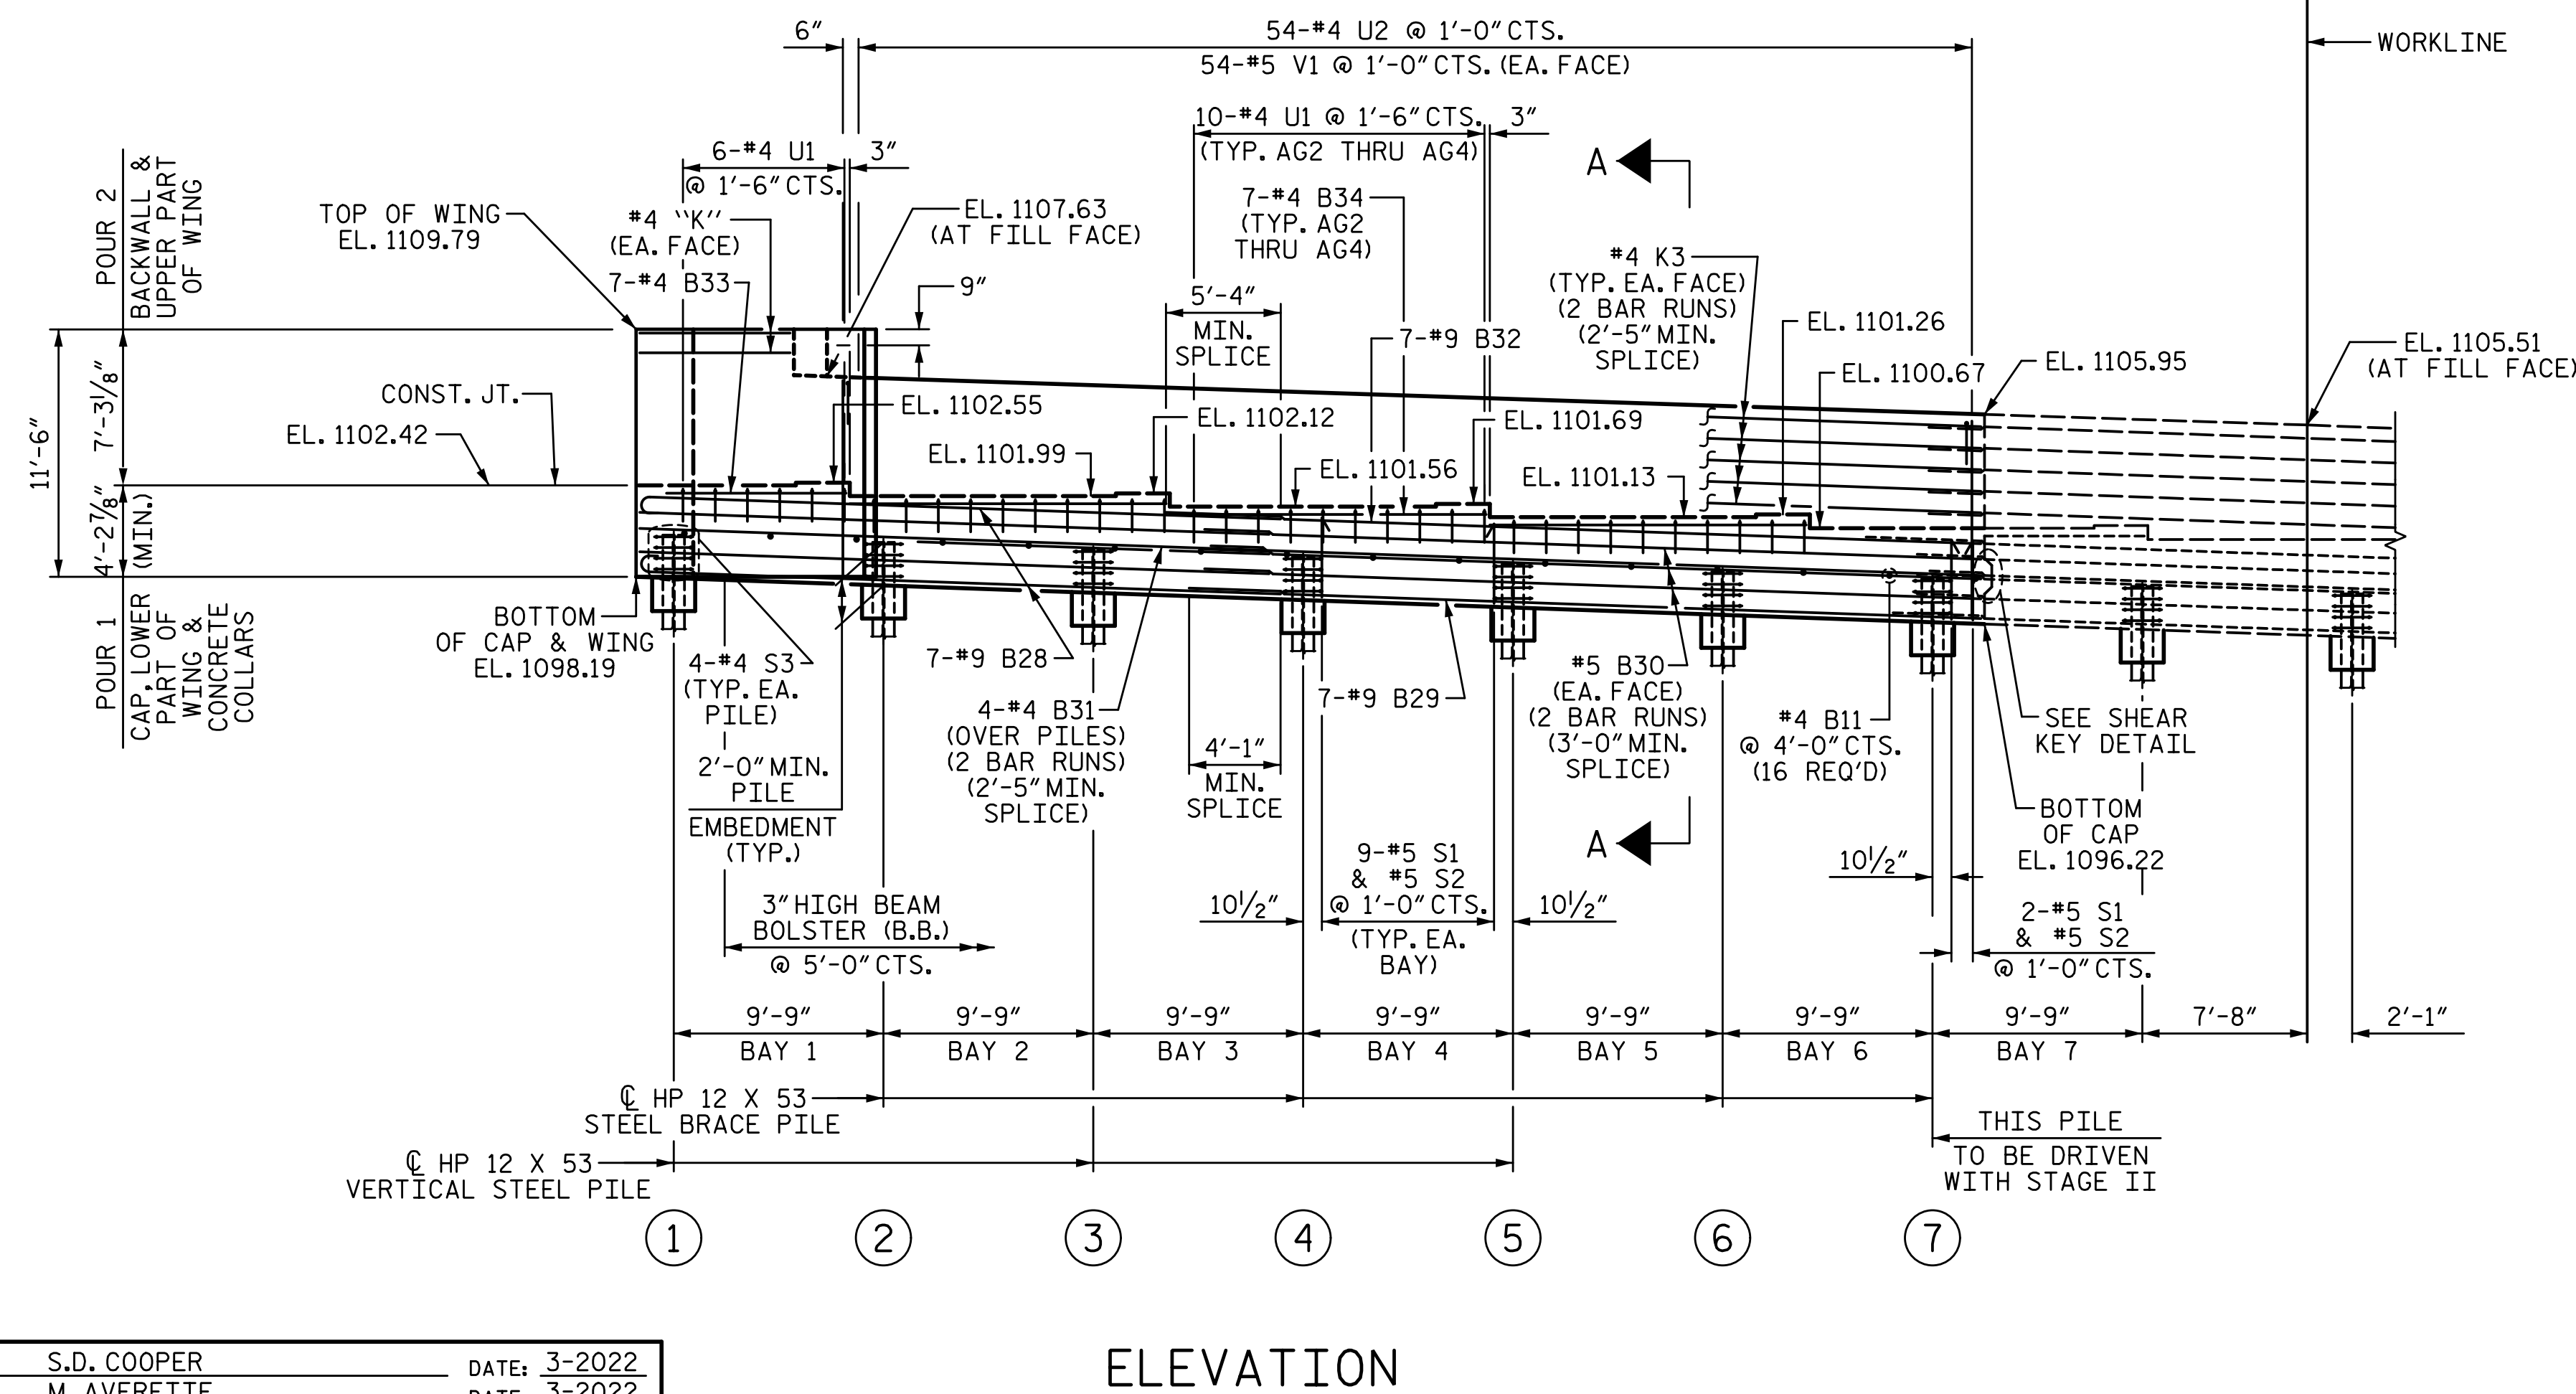


PROJECT NO. B-5869
BURKE COUNTY
 STATION: 21+62.39 -L-

SHEET 2 OF 5

STATE OF NORTH CAROLINA
 DEPARTMENT OF TRANSPORTATION
 RALEIGH
 SUBSTRUCTURE

END BENT 1

STAGE III

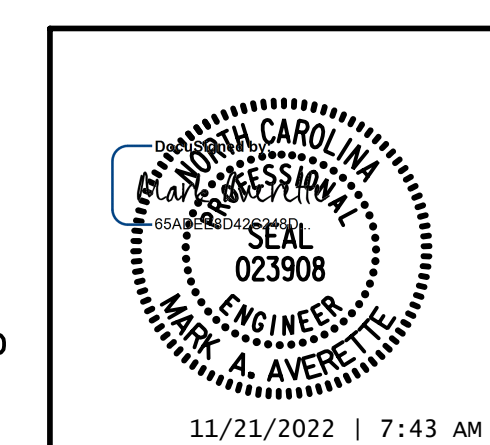

DRAWN BY: S.D. COOPER DATE: 3-2022
 CHECKED BY: M. AVERETTE DATE: 3-2022
 DESIGN ENGINEER OF RECORD: M. AVERETTE DATE: 3-2022

REVISIONS						SHEET NO.
NO.	BY:	DATE:	NO.	BY:	DATE:	S-52
1			3			TOTAL SHEETS
2			4			72

**DOCUMENT NOT CONSIDERED FINAL
 UNLESS ALL SIGNATURES COMPLETED**