
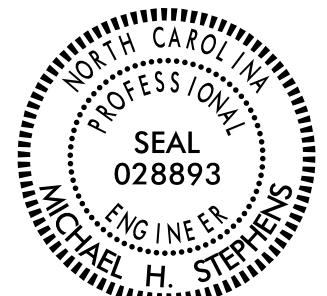
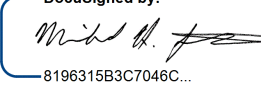



PROJECT REFERENCE NO. B-5869 (48063.1.FR1)	SHEET NO. W-4
GEOTECHNICAL ENGINEER  DocuSigned by:  12/20/2022 SIGNATURE DATE	ENGINEER SIGNATURE DATE
DOCUMENT NOT CONSIDERED FINAL UNLESS ALL SIGNATURES COMPLETED	

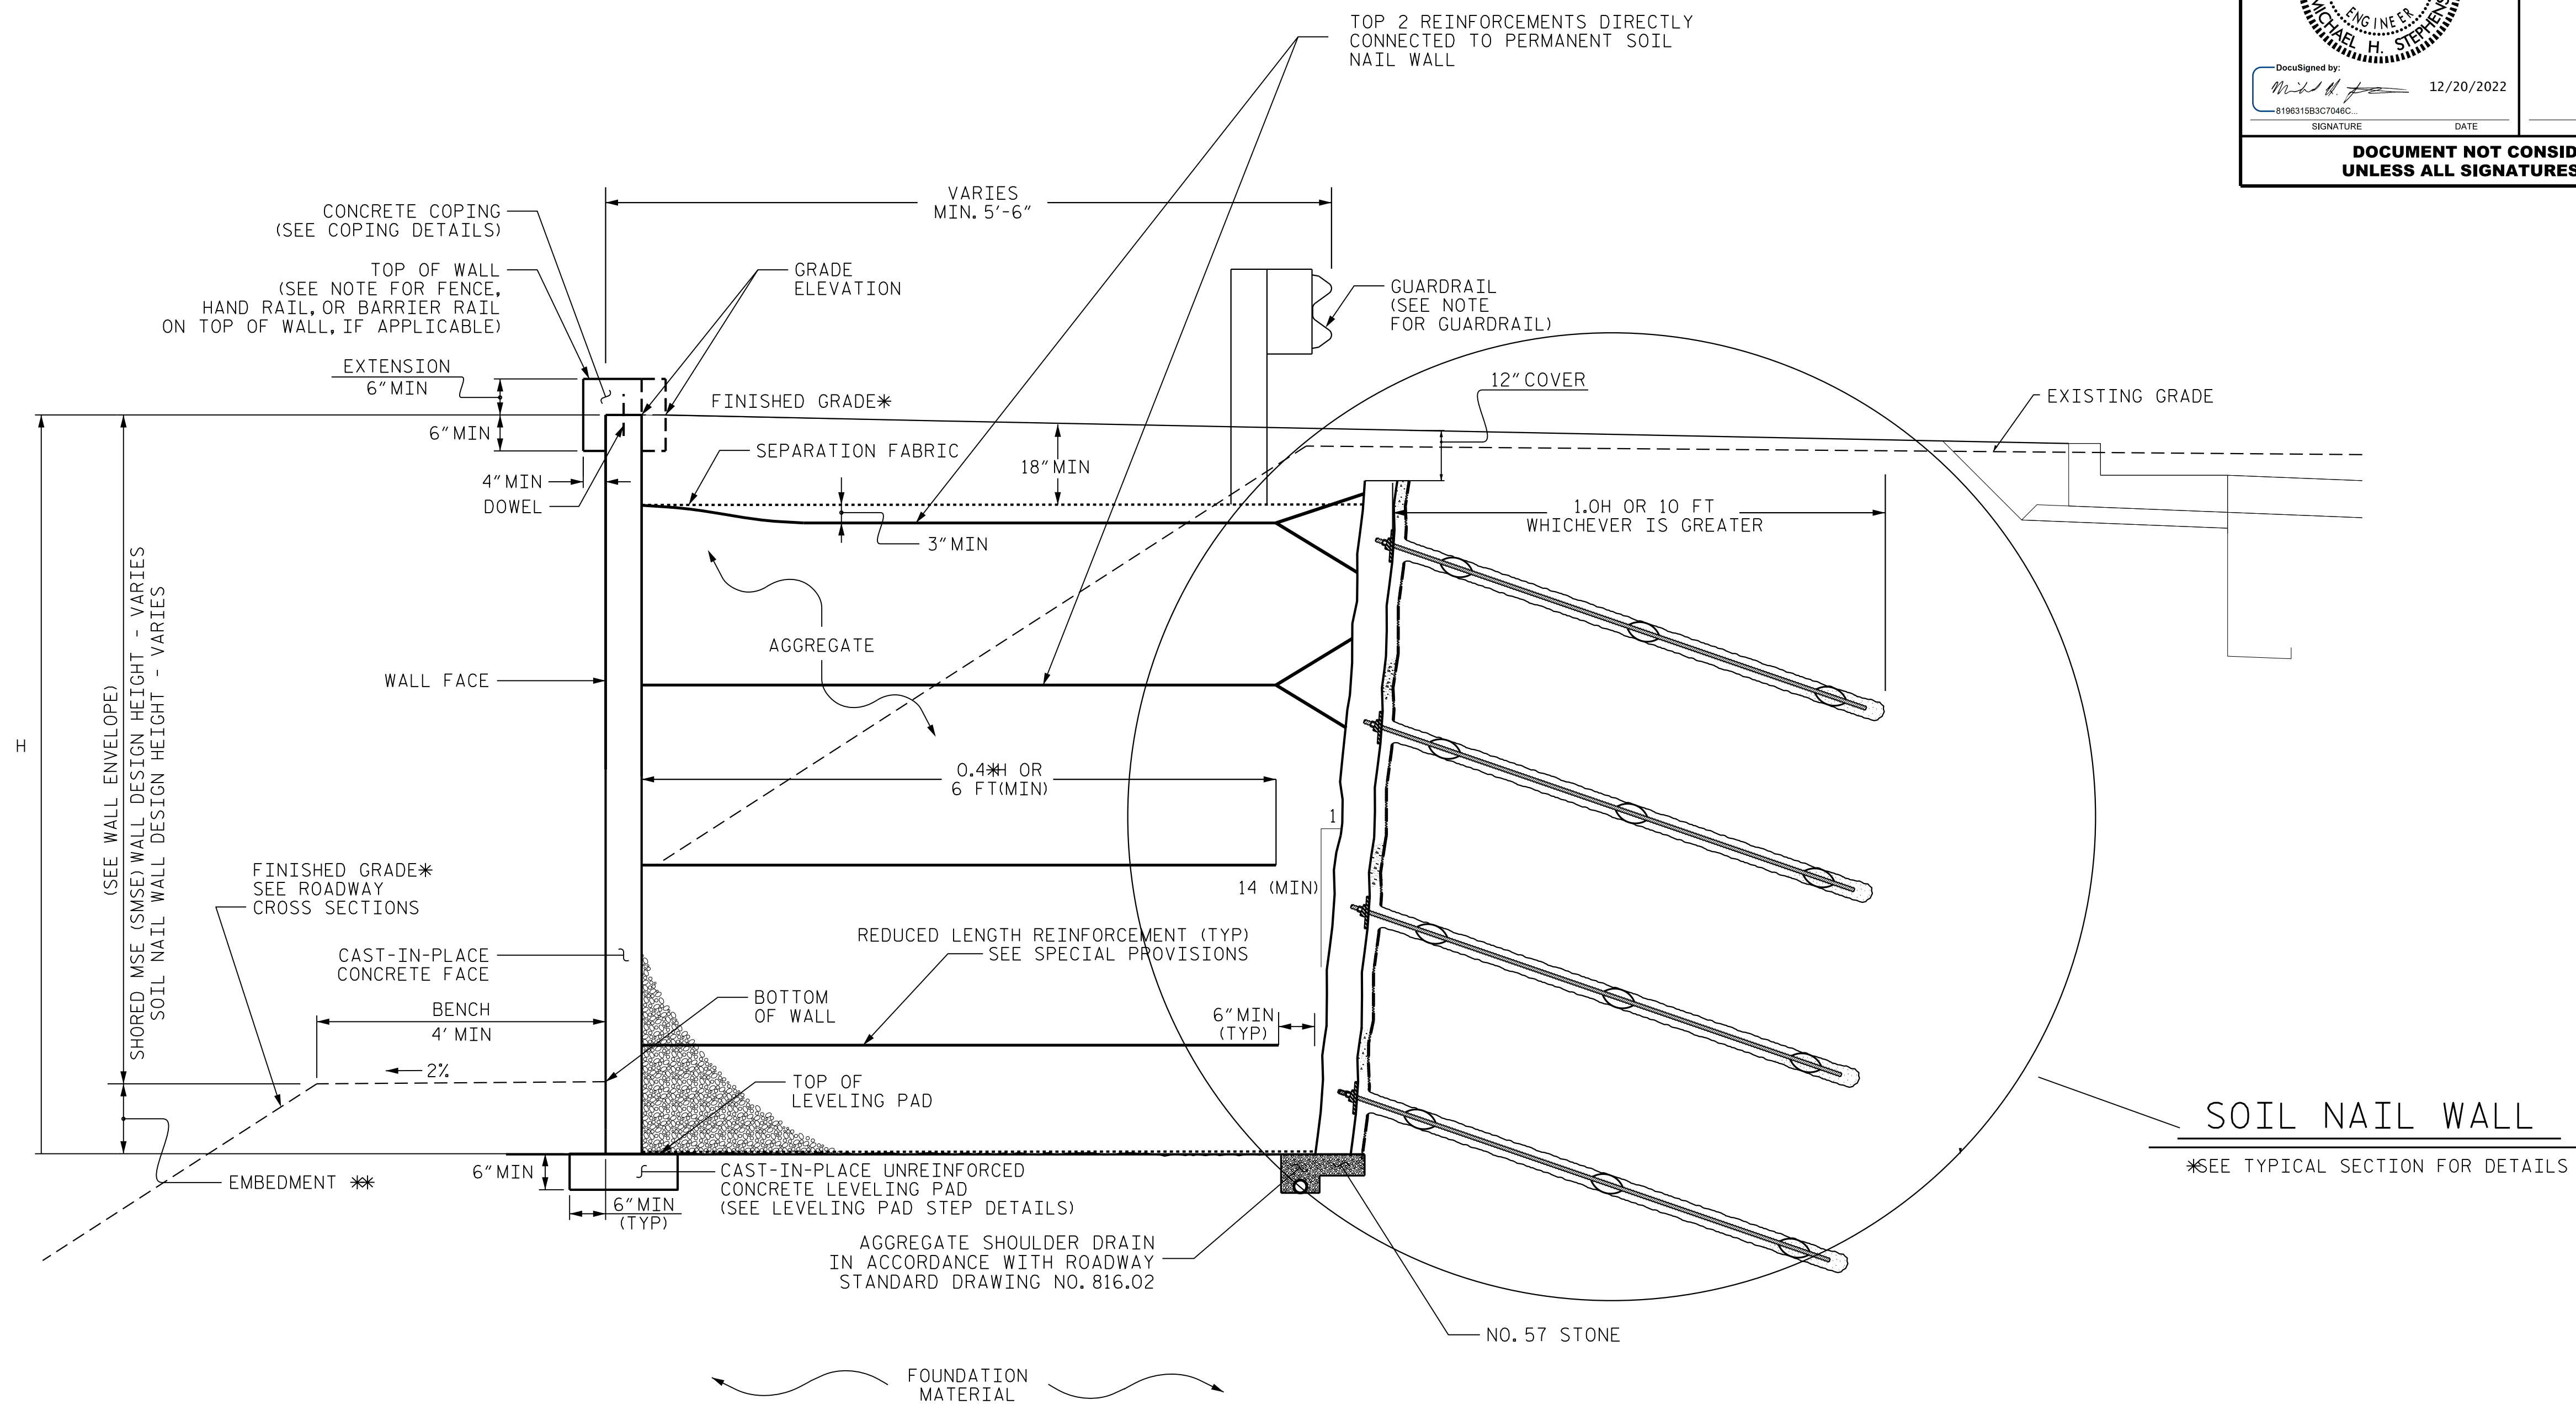

SMSE WALL WITH PRECAST PANELS TYPICAL SECTION (OPTIONAL)

*SEE ROADWAY PLANS FOR FINISHED GRADE DETAILS.
*SEE SMSE RETAINING WALLS PROVISION FOR EMBEDMENT REQUIREMENTS.

PREPARED BY: MHS	DATE: 12/20/22
REVIEWED BY: SCC	DATE: 12/20/22

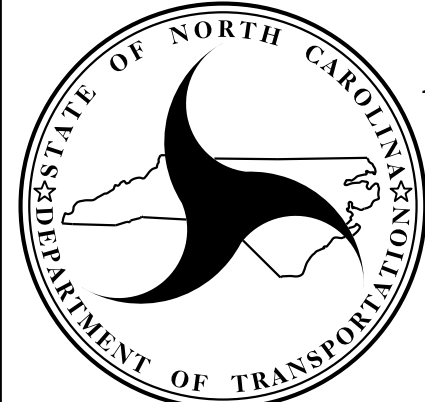

**NORTH CAROLINA
DEPARTMENT OF TRANSPORTATION
DIVISION OF HIGHWAYS**

**GEOTECHNICAL
ENGINEERING UNIT**

RETAINING WALL NO. 1 SMSE WALL W/ PRECAST PANEL TYPICAL SECTION (OPTIONAL)					
REVISIONS					
NO.	BY	DATE	NO.	BY	DATE
1			3		
2			4		