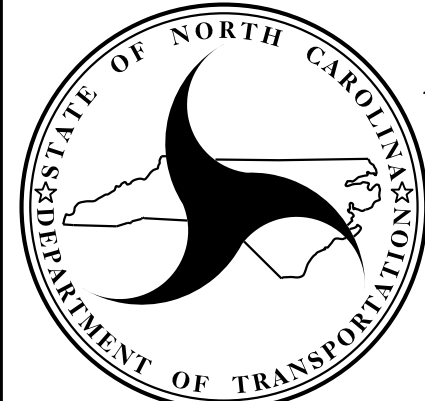


SMSE WALL WITH SRW UNITS TYPICAL SECTION

*SEE ROADWAY PLANS FOR FINISHED GRADE DETAILS.
*SEE SMSE RETAINING WALLS PROVISION FOR EMBEDMENT REQUIREMENTS.

PREPARED BY: MHS	DATE: 12/20/22
REVIEWED BY: SCC	DATE: 12/20/22


NORTH CAROLINA
DEPARTMENT OF TRANSPORTATION
DIVISION OF HIGHWAYS
GEOTECHNICAL
ENGINEERING UNIT

**RETAINING WALL NO. 1
SMSE WALL W/ SRW UNITS
TYPICAL SECTION**

REVISIONS					
NO.	BY	DATE	NO.	BY	DATE
1			3		
2			4		