
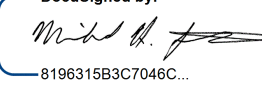
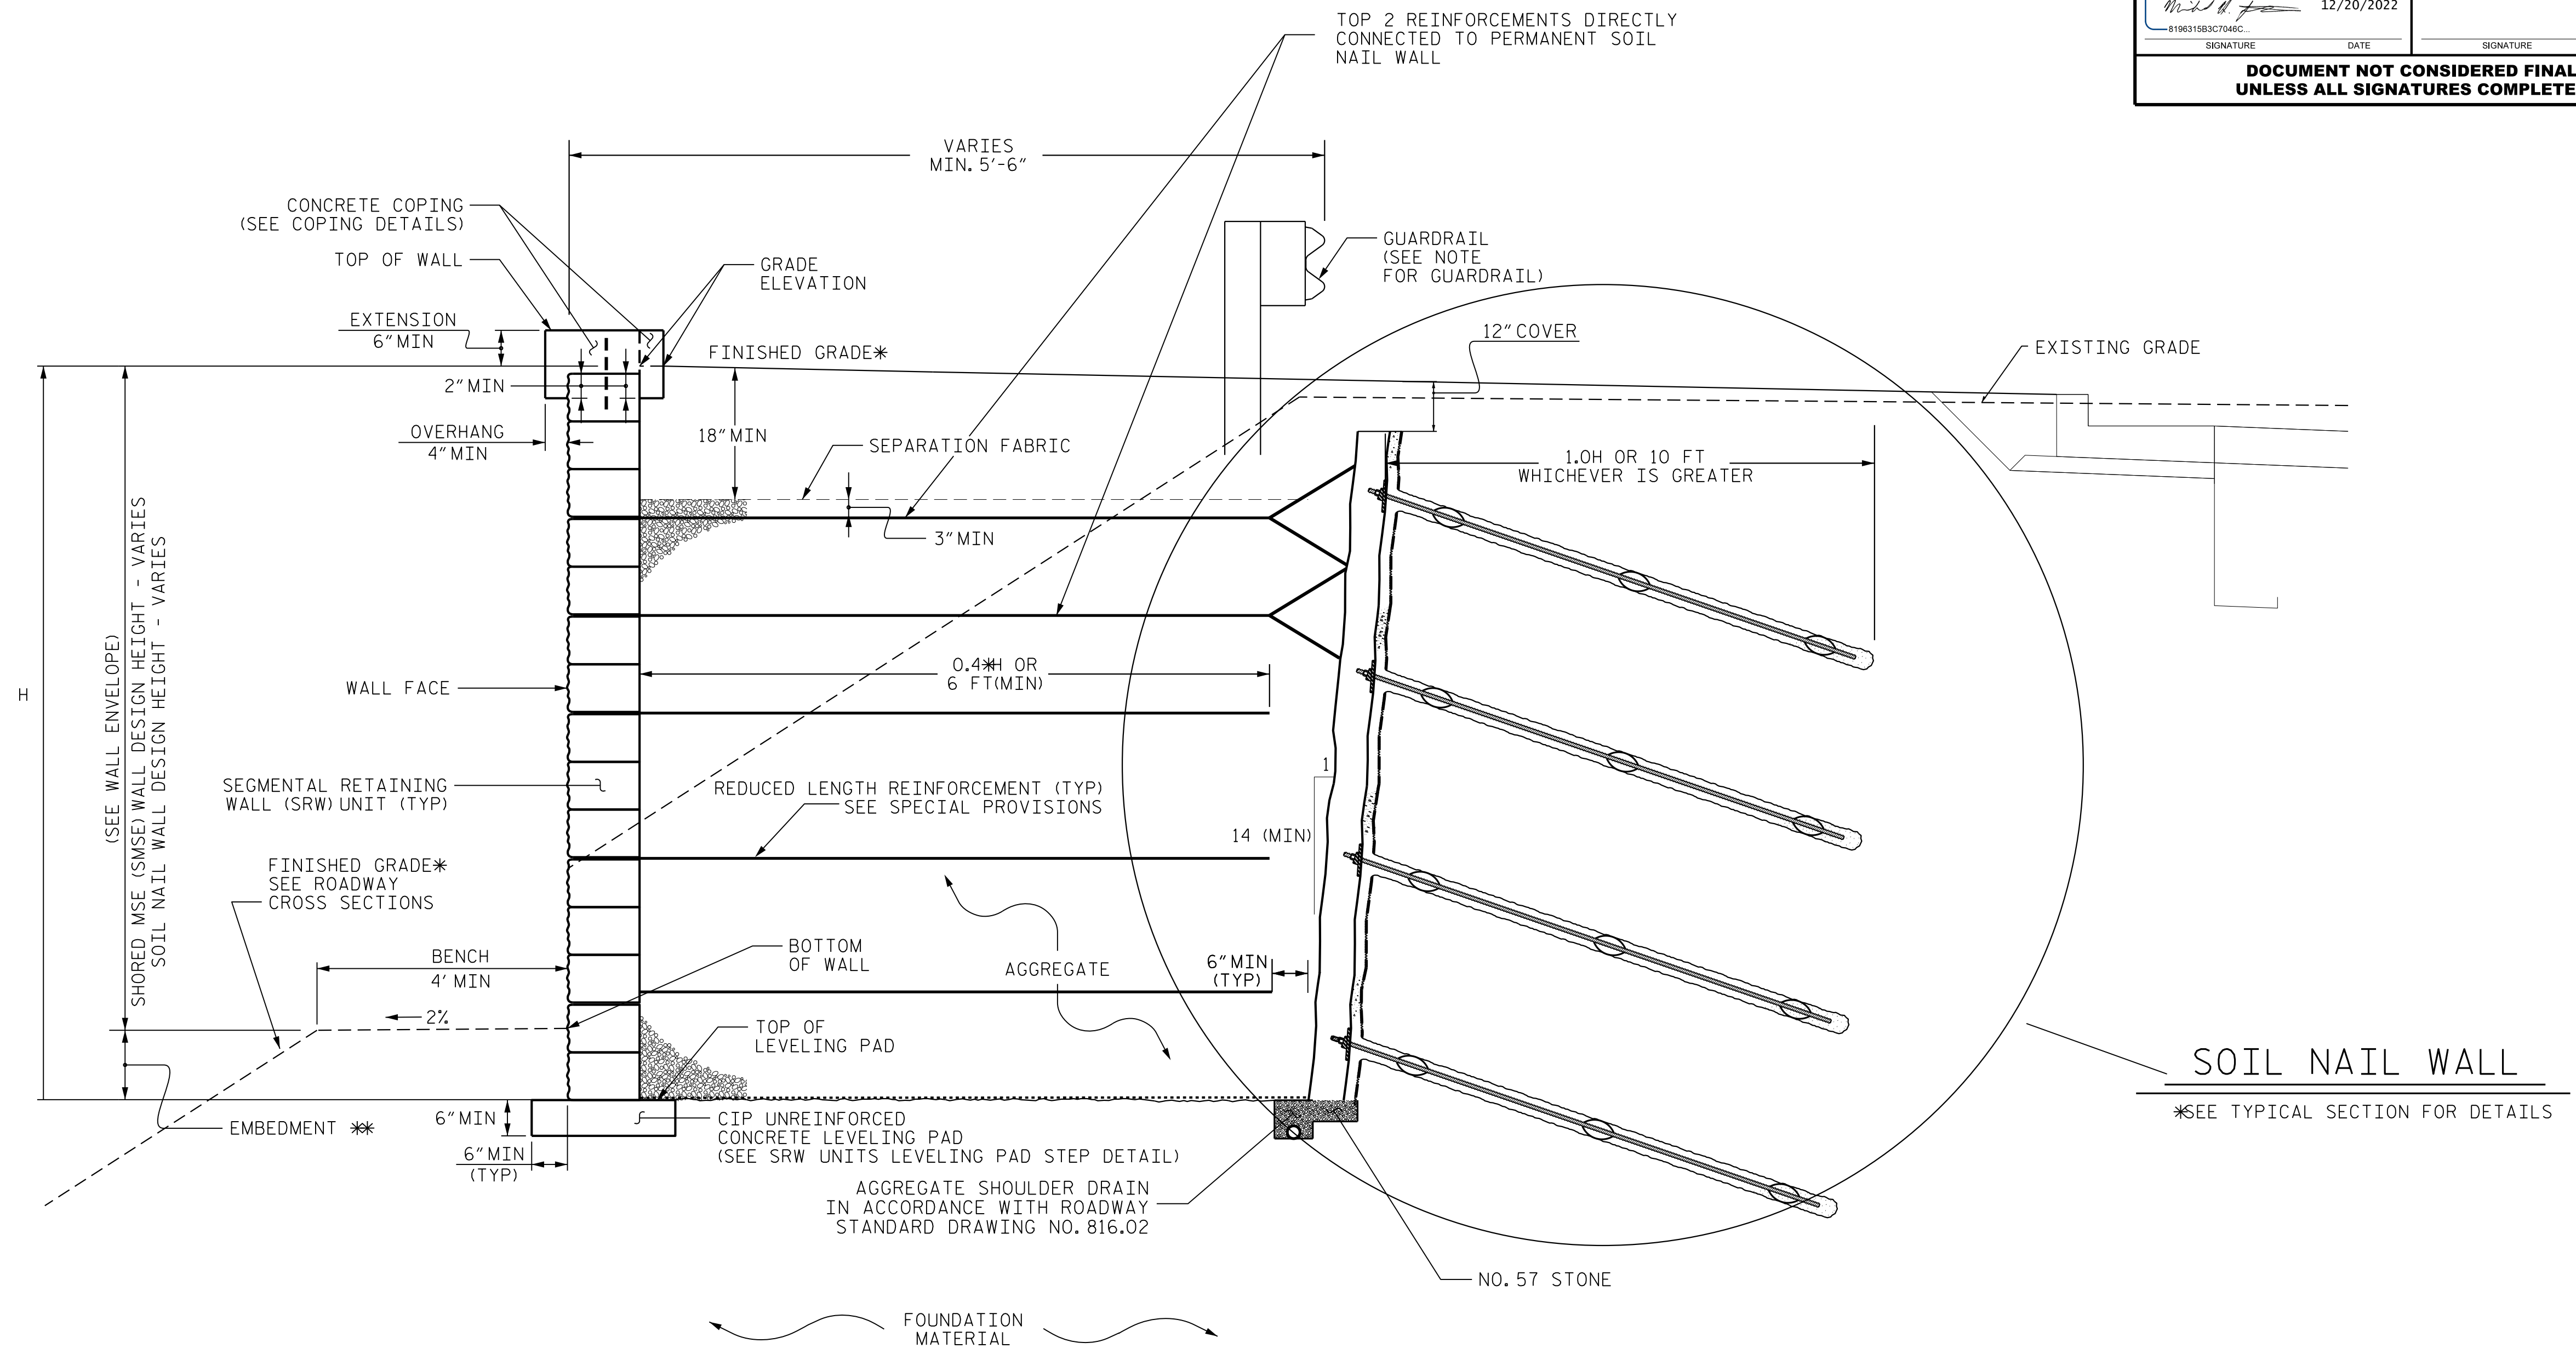



<b>PROJECT REFERENCE NO.</b> B-5869 (48063.1.FR1)	<b>SHEET NO.</b> W-6
GEOTECHNICAL ENGINEER  DocuSigned by:  12/20/2022 SIGNATURE DATE	ENGINEER SIGNATURE DATE
<b>DOCUMENT NOT CONSIDERED FINAL UNLESS ALL SIGNATURES COMPLETED</b>	



**SMSE WALL WITH SRW UNITS TYPICAL SECTION (OPTIONAL)**

\*SEE ROADWAY PLANS FOR FINISHED GRADE DETAILS.  
\*\*SEE SMSE RETAINING WALLS PROVISION FOR EMBEDMENT REQUIREMENTS.

PREPARED BY: MHS	DATE: 12/20/22
REVIEWED BY: SCC	DATE: 12/20/22

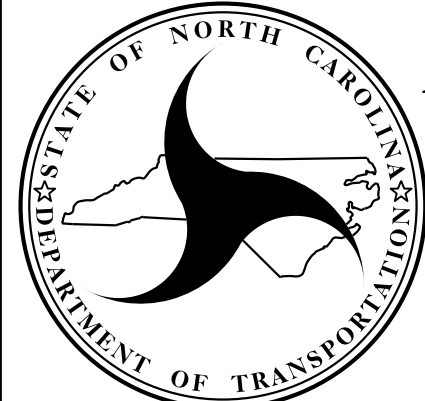

**NORTH CAROLINA**  
**DEPARTMENT OF TRANSPORTATION**  
**DIVISION OF HIGHWAYS**  
  
**GEOTECHNICAL**  
**ENGINEERING UNIT**

REVISIONS					
NO.	BY	DATE	NO.	BY	DATE
1			3		
2			4		

**RETAINING WALL NO. 1**  
**SMSE WALL W/ SRW UNITS**  
**TYPICAL SECTION (OPTIONAL)**