


8/17/99


SEPI
 Engineering & Construction, Inc.
 1 Glenwood Avenue
 Raleigh, NC 27603
 Tel: 919.789.9977
 Fax: 919.789.9591
 License: C-2197

PROJECT REFERENCE NO.	SHEET NO.
R-256/CA	2B-4

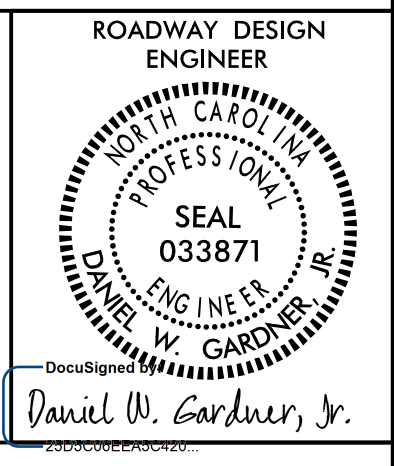


INTERSECTION DETAIL

-L2-/-Y2- AND -L1-/-Y3-

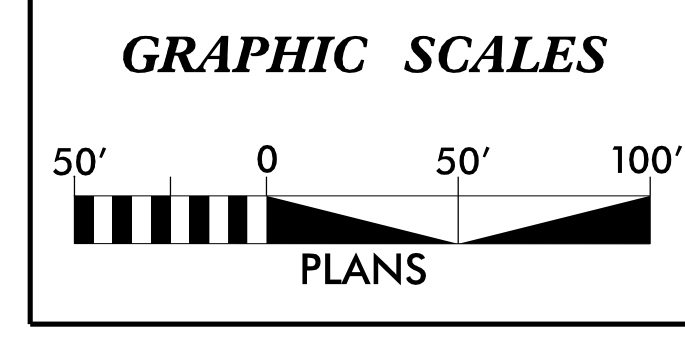

**DOCUMENT NOT CONSIDERED FINAL
 UNLESS ALL SIGNATURES COMPLETED**

MAD 8/24/2011

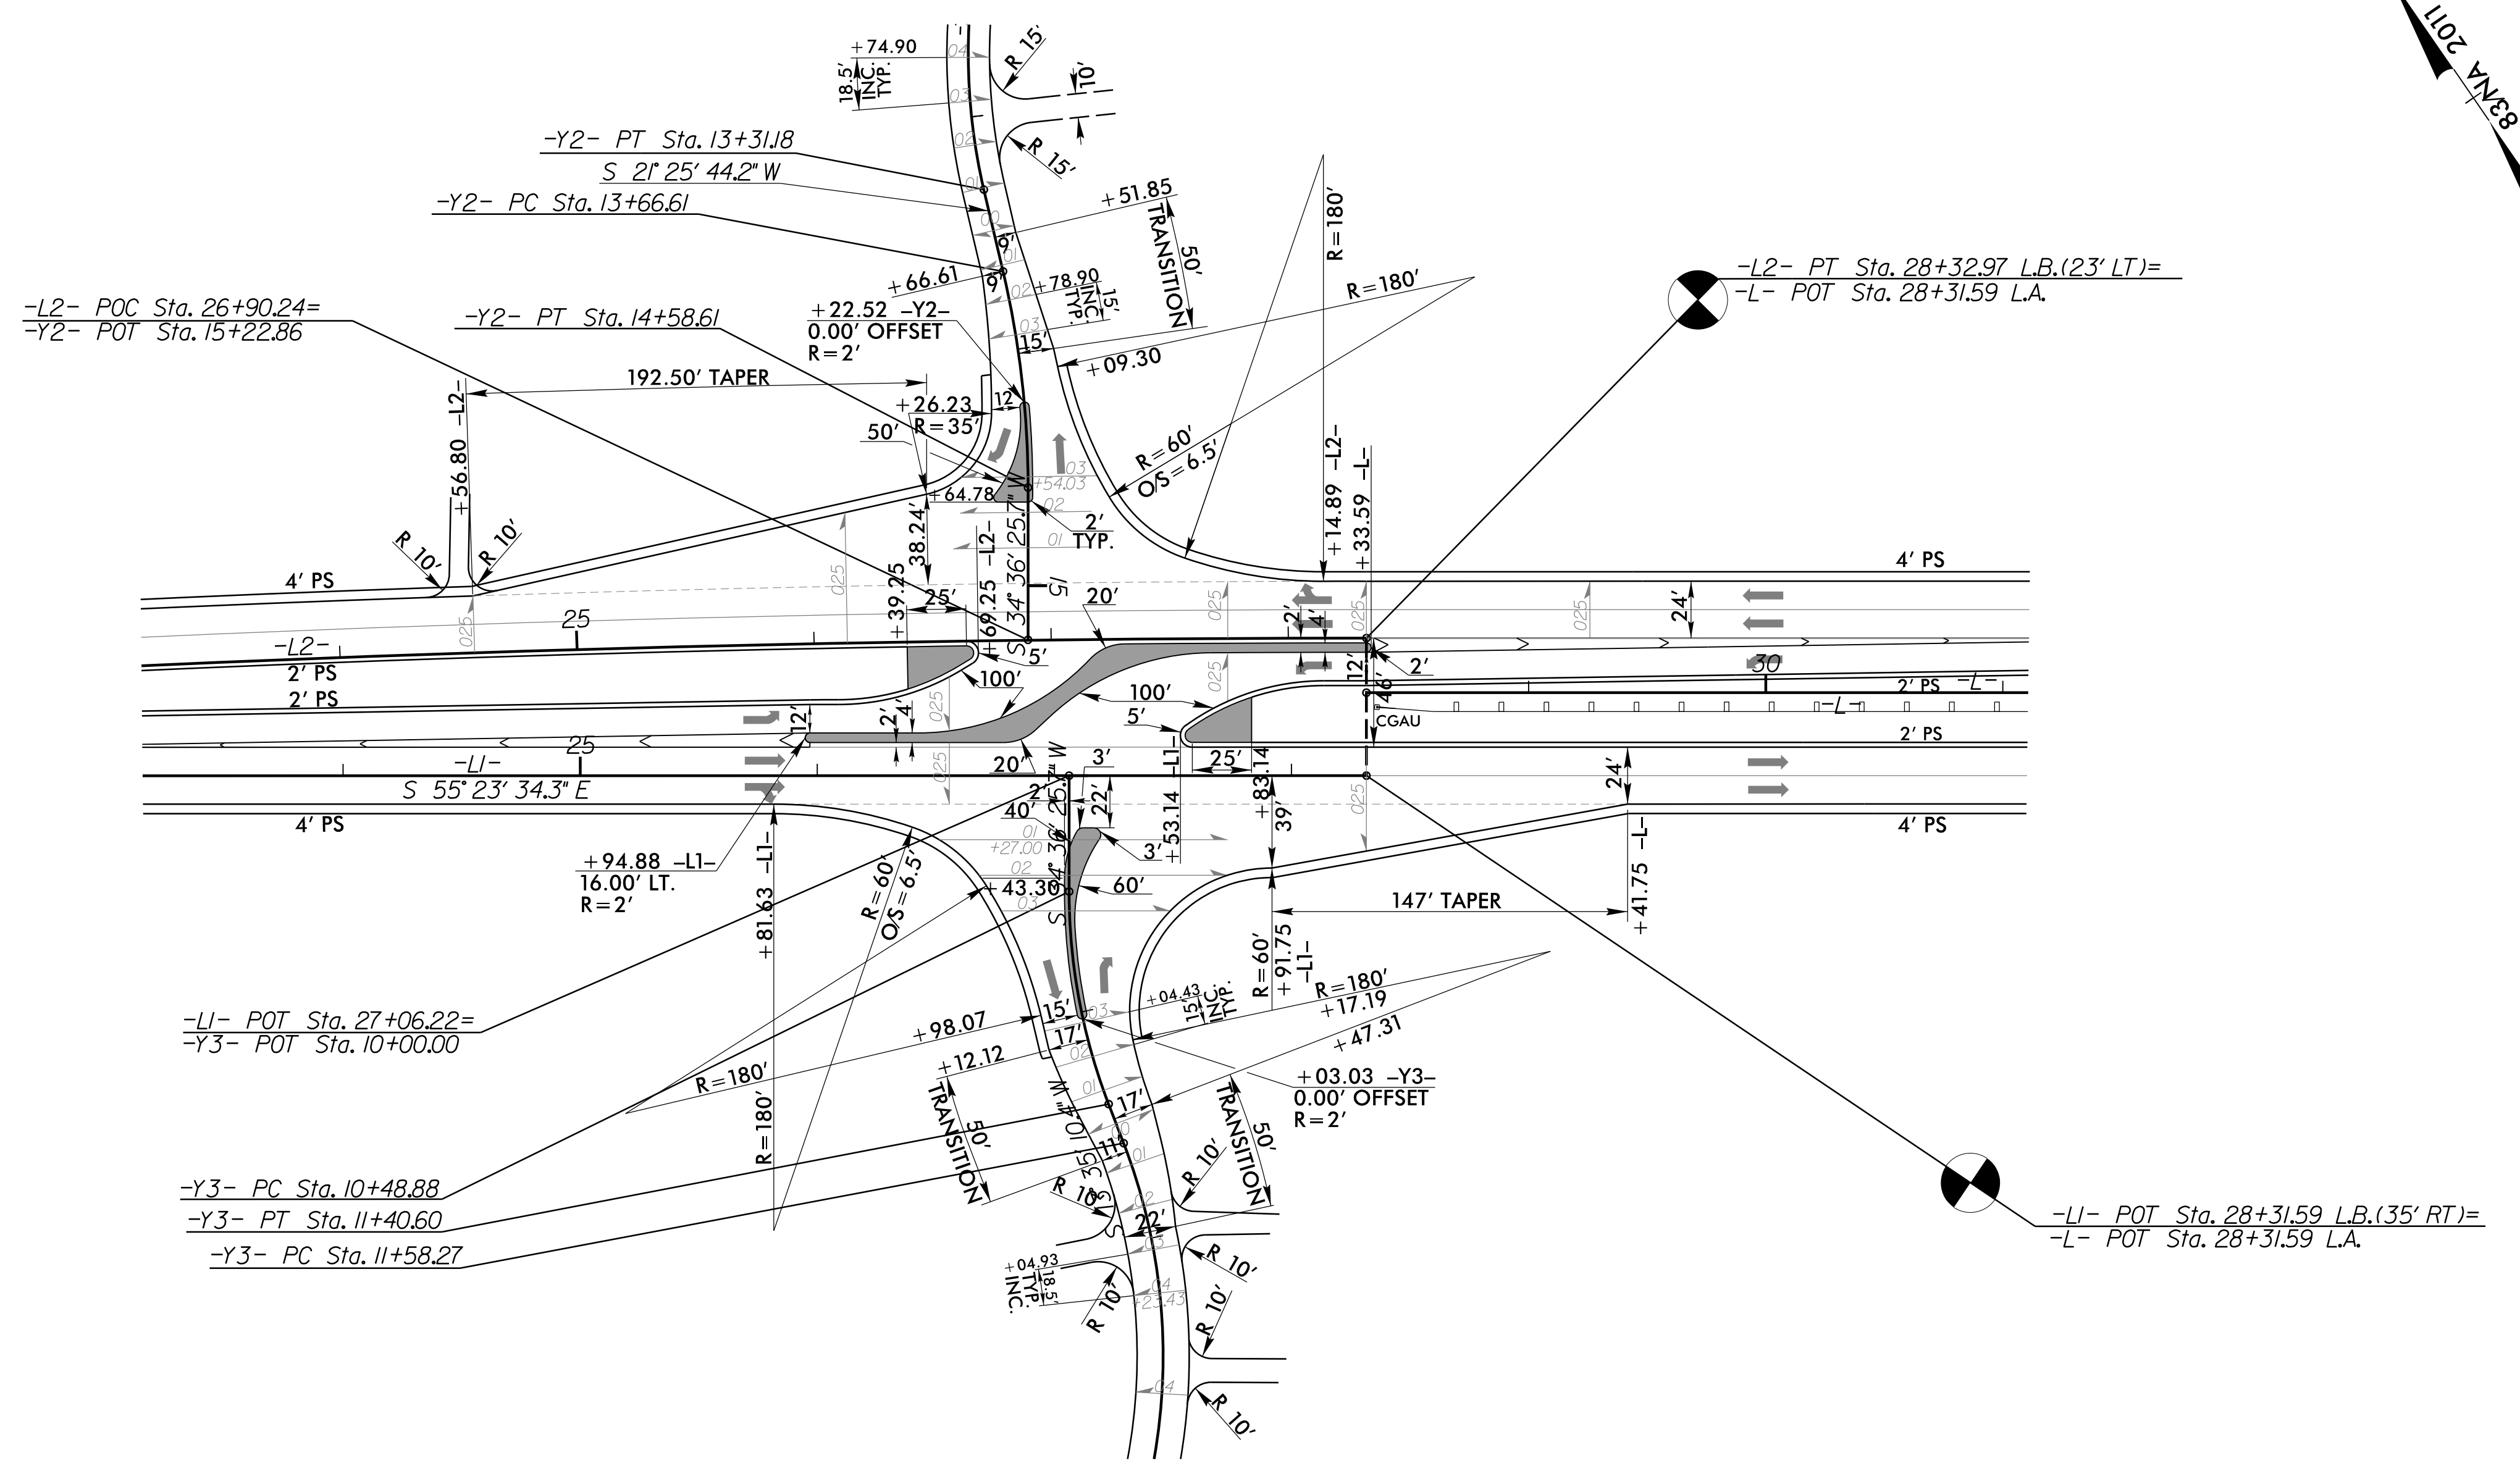

5" MONOLITHIC CONC. ISLAND

SEE SHEET 5 FOR PLAN VIEW

T:\2002\256\CA_R-256\CA_R-256\psh_2B-4.dgn