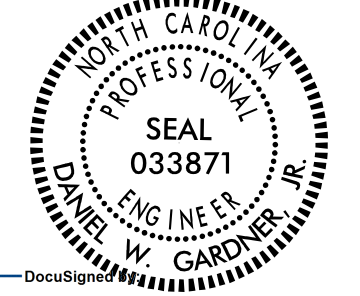

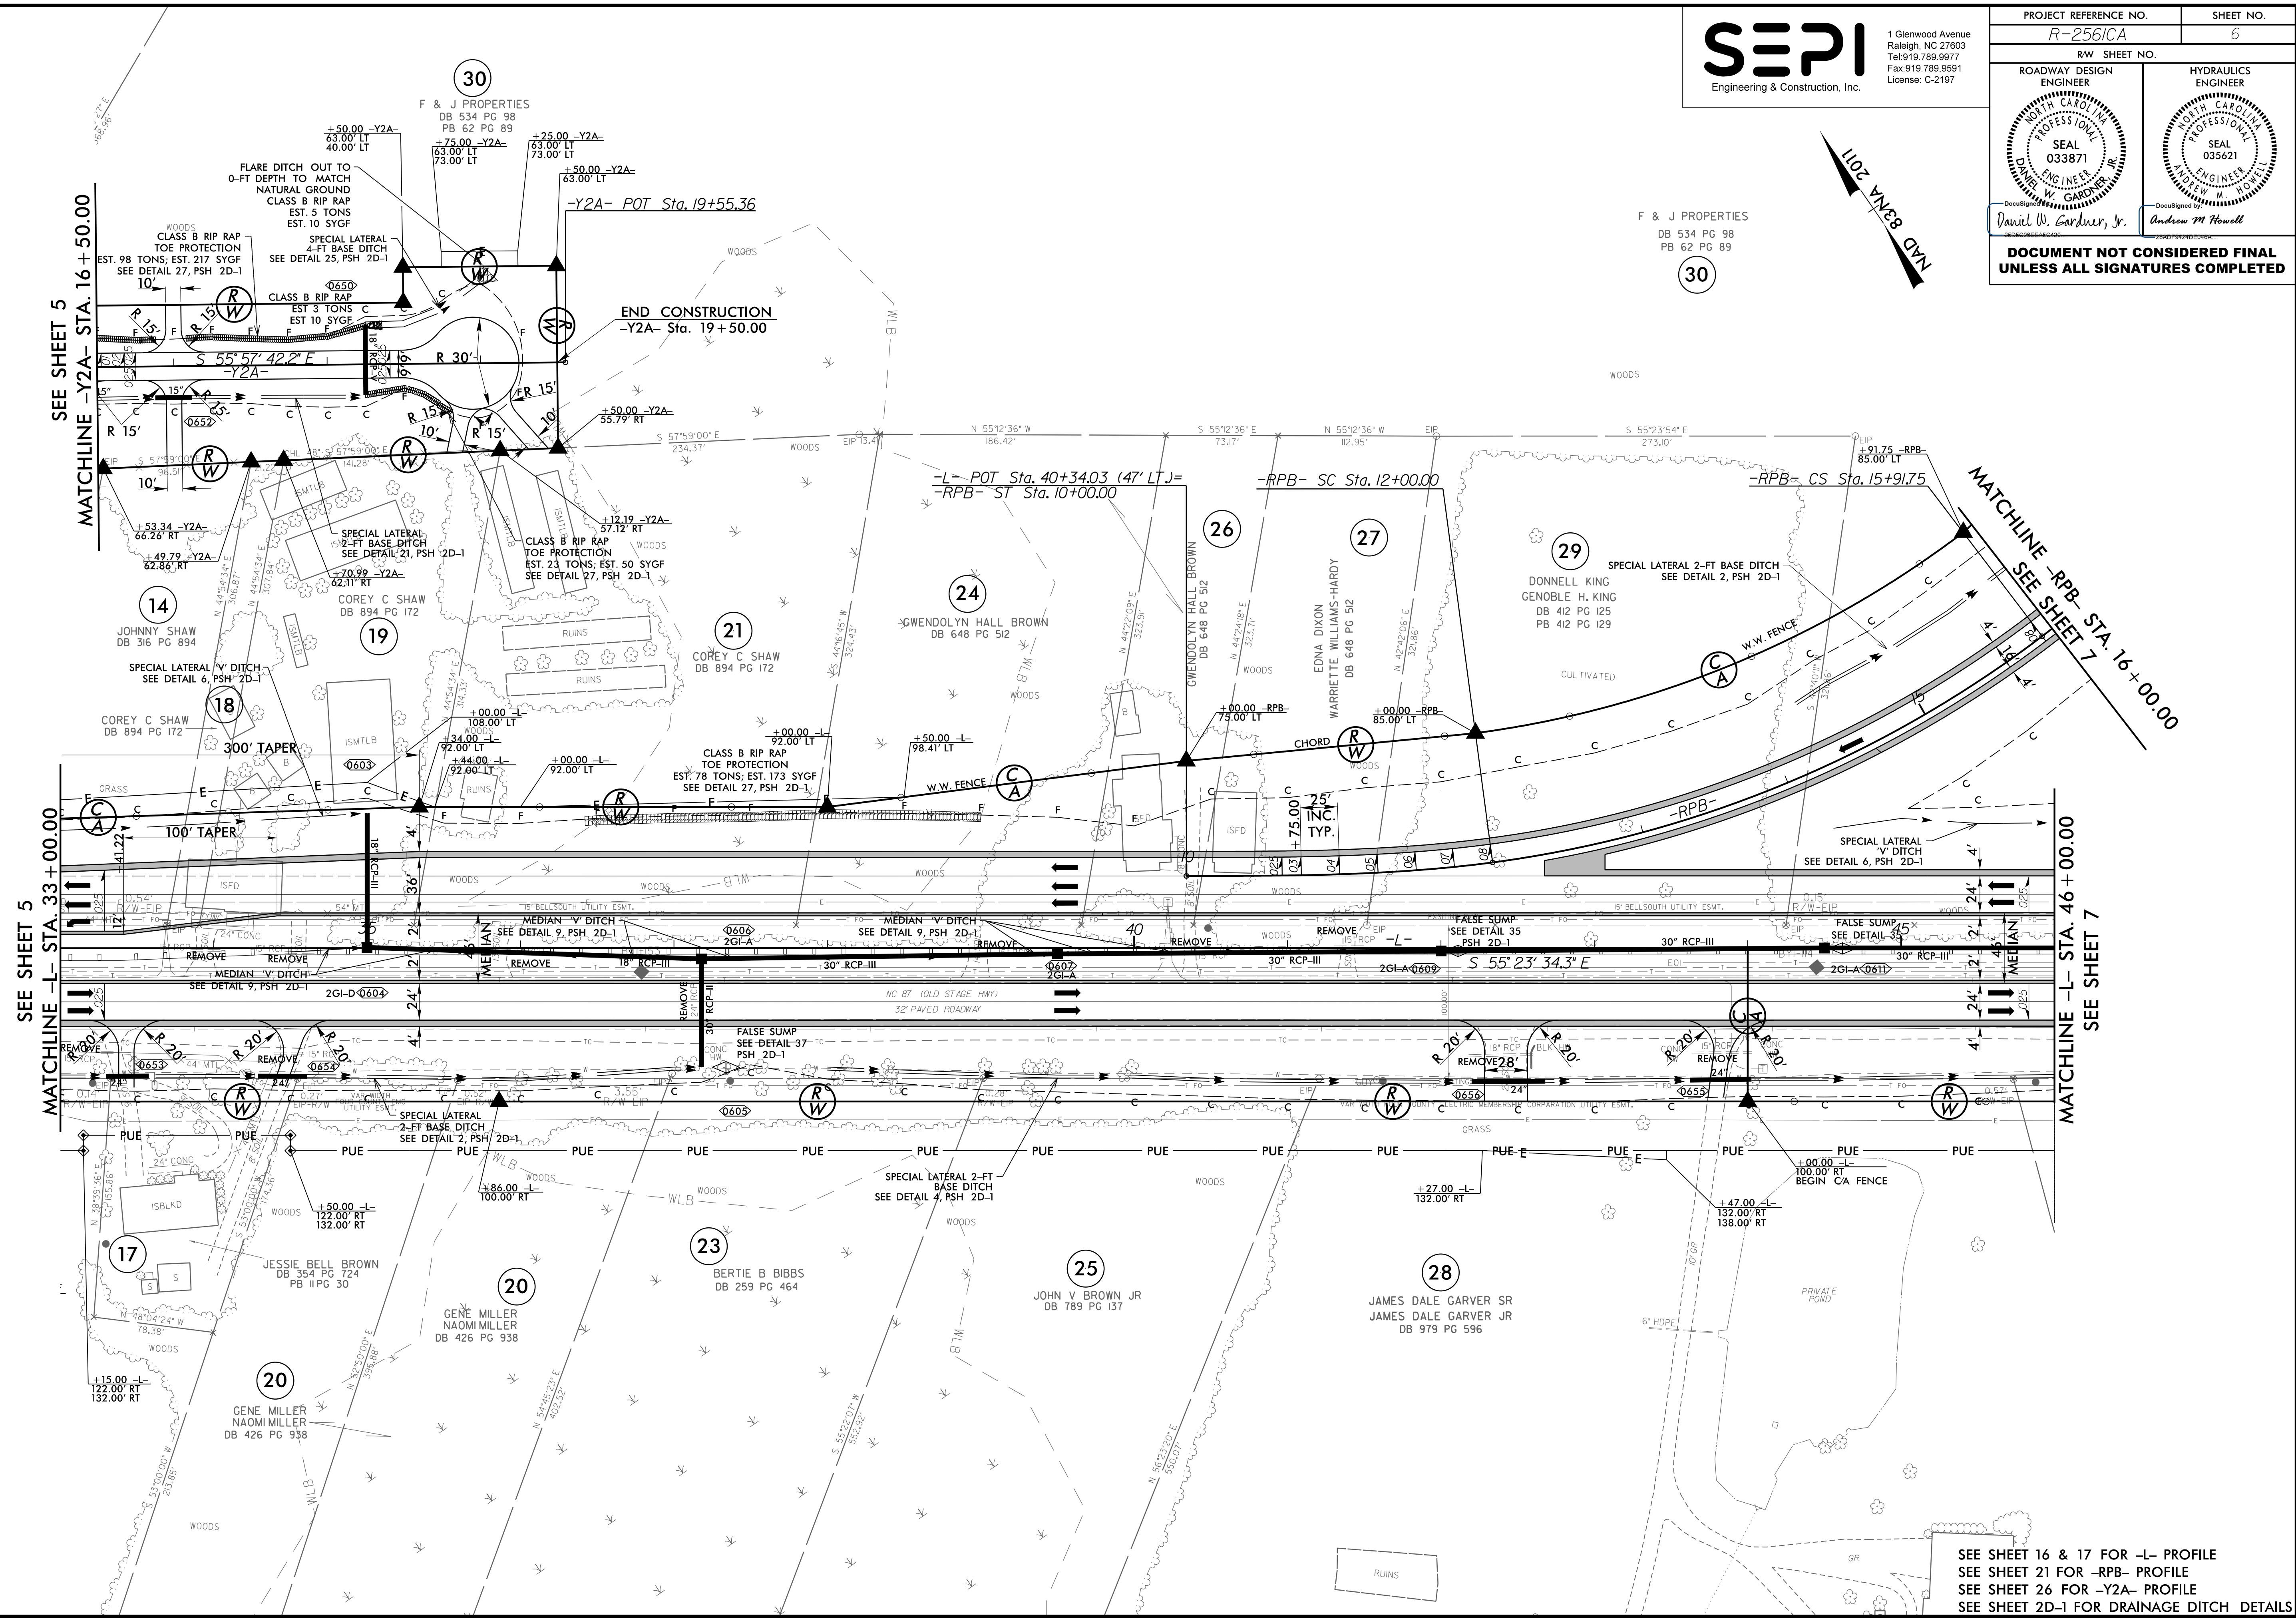


8/17/99
8/25/2014 11:58:10 AM R-2561CA_Rdy_psh_6.dgn
11:58:10 AM

SEPI
Engineering & Construction, Inc.
1 Glenwood Avenue
Raleigh, NC 27603
Tel: 919.789.9577
Fax: 919.789.9591
License: C-2197

PROJECT REFERENCE NO. R-2561CA	SHEET NO. 6
RW SHEET NO.	
ROADWAY DESIGN ENGINEER	HYDRAULICS ENGINEER
	
DocuSign Daniel W. Gardner, Jr.	DocuSign Andrew M. Howell
DOCUMENT NOT CONSIDERED FINAL UNLESS ALL SIGNATURES COMPLETED	



SEE SHEET 16 & 17 FOR -L- PROFILE
SEE SHEET 21 FOR -RPB- PROFILE
SEE SHEET 26 FOR -Y2A- PROFILE
SEE SHEET 2D-1 FOR DRAINAGE DITCH DETAILS