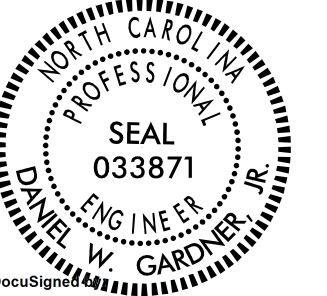

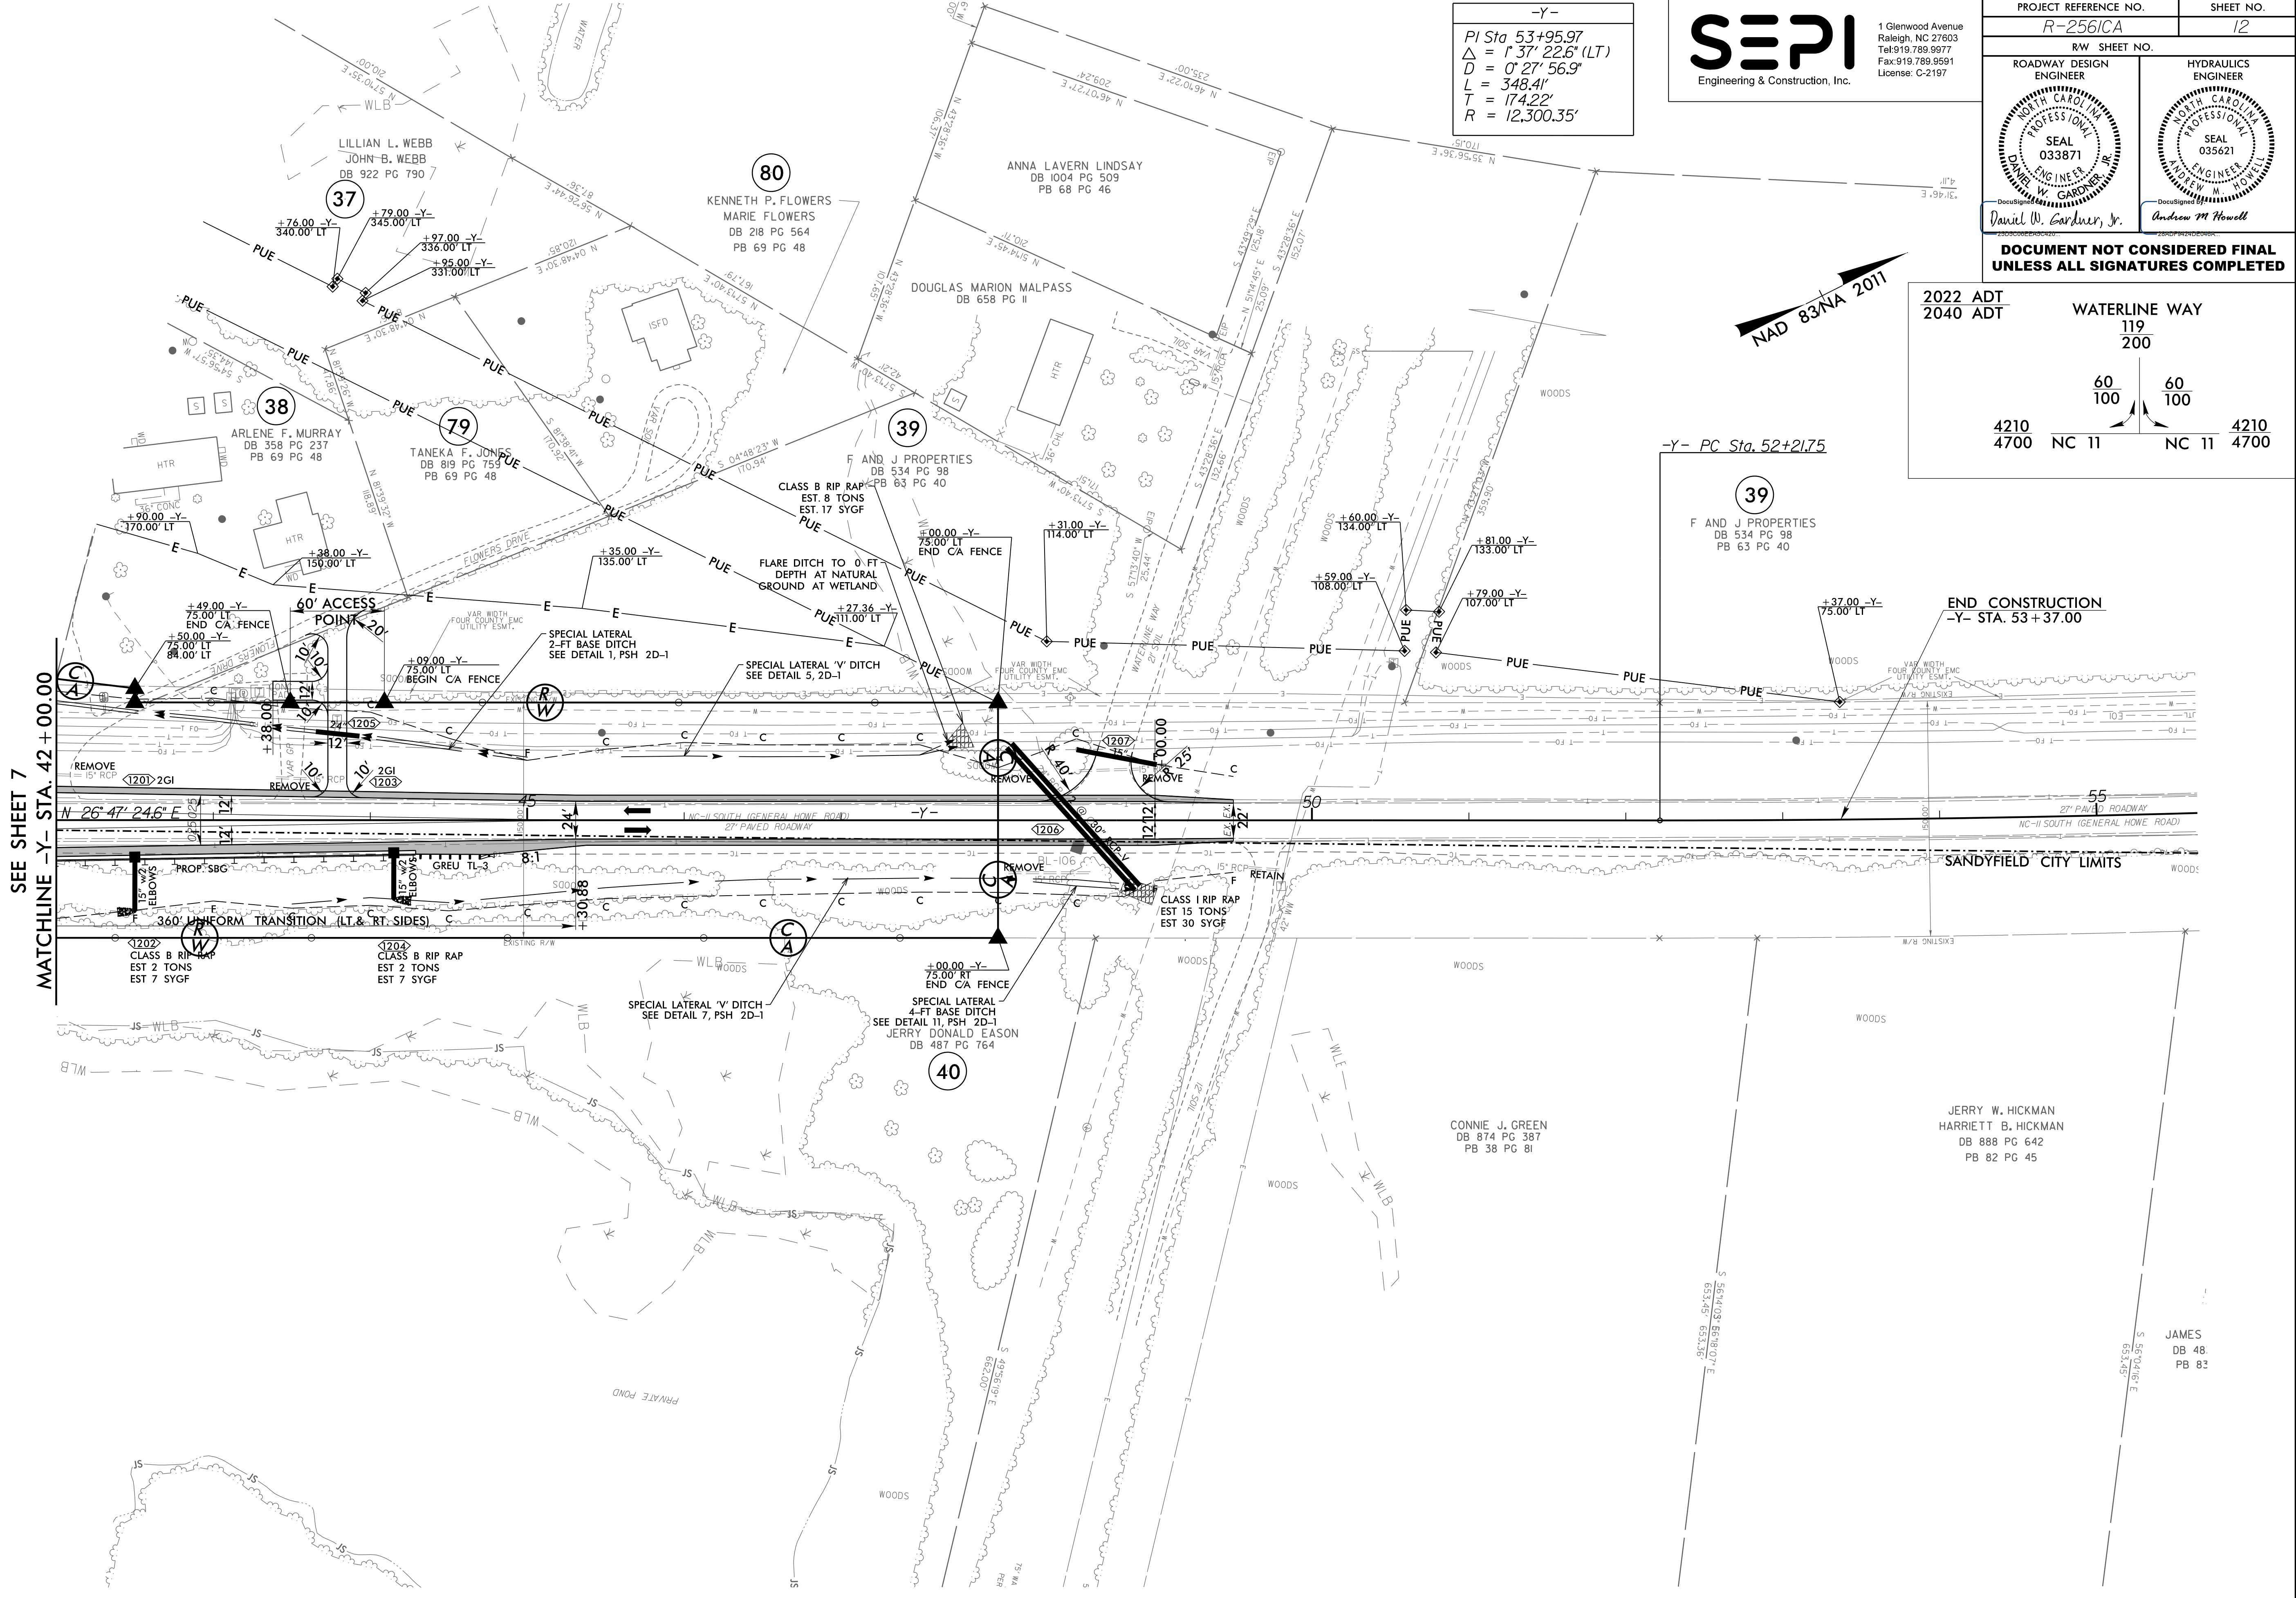
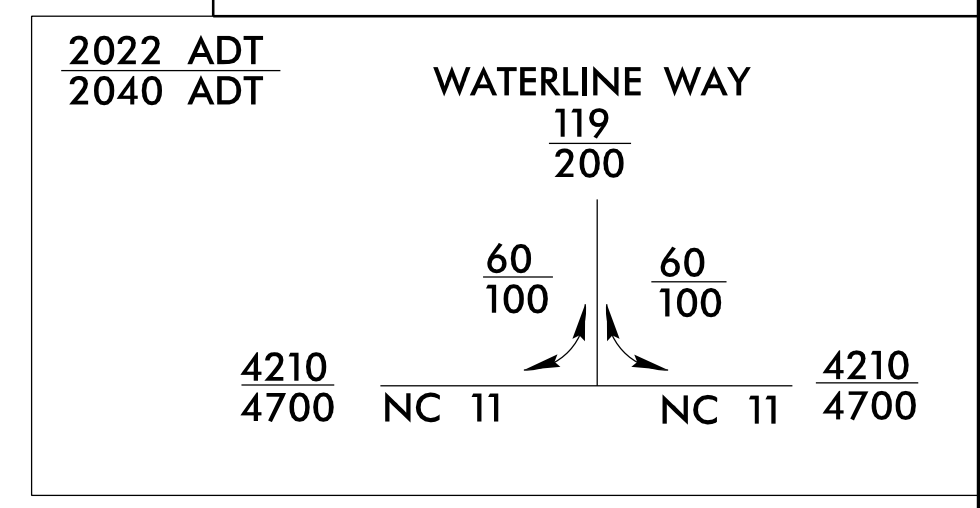


8/17/99
8/25/2007
R-2561CA_Rdy_psh_12.dgn
11:55:16 AM

-Y-
PI Sta 53+95.97
 $\Delta = 1' 37'' 22.6''$ (LT)
 $D = 0' 27'' 56.9''$
 $L = 348.41'$
 $T = 174.22'$
 $R = 12,300.35'$

SEPI
Engineering & Construction, Inc.
1 Glenwood Avenue
Raleigh, NC 27603
Tel: 919.789.9977
Fax: 919.789.9591
License: C-2197

PROJECT REFERENCE NO. R-2561CA		SHEET NO. 12	
ROADWAY DESIGN ENGINEER		HYDRAULICS ENGINEER	
 Daniel W. Gardner, Jr.		 Andrew M. Howell	
DOCUMENT NOT CONSIDERED FINAL UNLESS ALL SIGNATURES COMPLETED			



SEE SHEET 7
MATCHLINE -Y- STA. 42+00.00

SEE SHEET 25 FOR -Y- PROFILE
SEE SHEET 2D-1 FOR DRAINAGE DITCH DETAILS