
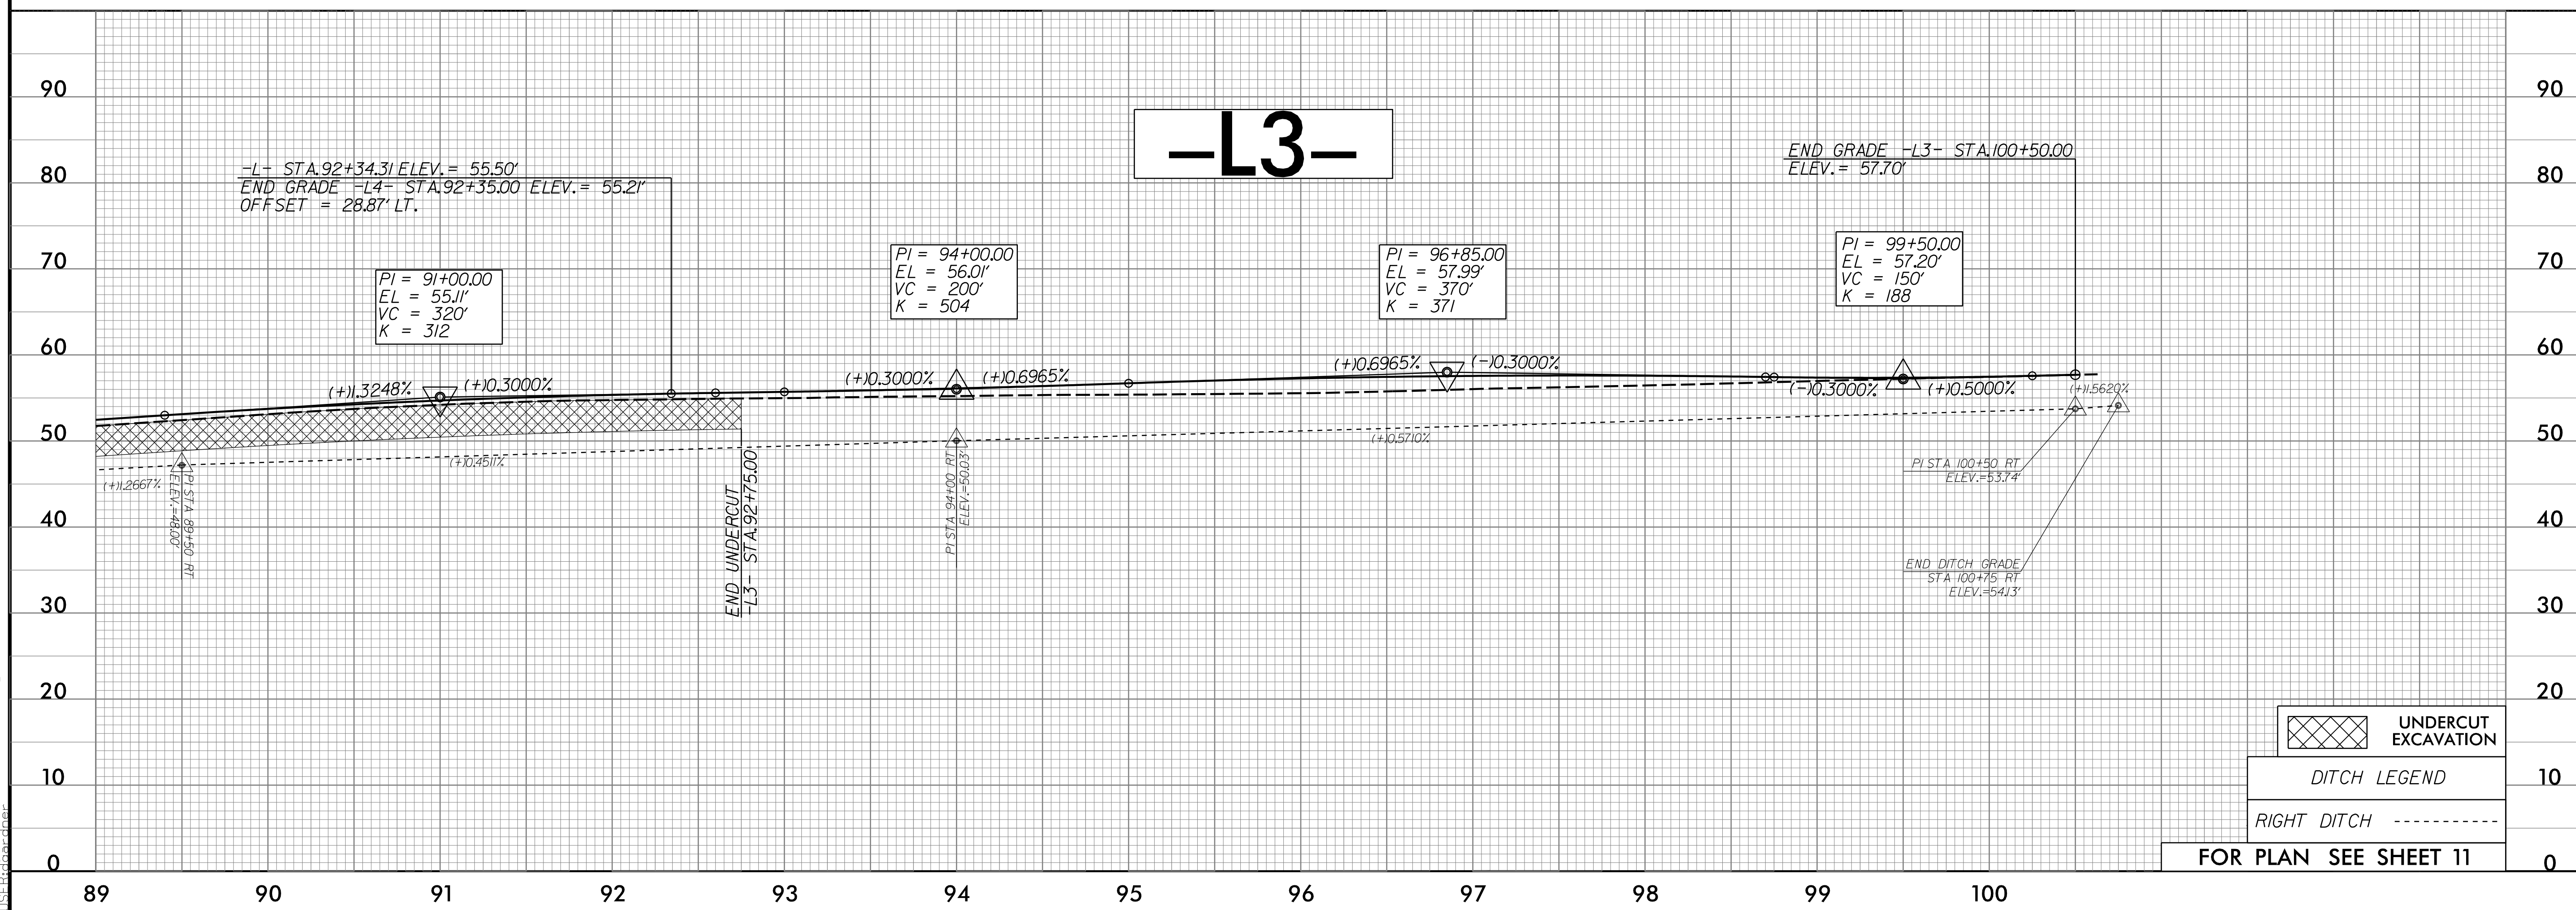
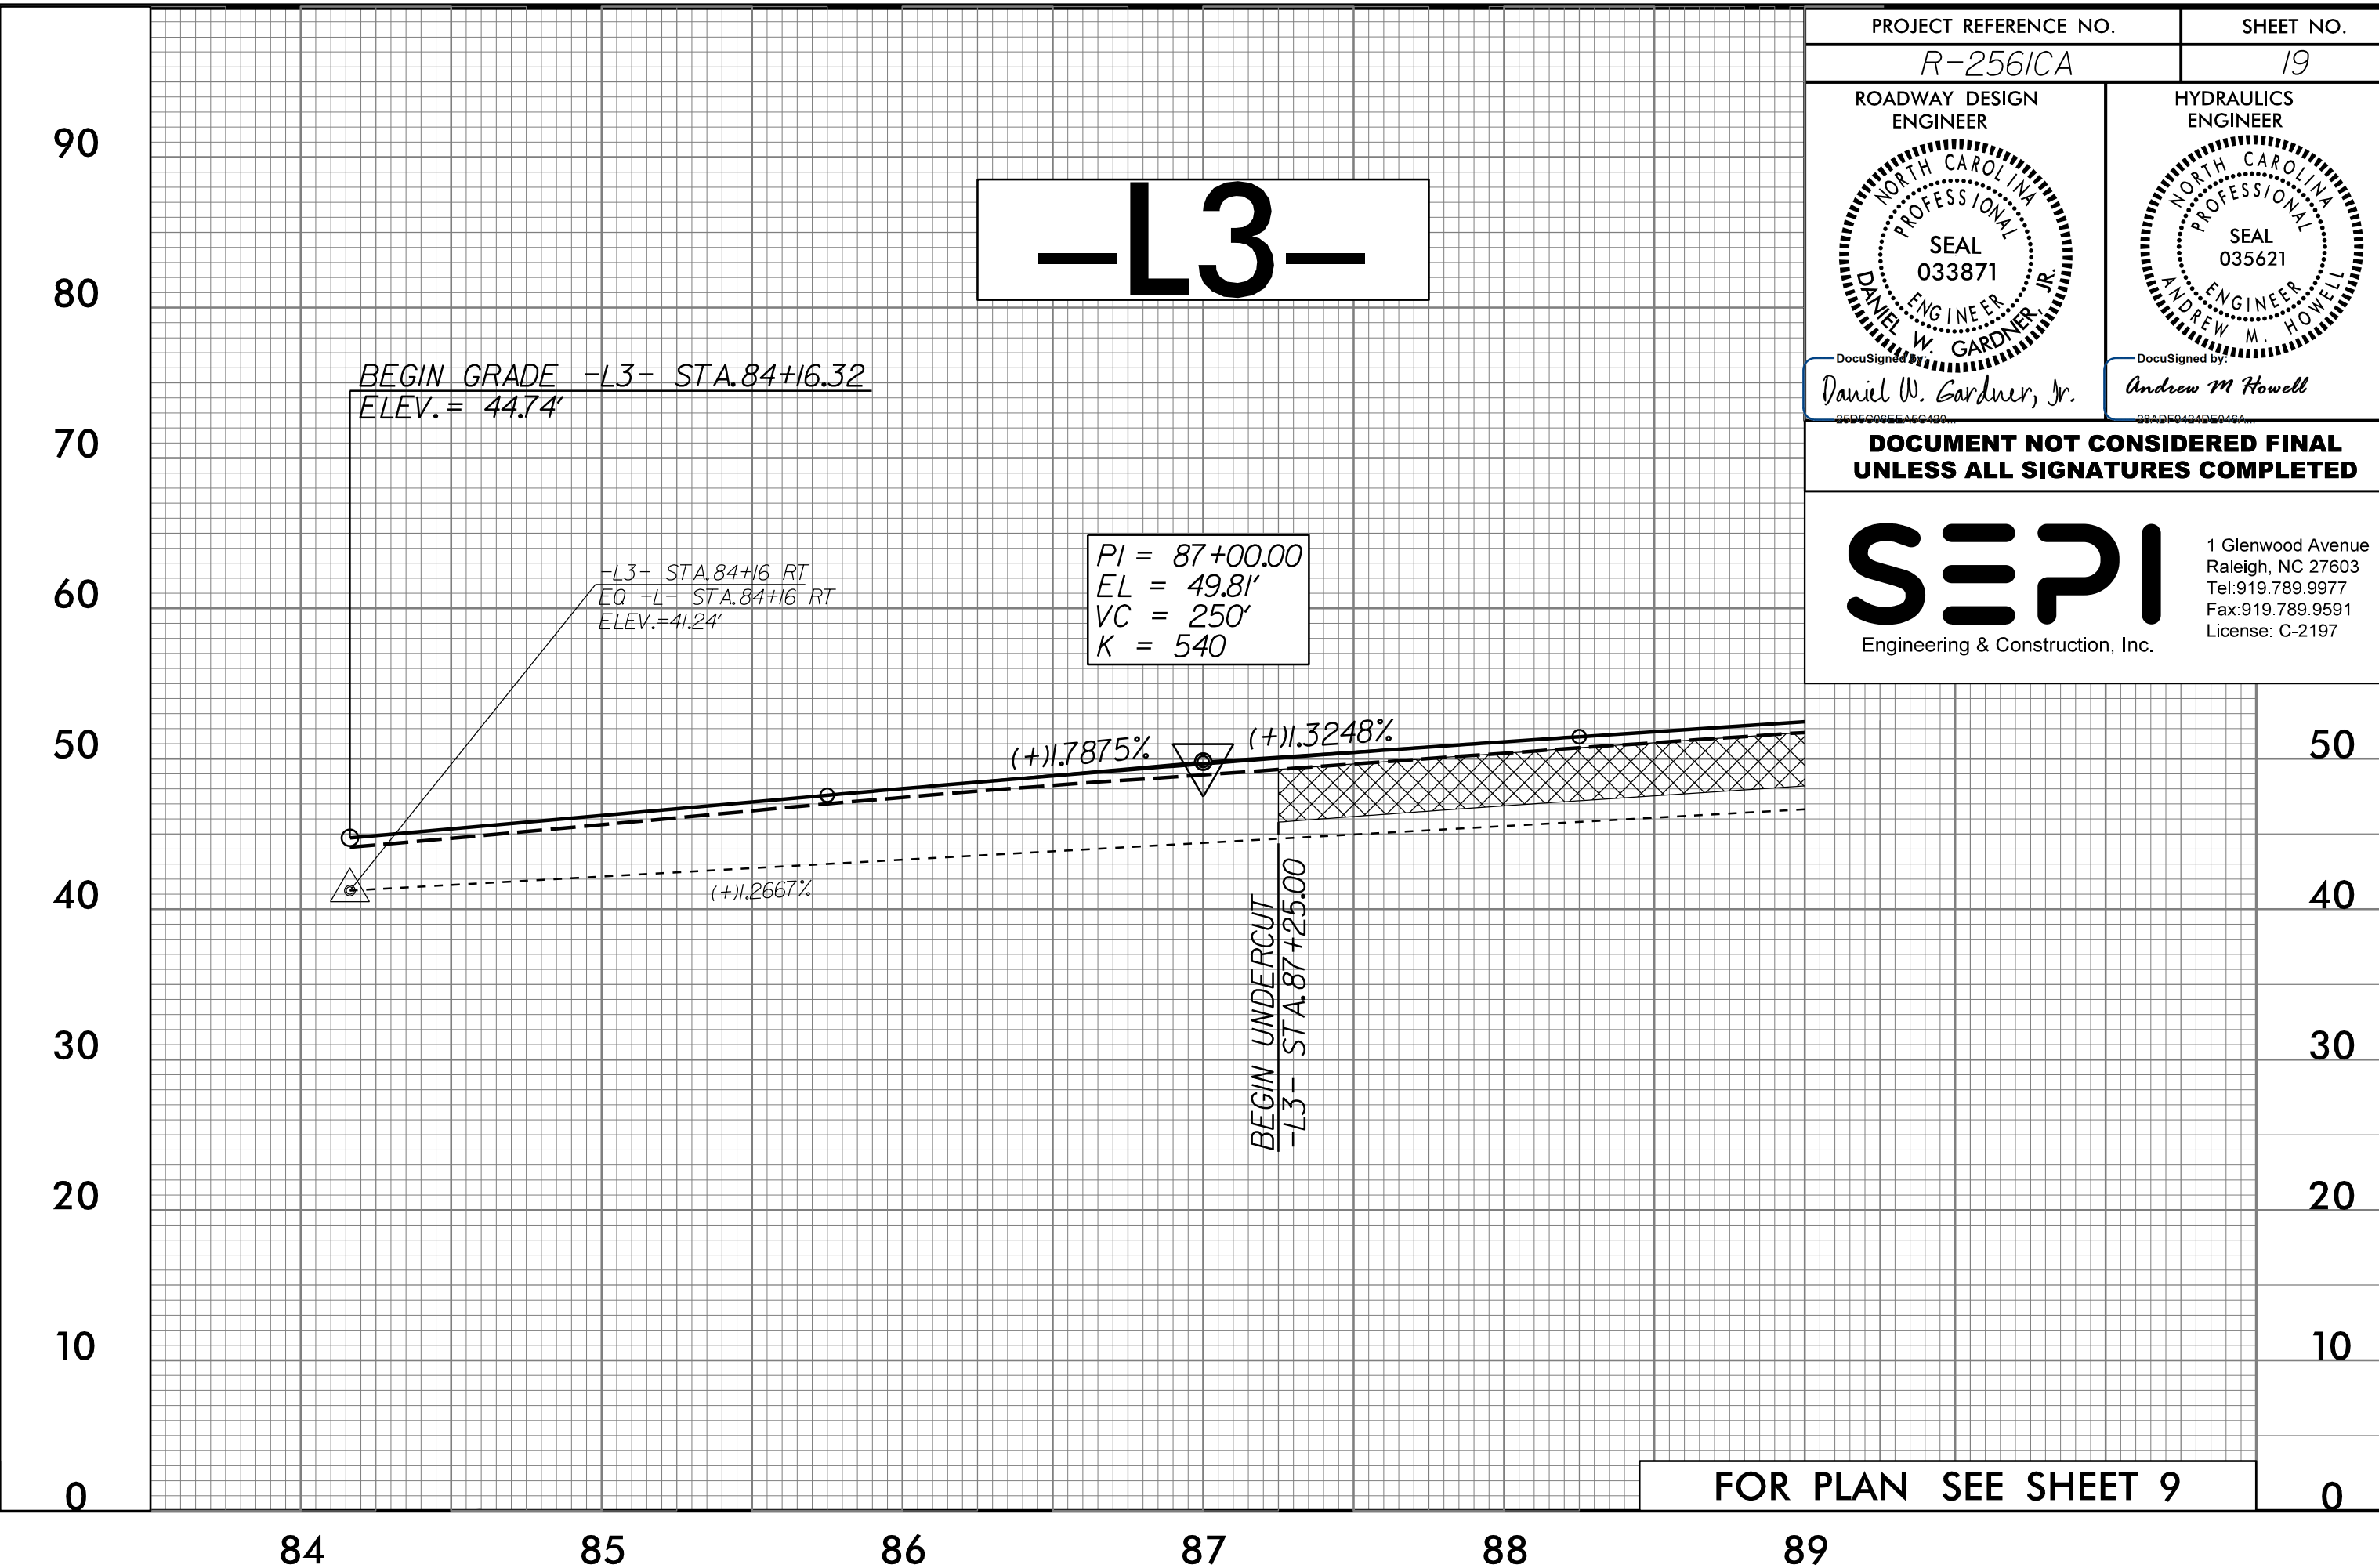
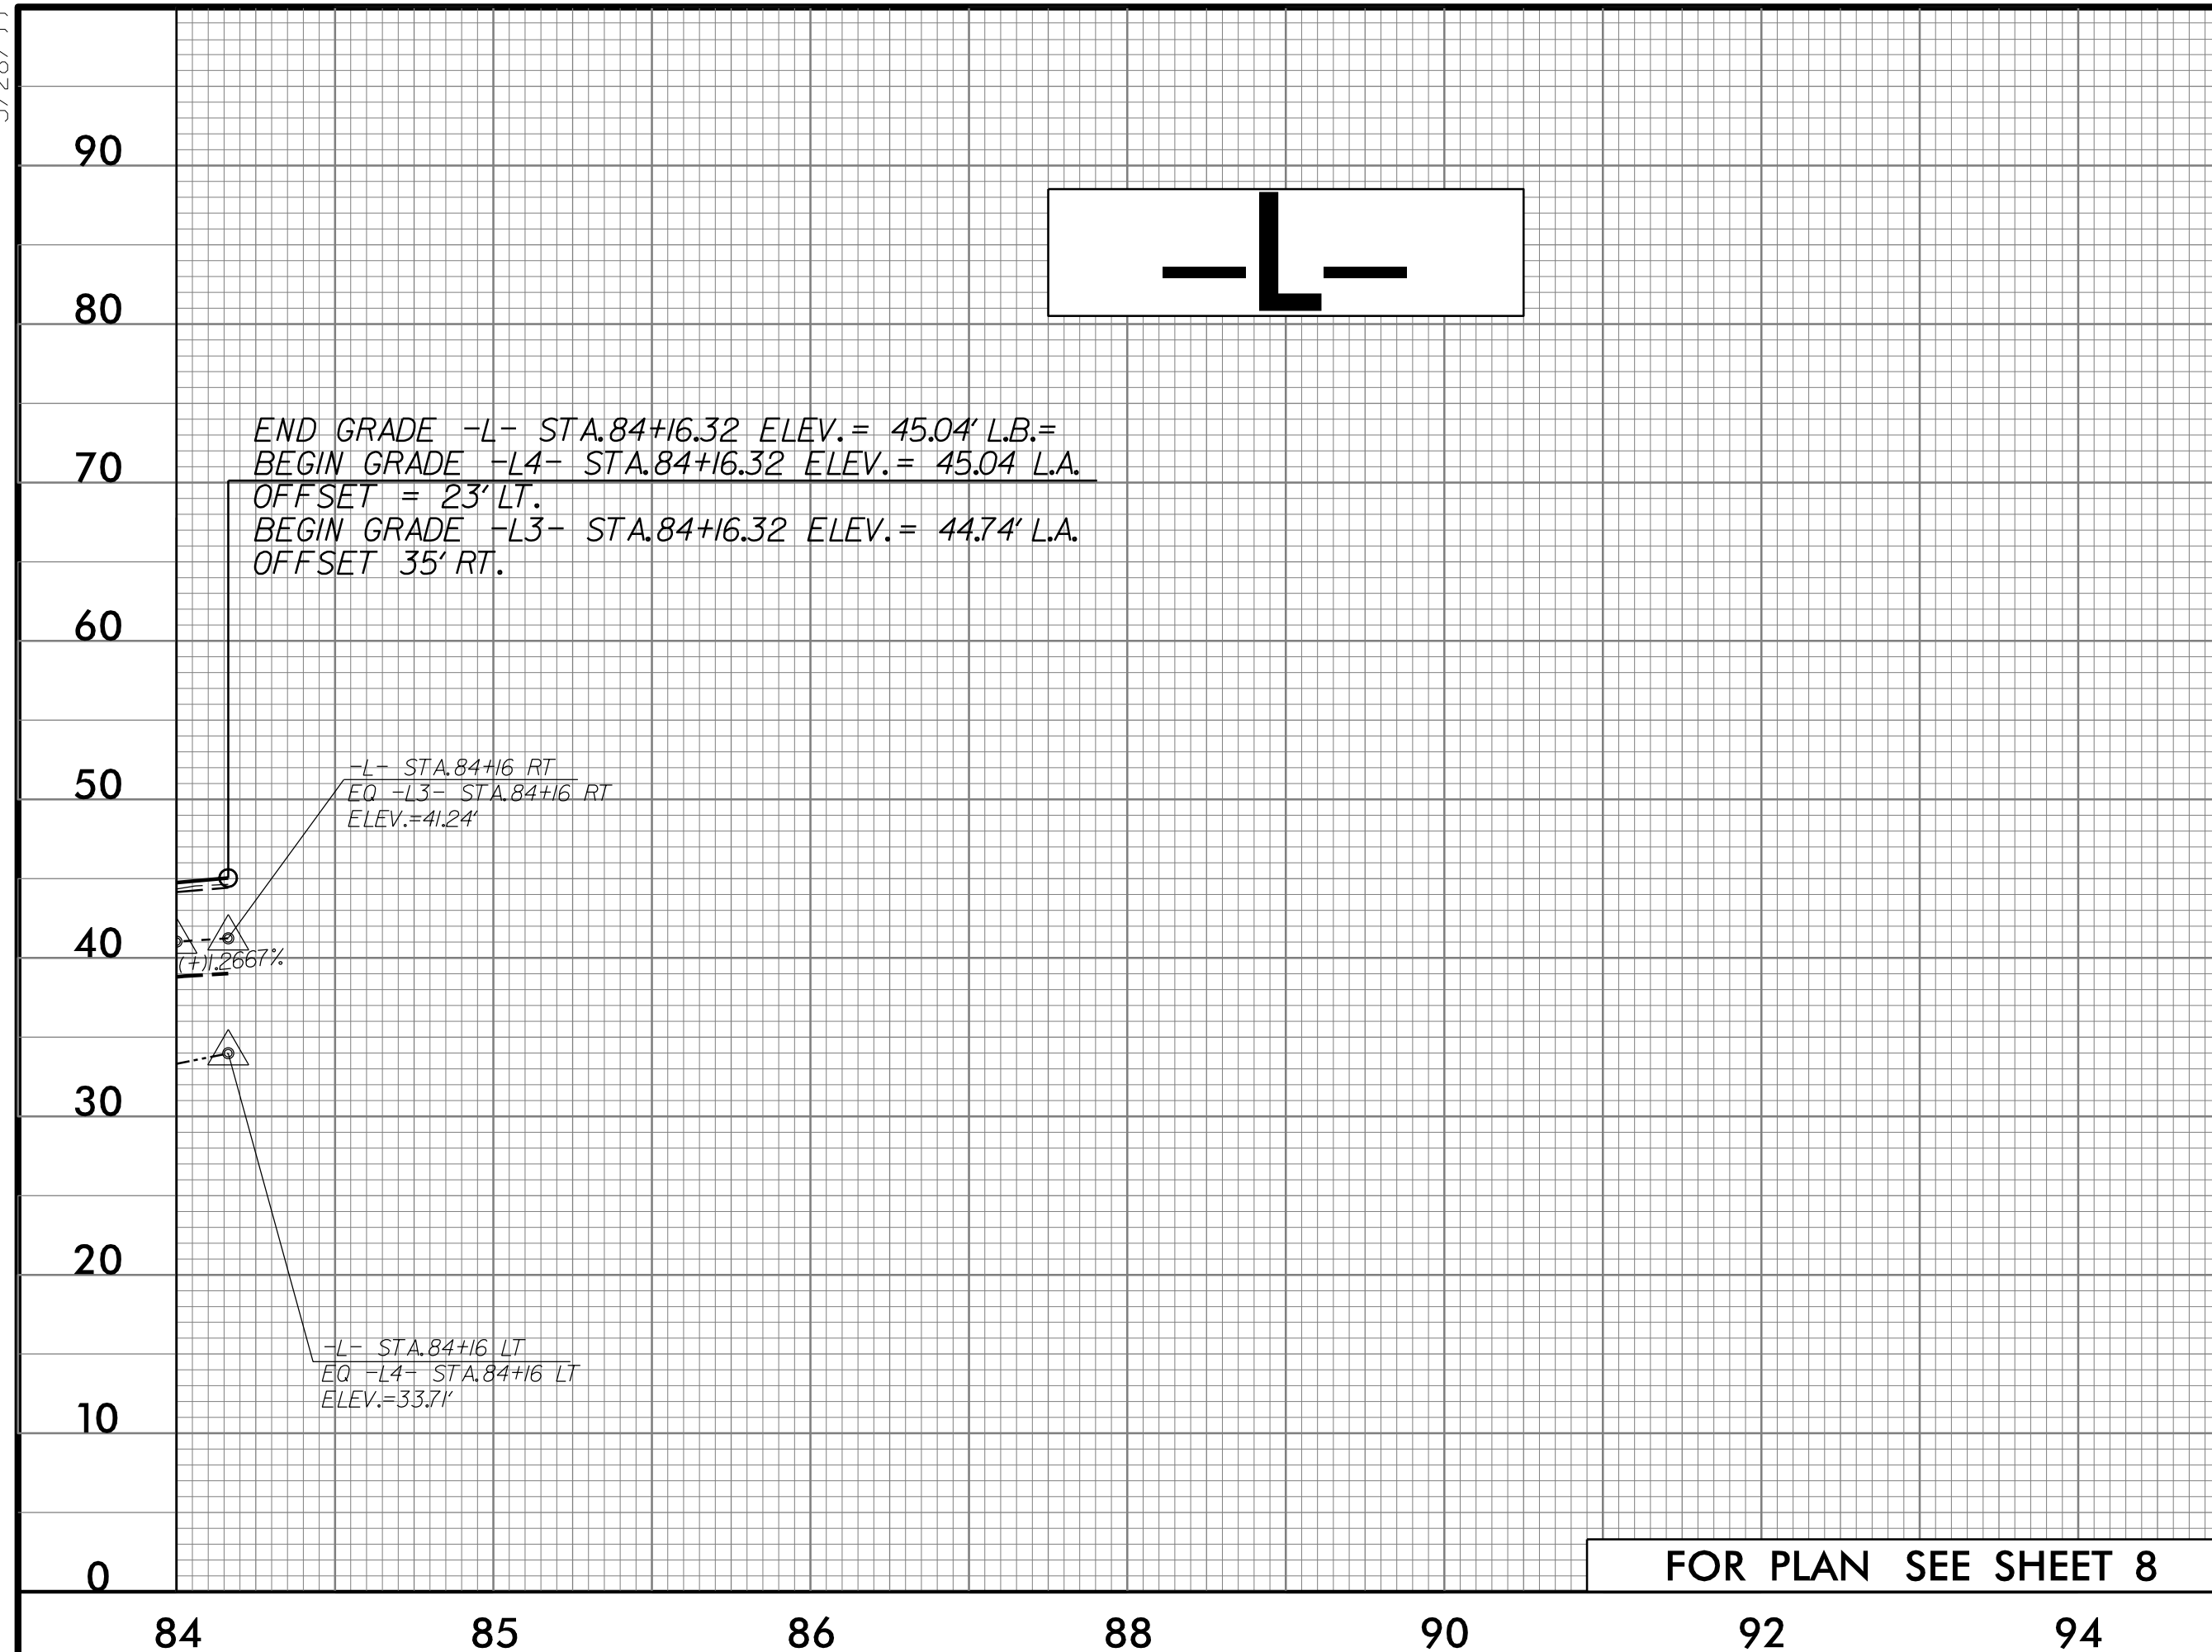


5/28/99

| | |
|---|--|
| PROJECT REFERENCE NO. R-256/CA | SHEET NO. 19 |
| ROADWAY DESIGN ENGINEER SEAL 033871 DANIEL W. GARDNER, JR. | HYDRAULICS ENGINEER SEAL 035621 ANDREW M. HOWELL |
| DOCUMENT NOT CONSIDERED FINAL UNLESS ALL SIGNATURES COMPLETED | |
|  | |
| 1 Glenwood Avenue Raleigh, NC 27603 Tel: 919.789.9977 Fax: 919.789.9591 License: C-2197 | |



8/25/2002 R-256/CA-Rdy-pf1_19.dgn