

5/28/99


PROJECT REFERENCE NO. R-256/CA	SHEET NO. 21
ROADWAY DESIGN ENGINEER Daniel W. Gardner, Jr.	HYDRAULICS ENGINEER Andrew M. Howell

**DOCUMENT NOT CONSIDERED FINAL
UNLESS ALL SIGNATURES COMPLETED**

SEPI
Engineering & Construction, Inc.


1 Glenwood Avenue
Raleigh, NC 27603
Tel: 919.789.9977
Fax: 919.789.9591
License: C-2197

-RPB-

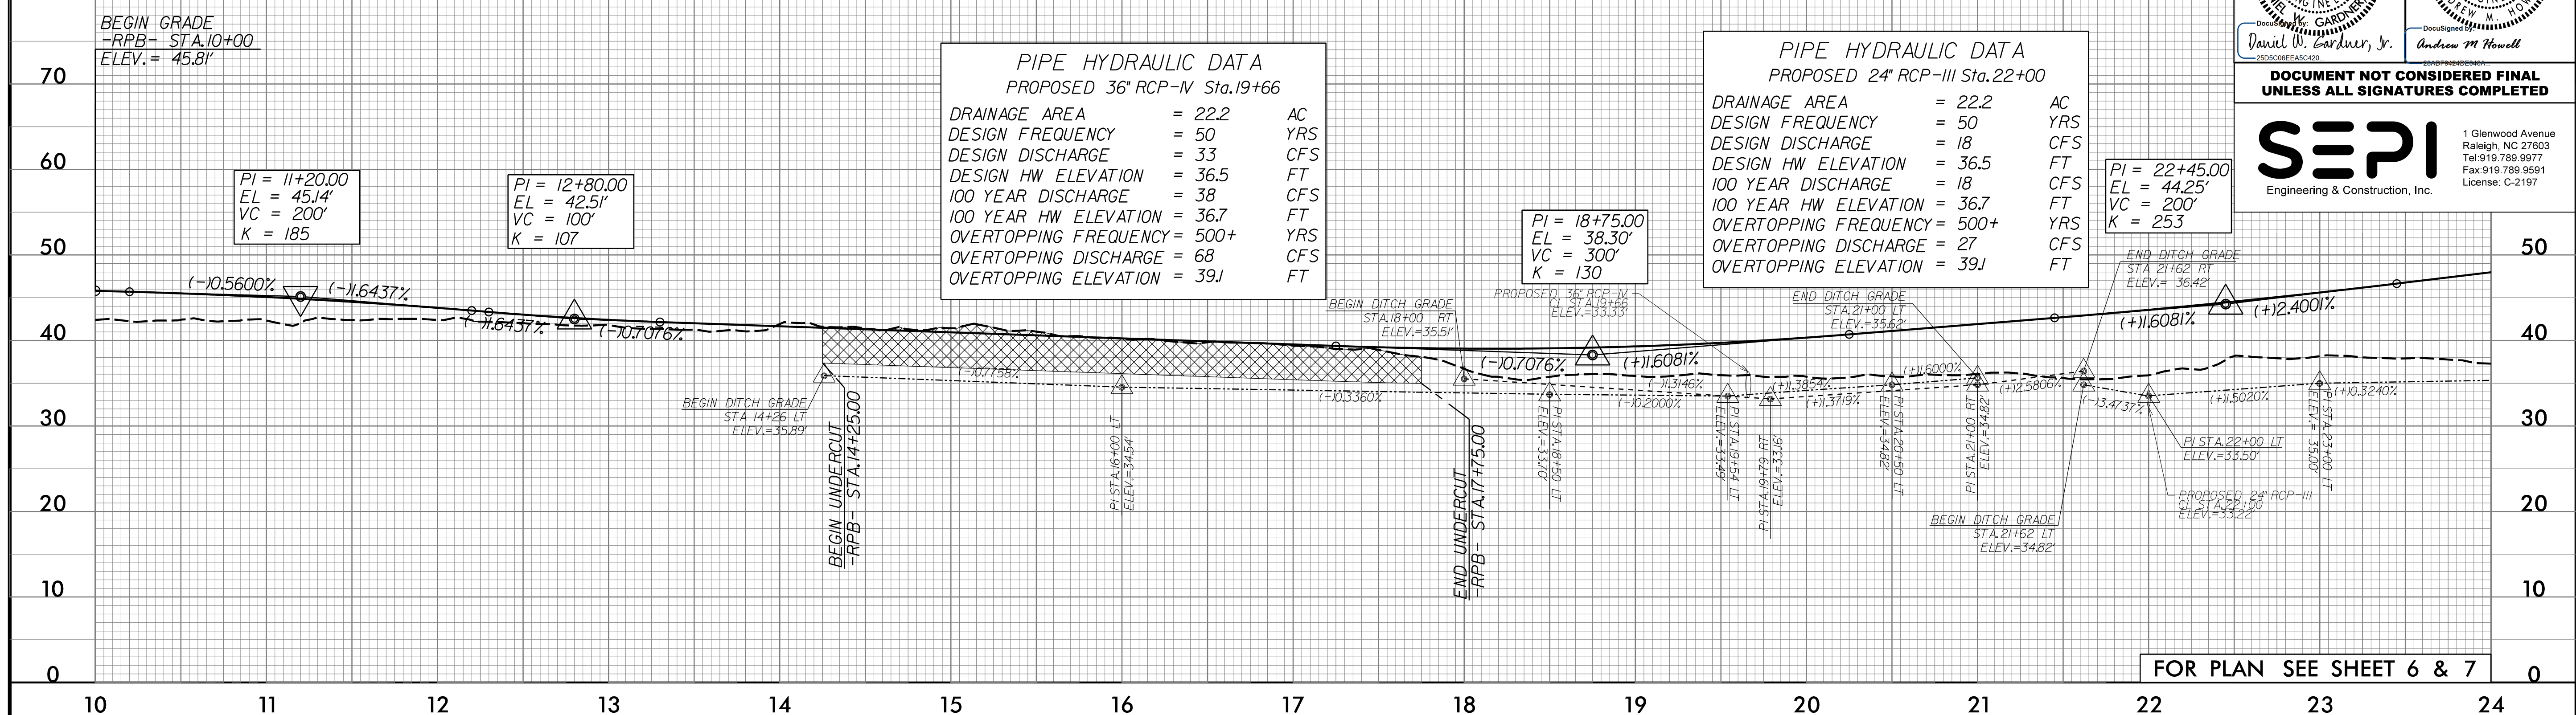

FOR PLAN SEE SHEET 6 & 7

-RPB-

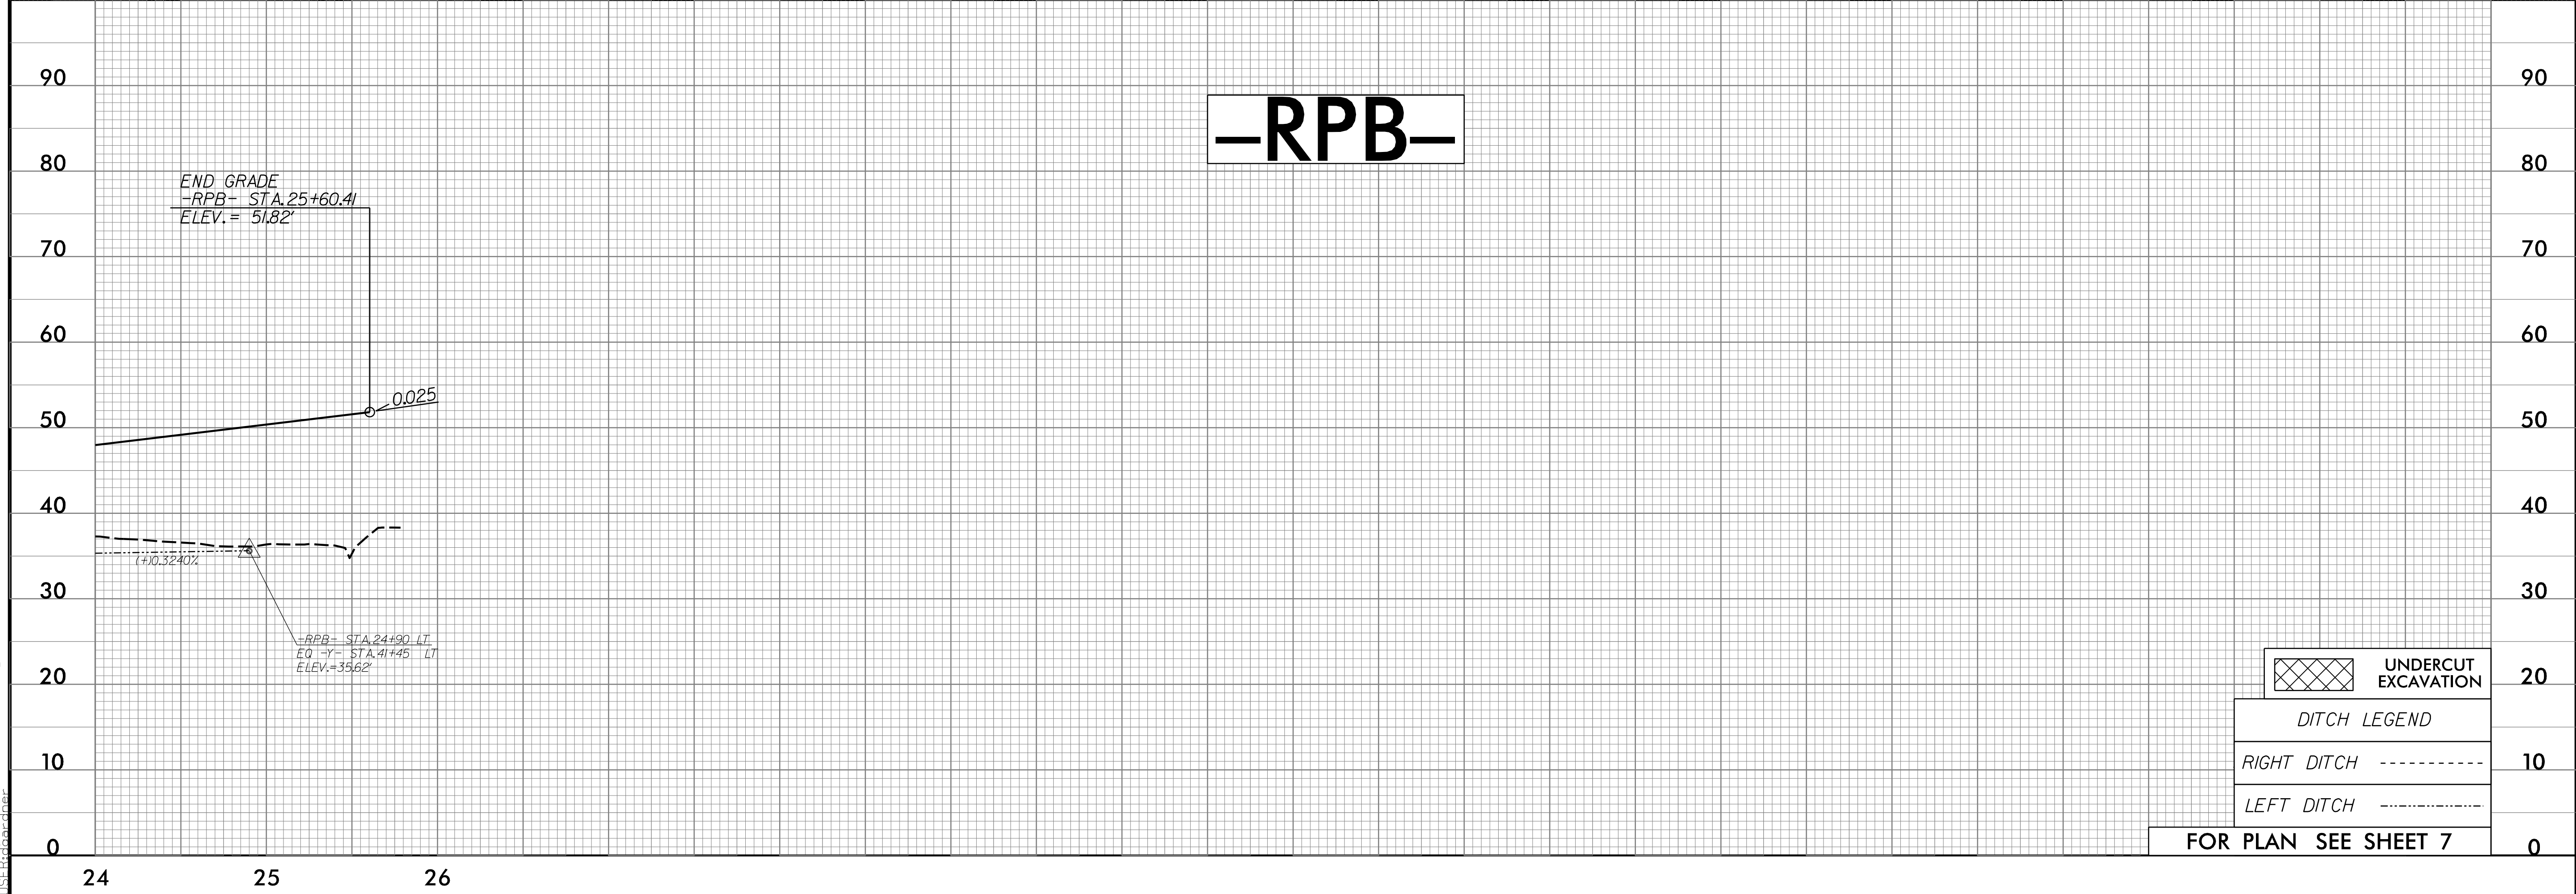

FOR PLAN SEE SHEET 7

8/26/2002 R-256/CA_Rdy.pfl_21.dgn