
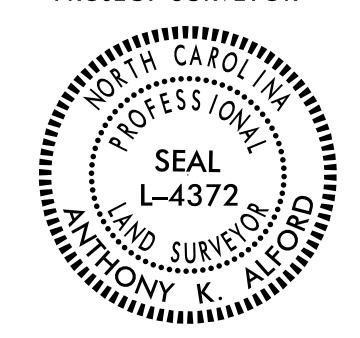


RIGHT OF WAY CONTROL SHEET

PROJECT REFERENCE NO.	SHEET NO.
R-2561CA	RW03E-2
Location and Surveys	
	
1223 Jones Franklin Rd. Raleigh, N.C. 27606 License No. F-0377 Bus: 919 851 8077 Fax: 919 851 8107	
<small>TRANSPORTATION PLANNING/DESIGN - BRIDGE/STRUCTURE DESIGN CIVIL/SITE DESIGN - GIS/GPS - CONSTRUCTION OBSERVATION</small>	
PROJECT SURVEYOR 	
DOCUMENT NOT CONSIDERED FINAL UNLESS ALL SIGNATURES COMPLETED	

ROW MARKER PERMANENT EASEMENT-E				
ALIGN	STATION	OFFSET	NORTH	EAST
L	28+54.00	-80.00	230347.4716	2215917.6221
L	28+74.00	-146.00	230390.4350	2215971.5679
L	28+80.00	-80.00	230332.7050	2215939.0218
L	28+86.89	132.00	230154.3026	2215824.2872
L	28+92.00	-119.00	230357.9892	2215971.0485
L	29+12.00	-114.00	230342.5149	2215984.6701
L	29+17.00	-134.00	230356.1365	2216000.1443
L	33+15.00	122.00	229919.3891	2216182.3301
L	33+15.00	132.00	229911.1584	2216176.6506
L	34+50.00	122.00	229842.7163	2216293.4439
L	34+50.00	132.00	229834.4856	2216287.7645
L	47+57.00	132.00	229092.1796	2217363.5111
L	47+59.00	125.00	229096.8052	2217369.1328
L	51+50.00	177.00	228831.9387	2217661.4182
L	51+50.00	100.00	228895.3147	2217705.1501
L	53+43.00	203.00	228700.9253	2217805.5033
L	58+14.00	-166.00	228737.1337	2218402.7394
L	58+14.00	-146.38	228720.9892	2218391.5990
L	66+86.00	-150.00	228228.7153	2219111.3653
L	66+86.00	-165.00	228241.0613	2219119.8845
L	67+06.00	-150.00	228217.3564	2219127.8266
L	67+06.00	-165.00	228229.7024	2219136.3458
L	80+30.00	-162.00	227475.2721	2220224.3807
L	80+32.00	-148.00	227462.6133	2220218.0756
L	80+50.00	-164.00	227465.5593	2220241.9779
L	80+53.00	-148.00	227450.6864	2220235.3600
L	80+77.00	-148.00	227437.0557	2220255.1135
L	80+77.00	-130.00	227422.2405	2220244.8905
L	82+00.00	-148.00	227367.1983	2220356.3506
L	82+00.00	-130.00	227352.3831	2220346.1276

ROW MARKER PERMANENT EASEMENT-E				
ALIGN	STATION	OFFSET	NORTH	EAST
Y	11+66.00	74.96	226665.6955	2217367.3715
Y	21+09.00	94.00	227558.3820	2217621.6611
Y	21+18.00	104.00	227563.3805	2217634.0398
Y	21+66.00	85.00	227614.2313	2217632.1424
Y	21+66.00	74.61	227617.7908	2217622.3773
Y	22+85.00	-75.43	227782.0180	2217523.8789
Y	22+93.00	-98.00	227797.7692	2217505.7947
Y	22+94.00	-83.00	227793.2653	2217520.1386
Y	23+38.00	-117.00	227847.3894	2217504.9430
Y	23+48.00	-106.00	227852.7698	2217518.9427
Y	24+98.00	-116.00	227997.7758	2217568.4860
Y	24+98.00	-132.00	228004.1191	2217553.7972
Y	25+18.00	-117.00	228016.8951	2217575.6922
Y	25+18.00	-132.00	228022.8901	2217561.9423
Y	26+86.00	74.43	228091.3849	2217819.6602
Y	27+06.00	-153.00	228206.9286	2217622.7385
Y	27+06.00	-137.00	228200.0549	2217637.1867
Y	27+27.00	-139.00	228220.3217	2217644.6575
Y	27+27.00	-154.00	228226.8155	2217631.1361
Y	27+80.00	-75.60	228241.1761	2217725.2767
Y	28+24.87	-153.00	228316.5928	2217676.3164
Y	28+30.00	-162.00	228325.3403	2217670.6376
Y	29+00.00	-175.00	228393.9538	2217690.7080
Y	29+15.30	-166.00	228403.5551	2217705.6380
Y	40+86.00	166.00	229298.9555	2218529.6651
Y	40+86.00	130.00	229315.1815	2218497.5292
Y	41+14.00	130.00	229340.1761	2218510.1495
Y	41+14.00	166.00	229323.9500	2218542.2854
Y	43+76.00	-340.00	229785.8943	2218208.6875
Y	43+79.00	-345.00	229790.8259	2218205.5764
Y	43+95.00	-331.00	229798.7984	2218225.2853
Y	43+97.00	-336.00	229802.8373	2218221.7234
Y	48+31.00	-114.00	230090.1924	2218615.5090
Y	50+59.00	-108.00	230291.0152	2218723.6301
Y	50+60.00	-134.00	230303.6267	2218700.8716
Y	50+79.00	-107.00	230308.4178	2218733.5372
Y	50+81.00	-133.00	230321.9219	2218711.2294
Y	53+37.00	-75.00	230523.9129	2218877.5967

NOT SET

NOT SET

ROW MARKER PERMANENT EASEMENT-E				
ALIGN	STATION	OFFSET	NORTH	EAST
L1	8+06.77	82.00	231348.0457	2214120.7309
L1	8+07.02	50.00	231374.2419	2214139.1107
L1	8+12.00	-50.00	231453.7190	2214200.0058
L1	8+12.00	-65.00	231466.0650	2214208.5250
L1	8+20.00	84.00	231338.8847	2214130.4855
L1	8+25.00	50.00	231364.0292	2214153.9110
L1	21+14.00	60.00	230623.7155	2215209.1630
L1	21+14.00	73.00	230613.0157	2215201.7797
L1	21+34.00	73.00	230601.6567	2215218.2410
L1	21+34.00	93.00	230585.1954	2215206.8821
L1	21+54.00	93.00	230573.8365	2215223.3434
L1	21+54.00	78.00	230586.1825	2215231.8626
L1	25+49.21	252.98	230217.7064	2215457.7697
L1	25+86.72	267.56	230184.3983	2215480.3567
L1	25+98.54	85.92	230327.1878	2215593.2436
L1	26+01.00	93.00	230319.9644	2215591.2537

ROW MARKER PERMANENT EASEMENT-E				
ALIGN	STATION	OFFSET	NORTH	EAST
Y2	9+35.00	21.33	230035.0210	2216122.8349
Y2	9+35.00	36.00	230847.9853	2216114.6320
Y2	9+75.00	36.00	230825.6213	2216081.4680
Y2	9+75.00	20.82	230813.0392	2216089.9526

ROW MARKER PERMANENT EASEMENT-E				
ALIGN	STATION	OFFSET	NORTH	EAST
Y4	12+49.00	46.00	227209.9426	2220715.2158
Y4	12+49.00	28.67	227199.4244	2220728.9863
Y4	13+38.00	-31.38	227092.2440	2220722.6867

ROW MARKER PERMANENT EASEMENT-E				
ALIGN	STATION	OFFSET	NORTH	EAST
RPB	21+18.00	-85.00	229594.1984	2217950.5486
RPB	21+81.00	-85.00	229582.8057	2218019.6603

ROW MARKER PERMANENT EASEMENT-E				
ALIGN	STATION	OFFSET	NORTH	EAST
L2	15+38.00	-67.00	231060.6176	2214808.3618
L2	15+38.00	-87.00	231077.4023	2214819.2283
L2	16+00.00	-67.21	231027.4337	2214860.3054
L2	16+00.00	-87.00	231044.1023	2214870.9696
L2	21+39.00	-77.00	230755.8489	2215323.9151
L2	21+39.00	-93.00	230769.5420	2215332.1915
L2	21+60.00	-92.00	230757.7200	2215349.7802
L2	21+60.00	-78.00	230745.7518	2215342.5165
L2	25+20.00	-81.27	230555.6246	2215651.1469
L2	25+20.00	-98.00	230569.6493	2215660.2713

ROW MARKER PERMANENT EASEMENT-E				
ALIGN	STATION	OFFSET	NORTH	EAST
L3	87+49.00	105.00	226818.3528	2220644.6450
L3	87+55.00	75.00	226839.6371	2220666.6218
L3	87+68.00	109.00	226804.2695	2220658.0114
L3	87+75.00	75.00	226828.2781	2220683.0831
L3	100+70.00	-50.00	226195.6707	2221819.9462

ROW MARKER PERMANENT EASEMENT-E				
ALIGN	STATION	OFFSET	NORTH	EAST
L4	85+68.00	-127.00	227158.0589	2220661.1752
L4	88+03.00	-75.00	226976.7977	2220822.5612
L4	98+89.00	-83.00	226326.6687	2221690.1802
L4	98+89.00	-99.00	226339.7092	2221699.4509
L4	99+14.00	-98.00	226324.5541	2221719.0892
L4	99+14.00	-81.00	226310.6772	2221709.2692

ROW MARKER PERMANENT EASEMENT-E				
ALIGN	STATION	OFFSET	NORTH	EAST
RPD	11+58.00	-134.00	227888.8366	2219014.2826
RPD	11+91.00	-145.00	227892.5613	2218984.7207
RPD	12+25.00	-104.00	227941.9326	2218977.4990
RPD	12+38.00	-86.90	227962.2136	2218974.3094
RPD	12+75.00	-145.00	227920.7931	2218922.9292
RPD	12+96.00	-131.00	227939.9371	2218911.7717
RPD	12+99.00	-140.00	227932.2924	2218906.4212
RPD	15+53.00	-123.00	227984.9619	2218703.5201
RPD	20+01.00	-110.00	227954.6619	2218257.1202
RPD	20+01.00	-94.00	227970.6597	2218257.3864
RPD	20+19.00	-94.00	227971.2365	2218237.1629
RPD	20+19.00	-110.00	227955.2495	2218236.5169
RPD	21+45.00	-75.00	228007.2588	2218100.6758
RPD	21+49.00	-107.00	227976.8876	2218089.6461
RPD	21+60.00	-190.00	227898.7347	2218058.7622
RPD	21+85.00	-190.00	227906.2543	2218028.4149
RPD	21+90.00	-116.00	227979.2759	2218041.8275
RPD	21+92.00	-75.00	228019.4147	2218050.4848
RPD	22+02.00	-119.00	227980.1368	2218027.6727
RPD	22+02.00	-136.00	227963.8074	2218022.9451
RPD	22+20.00	-136.00	227969.9528	2218002.6250
RPD	22+20.00	-119.00	227986.1653	2218007.7390
RPD	22+40.00	-104.00	228007.5979	2217990.6537
RPD	22+40.00	-75.00	228035.0148	2218000.1042
RPD	22+63.00	-116.00	228005.2743	2217961.8059
RPD	23+06.00	-110.00	228029.6325	2217918.4081
RPD	23+06.00	-75.00	228061.6047	2217932.6483

NOT SET

NOT SET

NOTES:

1. IF FURTHER INFORMATION REGARDING PROJECT CONTROL IS NEEDED PLEASE CONTACT THE LOCATION AND SURVEYS UNIT.
2. PROJECT CONTROL WAS ESTABLISHED USING GNSS, THE GLOBAL NAVIGATION SATELLITE SYSTEM.
3. RIGHT OF WAY MONUMENTATION ESTABLISHED 01/18/2022 TO 02/10/2022 .

REVISIONS

P:\MS-2022-10-26-Location and Surveys\R-2561CA RW Staking 22107.30\80-Drawings\FOR REVIEW\revised-r-2561ca-rs-rw03e-2-220301.dgn
 6/2/2022 10:26 AM
 P:\MS-2022-10-26-Location and Surveys\R-2561CA RW Staking 22107.30\80-Drawings\FOR REVIEW\revised-r-2561ca-rs-rw03e-2-220301.dgn
 6/2/2022 10:26 AM