
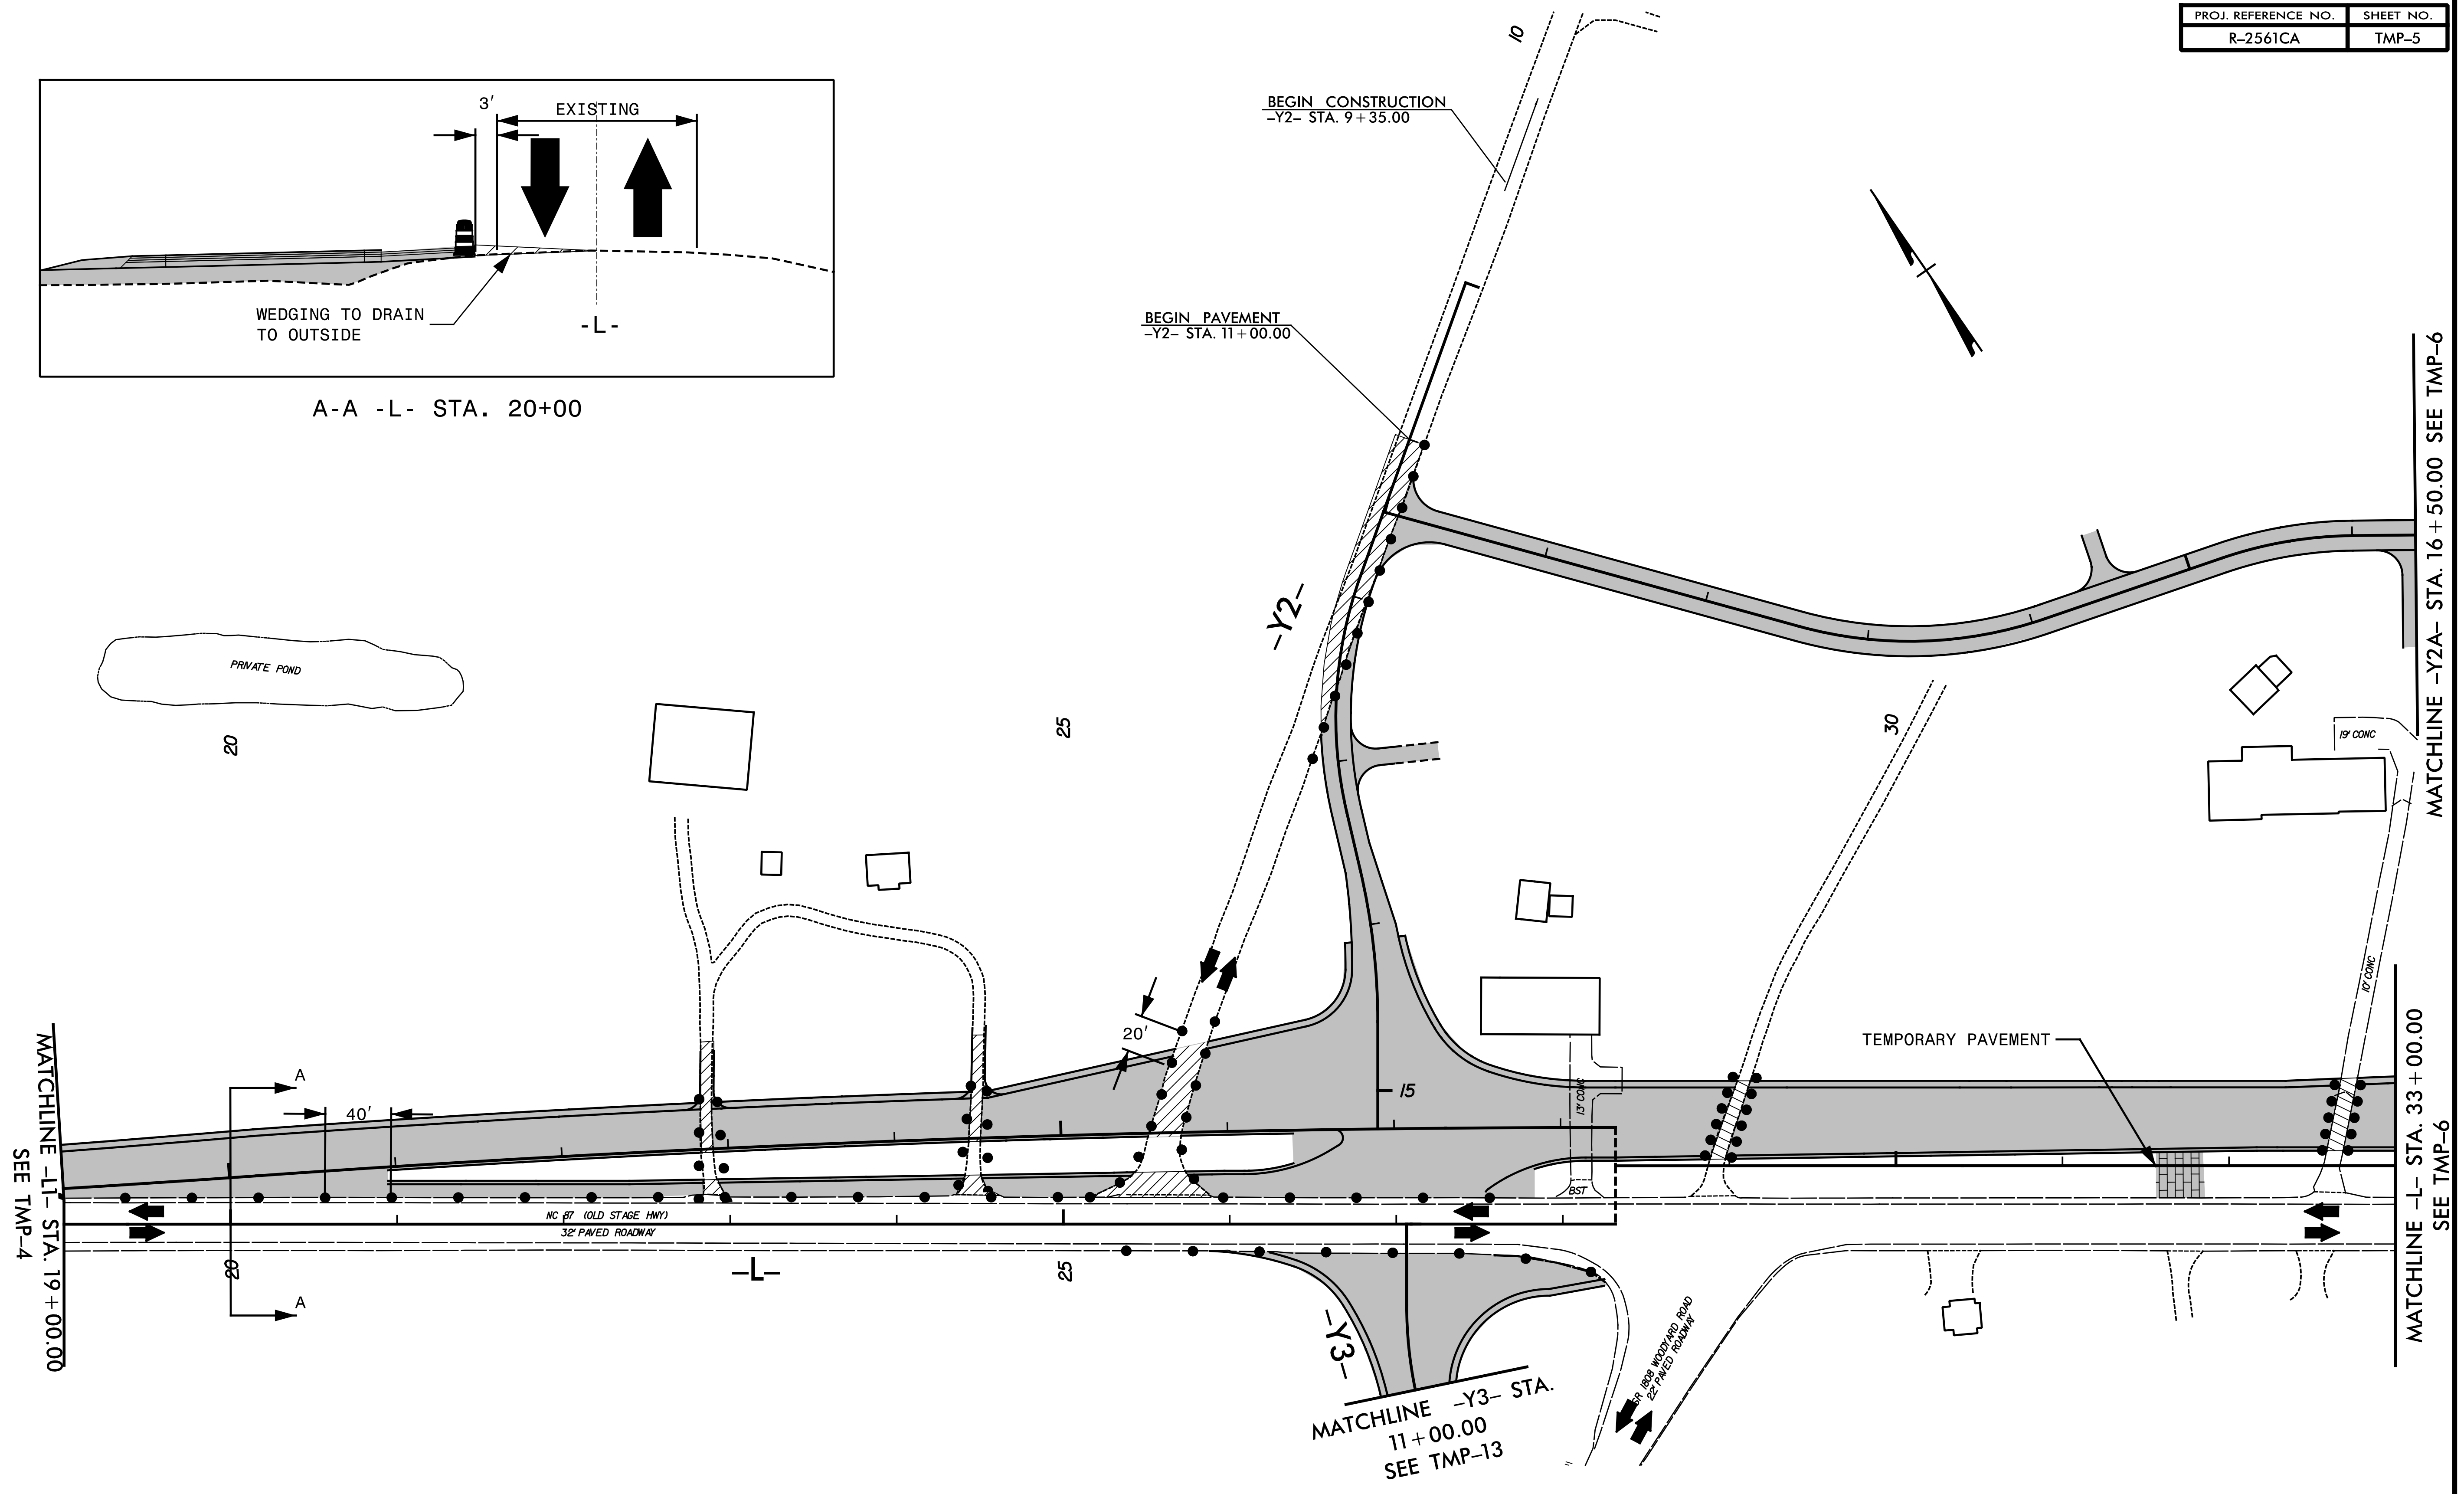
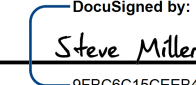


A-A -L- STA. 20+00

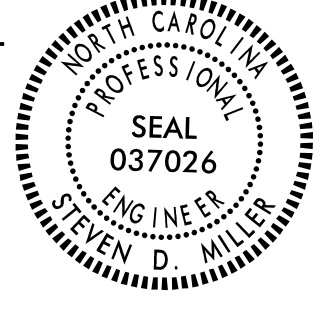

8/15/2022
 X:\2018\SEIB\079.00_R-2561CA\TP\Traffic\TMP\R-2561CA_TMP_5.dgn
 jbauman

SEPI
 1 Glenwood Avenue
 Raleigh, NC 27603
 Tel: 919.789.9977
 Fax: 919.789.9591
 License: C-2197

APPROVED:  Steve Miller
9FB0C15CEEB486
 DATE: _____
 SEAL




PHASE I

DOCUMENT NOT CONSIDERED FINAL
UNLESS ALL SIGNATURES COMPLETED