



10

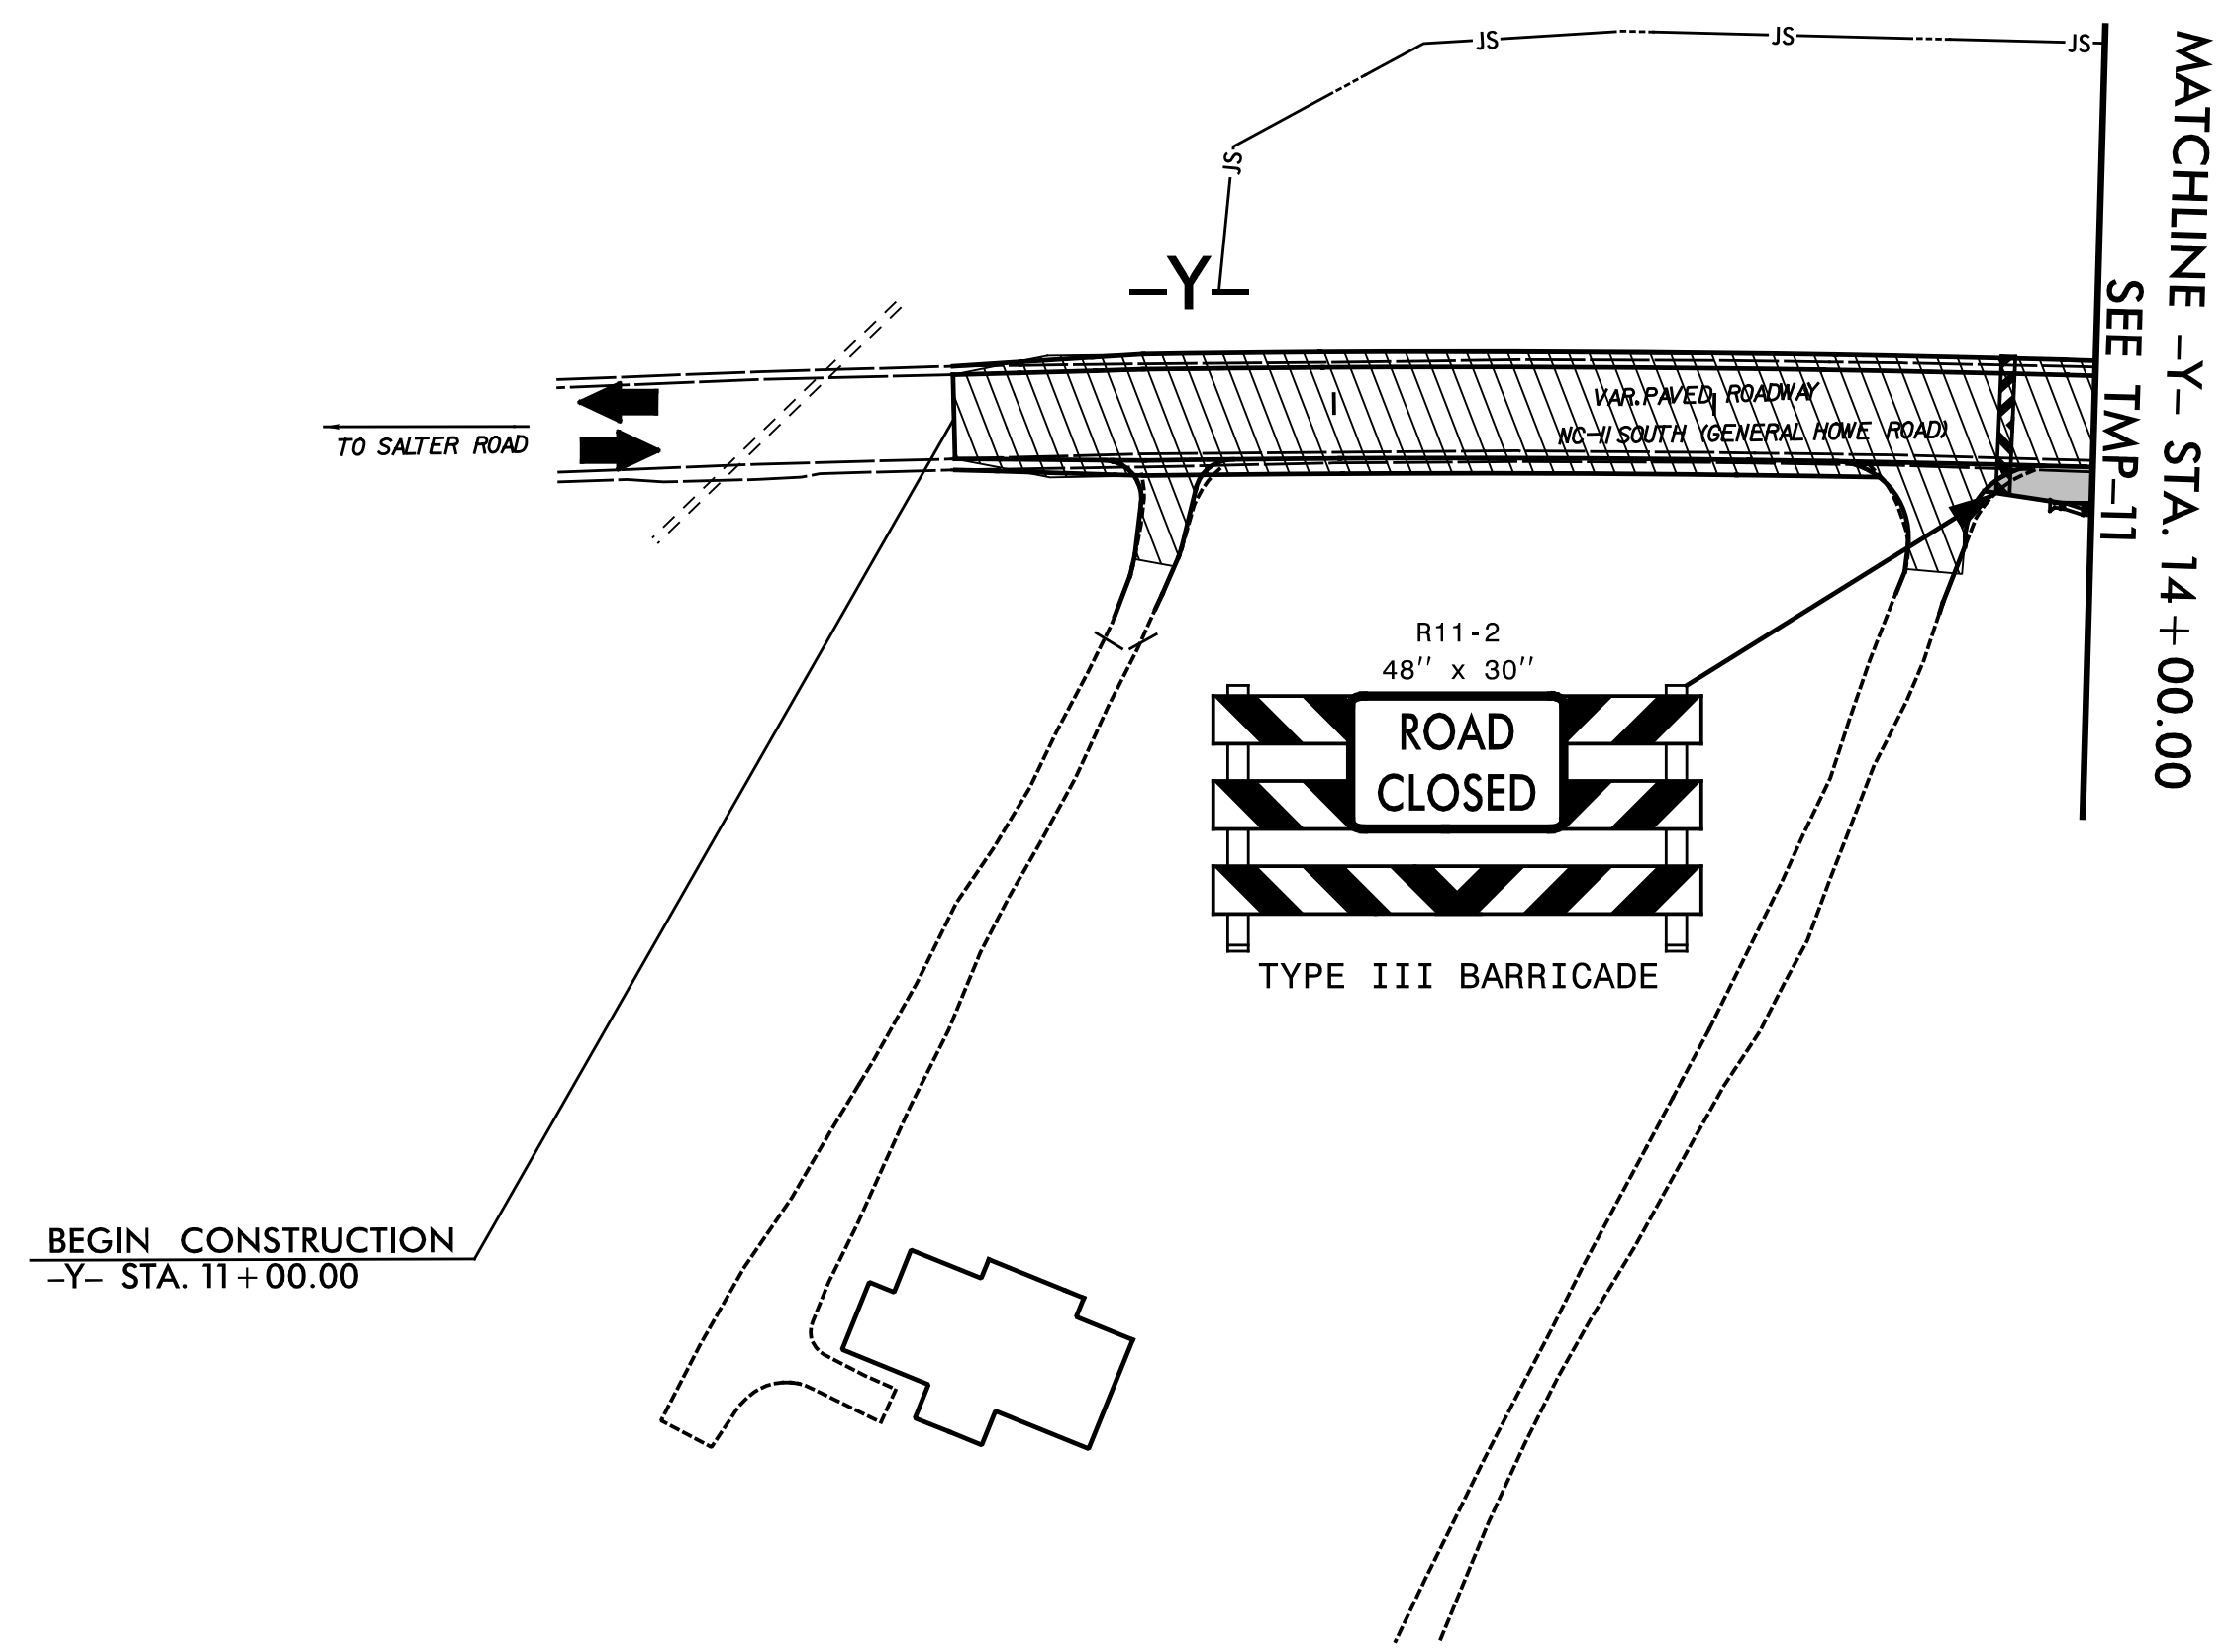

8/15/2022
 X:\2018\SEIB.079.00_R-2561CA\TP\Traffic\TMP\AR-2561CA_TMP_10.dgn
 jbauman


SEPI

1 Glenwood Avenue
 Raleigh, NC 27603
 Tel: 919.789.9977
 Fax: 919.789.9591
 License: C-2197

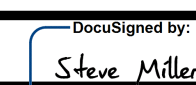
APPROVED:  Steve Miller
9FB0C15CEEB486

DATE: _____

SEAL

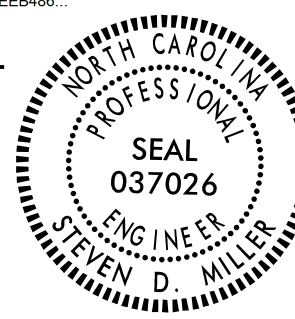

**DOCUMENT NOT CONSIDERED FINAL
 UNLESS ALL SIGNATURES COMPLETED**

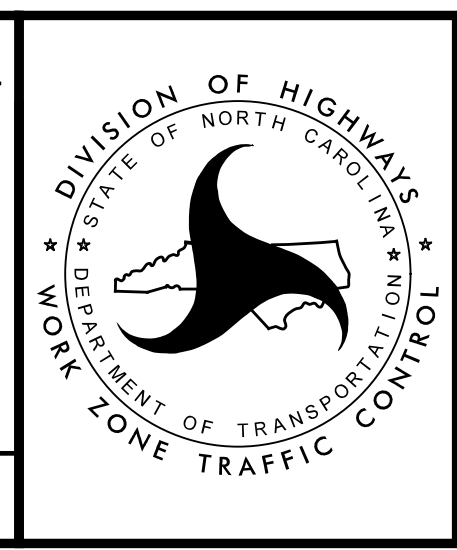

PHASE I