
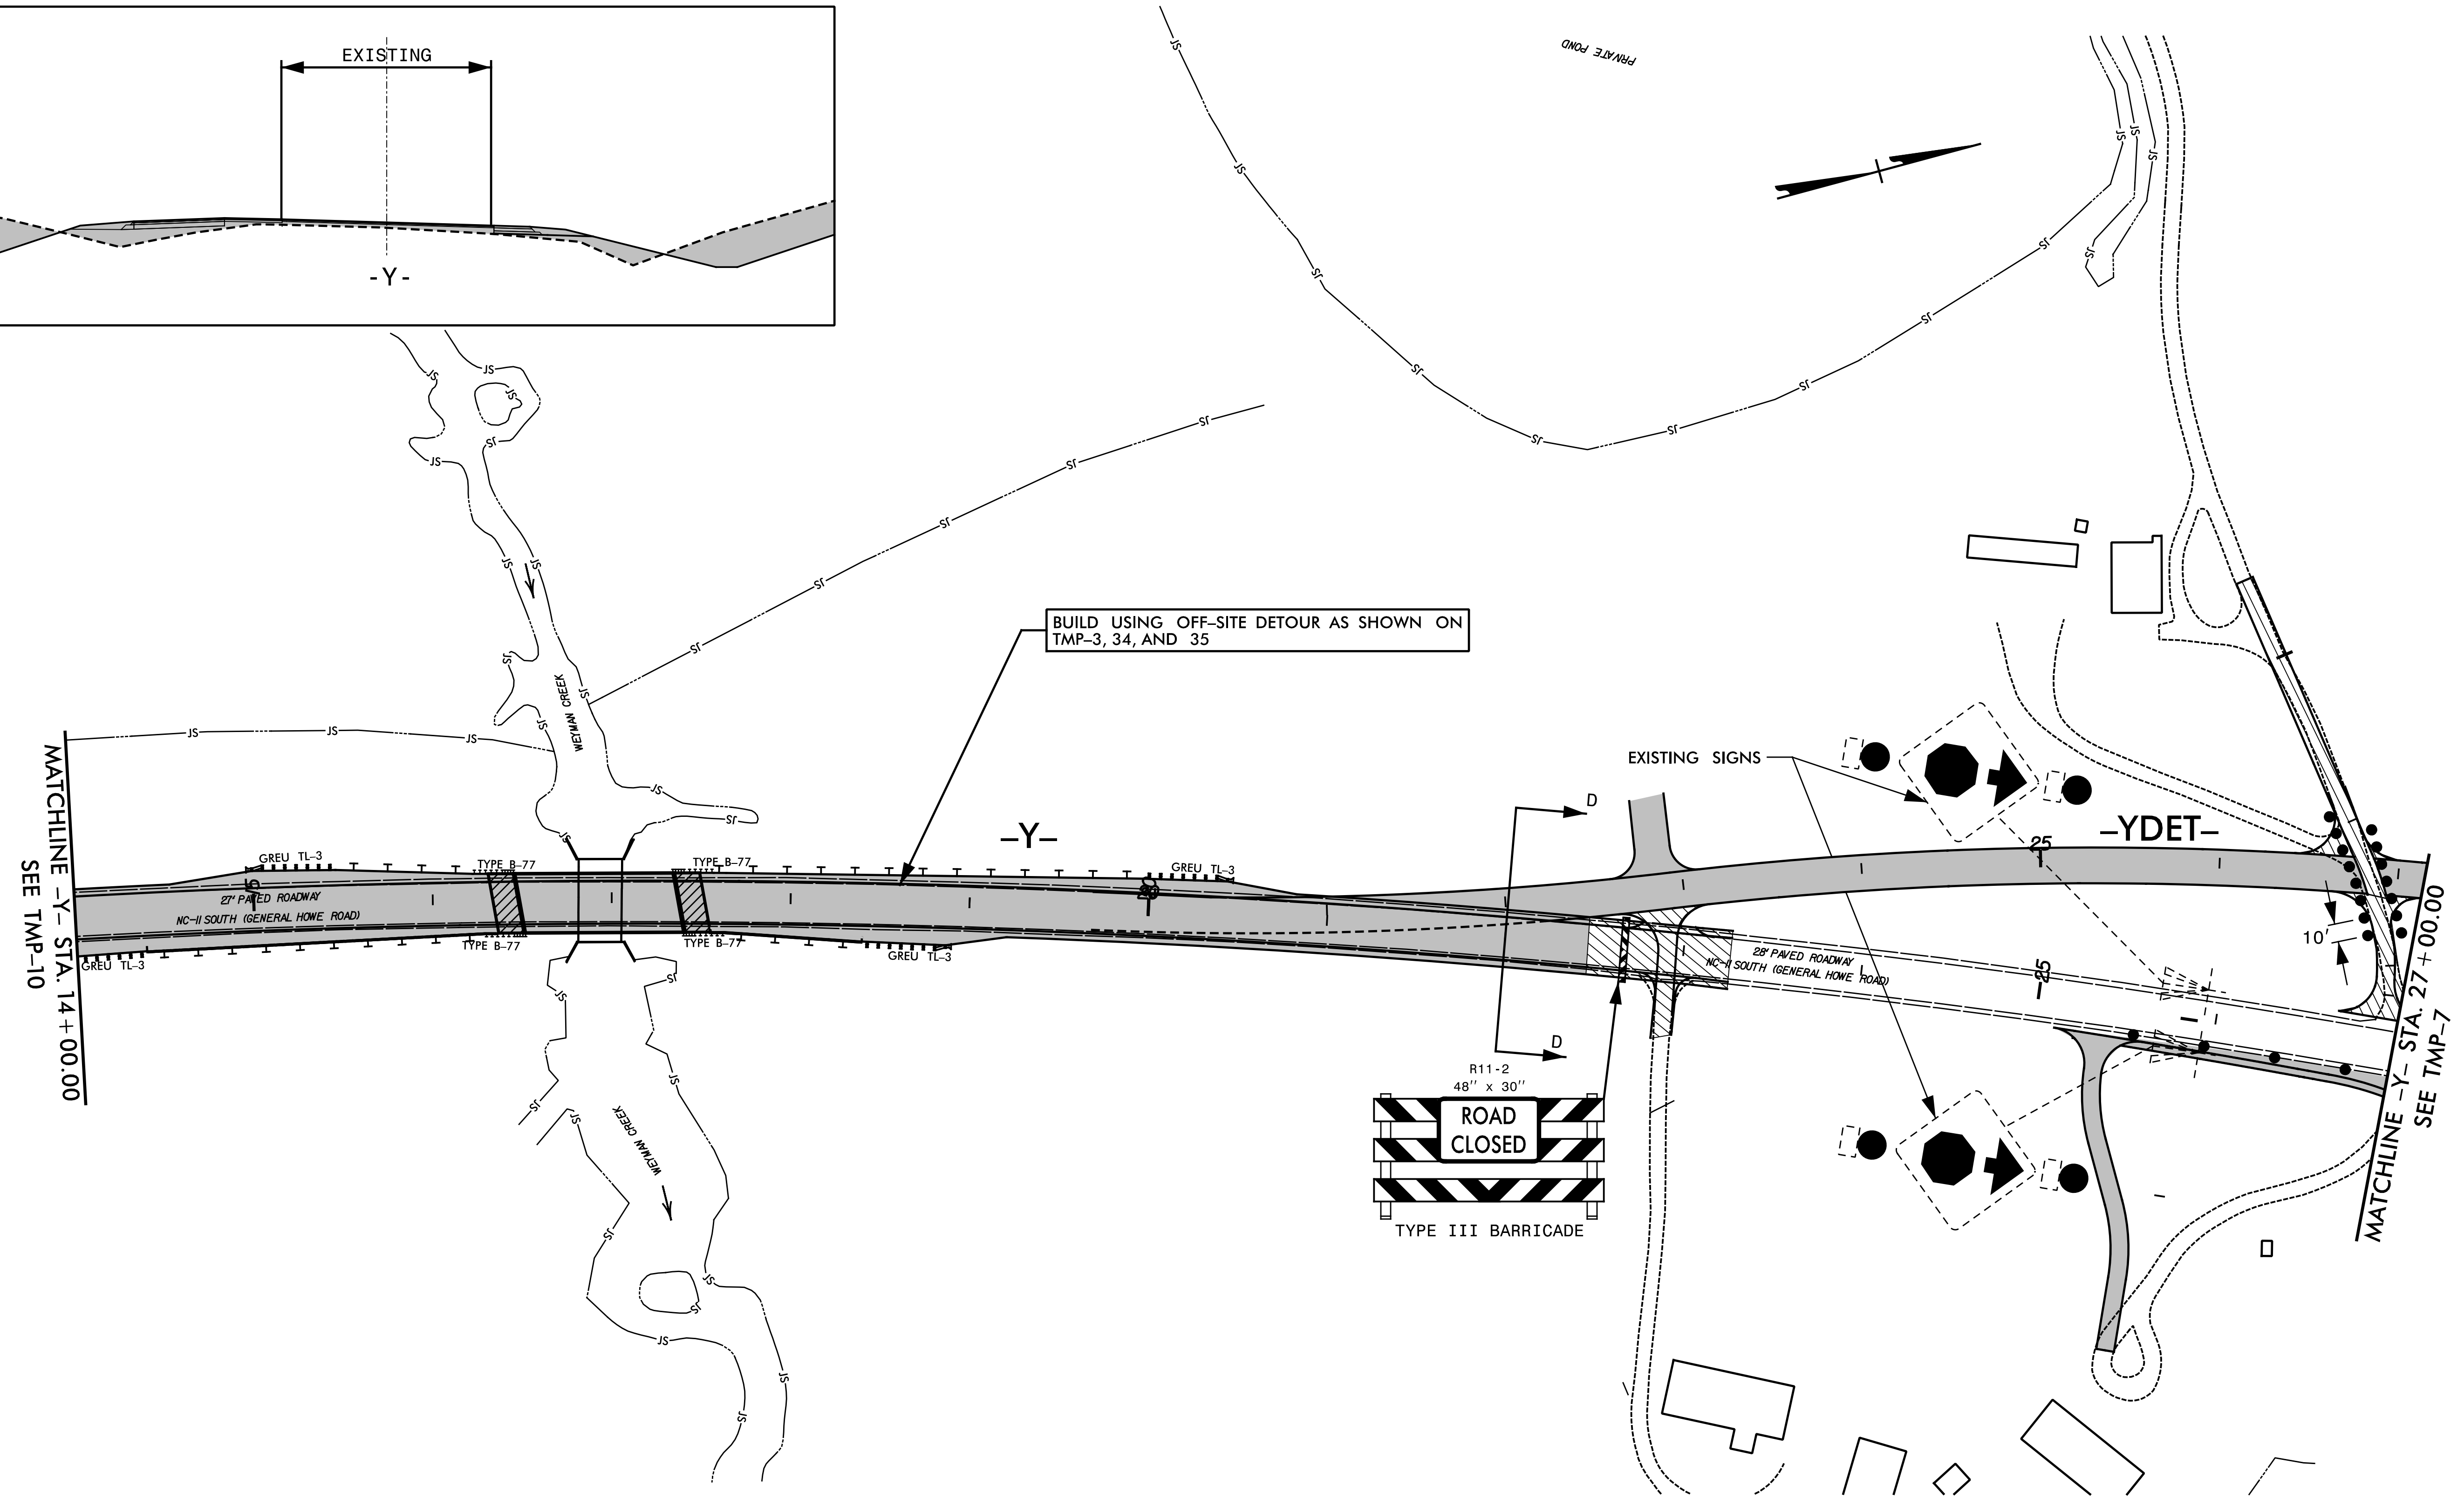


D-D -Y- STA. 22+00

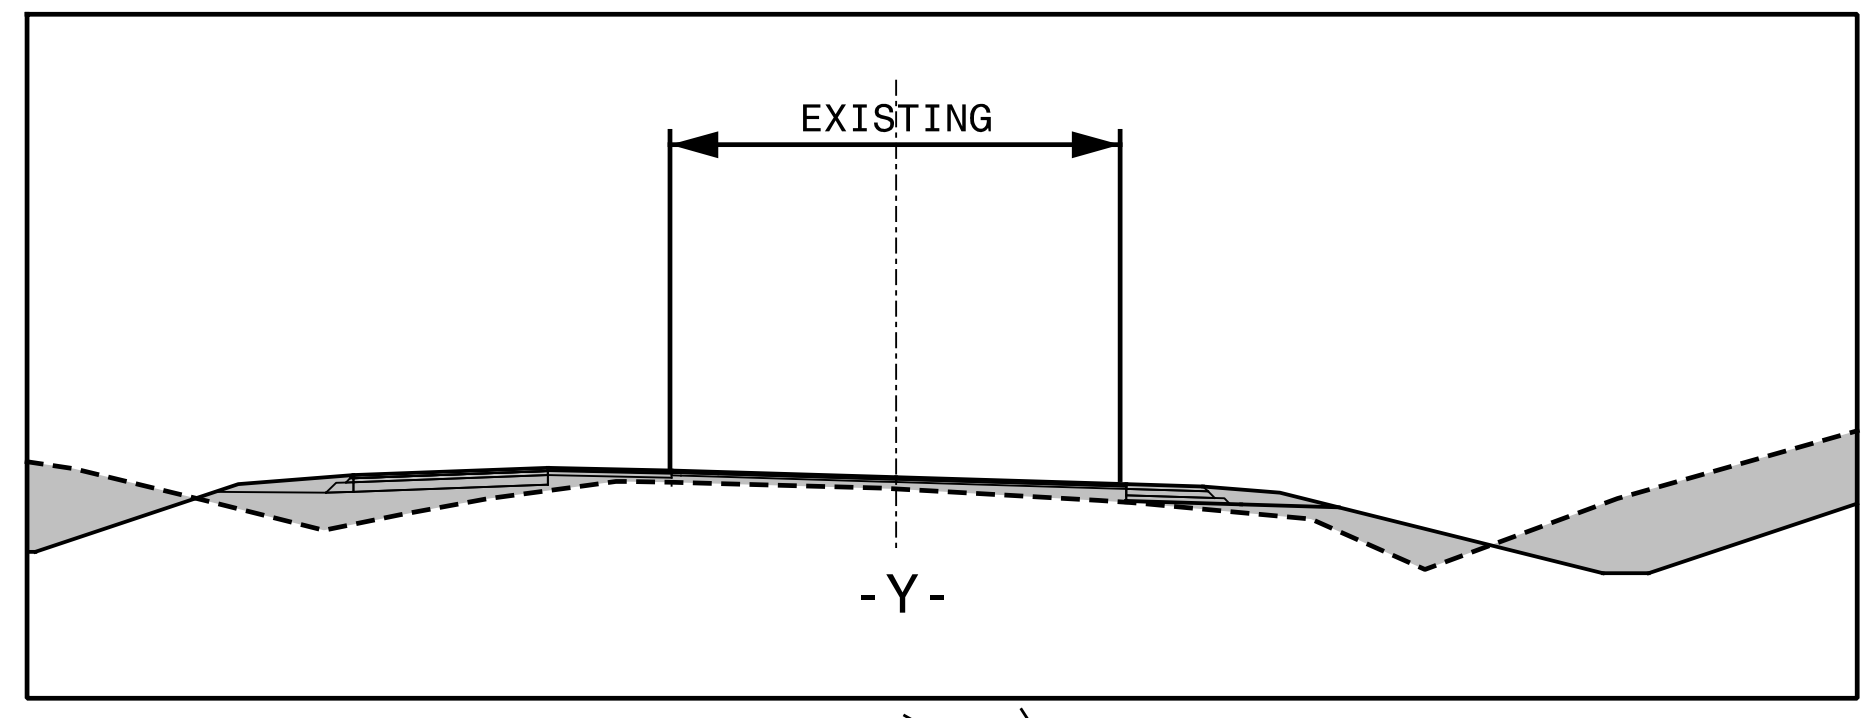


BUILD USING OFF-SITE DETOUR AS SHOWN ON  
TMP-3, 34, AND 35

MATCHLINE -Y- STA. 14+00.00  
SEE TMP-10

MATCHLINE -Y- STA. 27+00.00  
SEE TMP-7


8/15/2022  
 X:\2018\SEIB\079.00\_R-2561CA\TP\T-off\fig\TMP\R-2561CA\_TMP\_11.dgn  
 jbauman

**SEPI**  
 1 Glenwood Avenue  
 Raleigh, NC 27603  
 Tel: 919.789.9977  
 Fax: 919.789.9591  
 License: C-2197

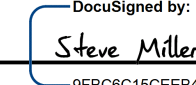
APPROVED:  Steve Miller  
9FB0C15CCEB486

DATE: \_\_\_\_\_

SEAL

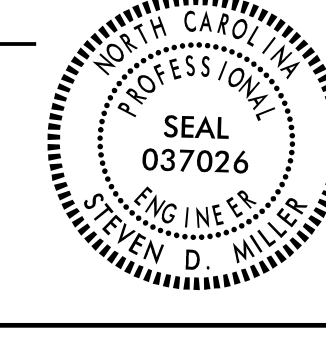

**DOCUMENT NOT CONSIDERED FINAL  
UNLESS ALL SIGNATURES COMPLETED**

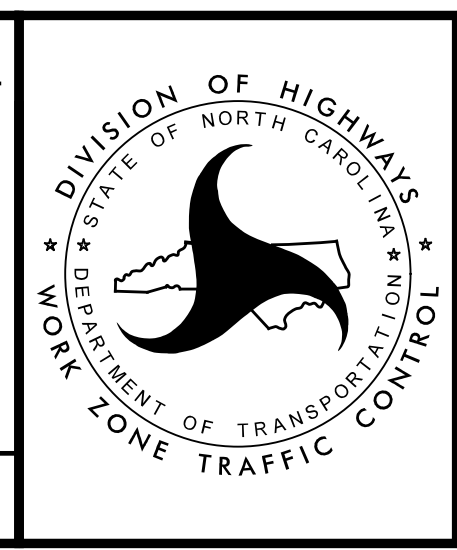

**PHASE I**