

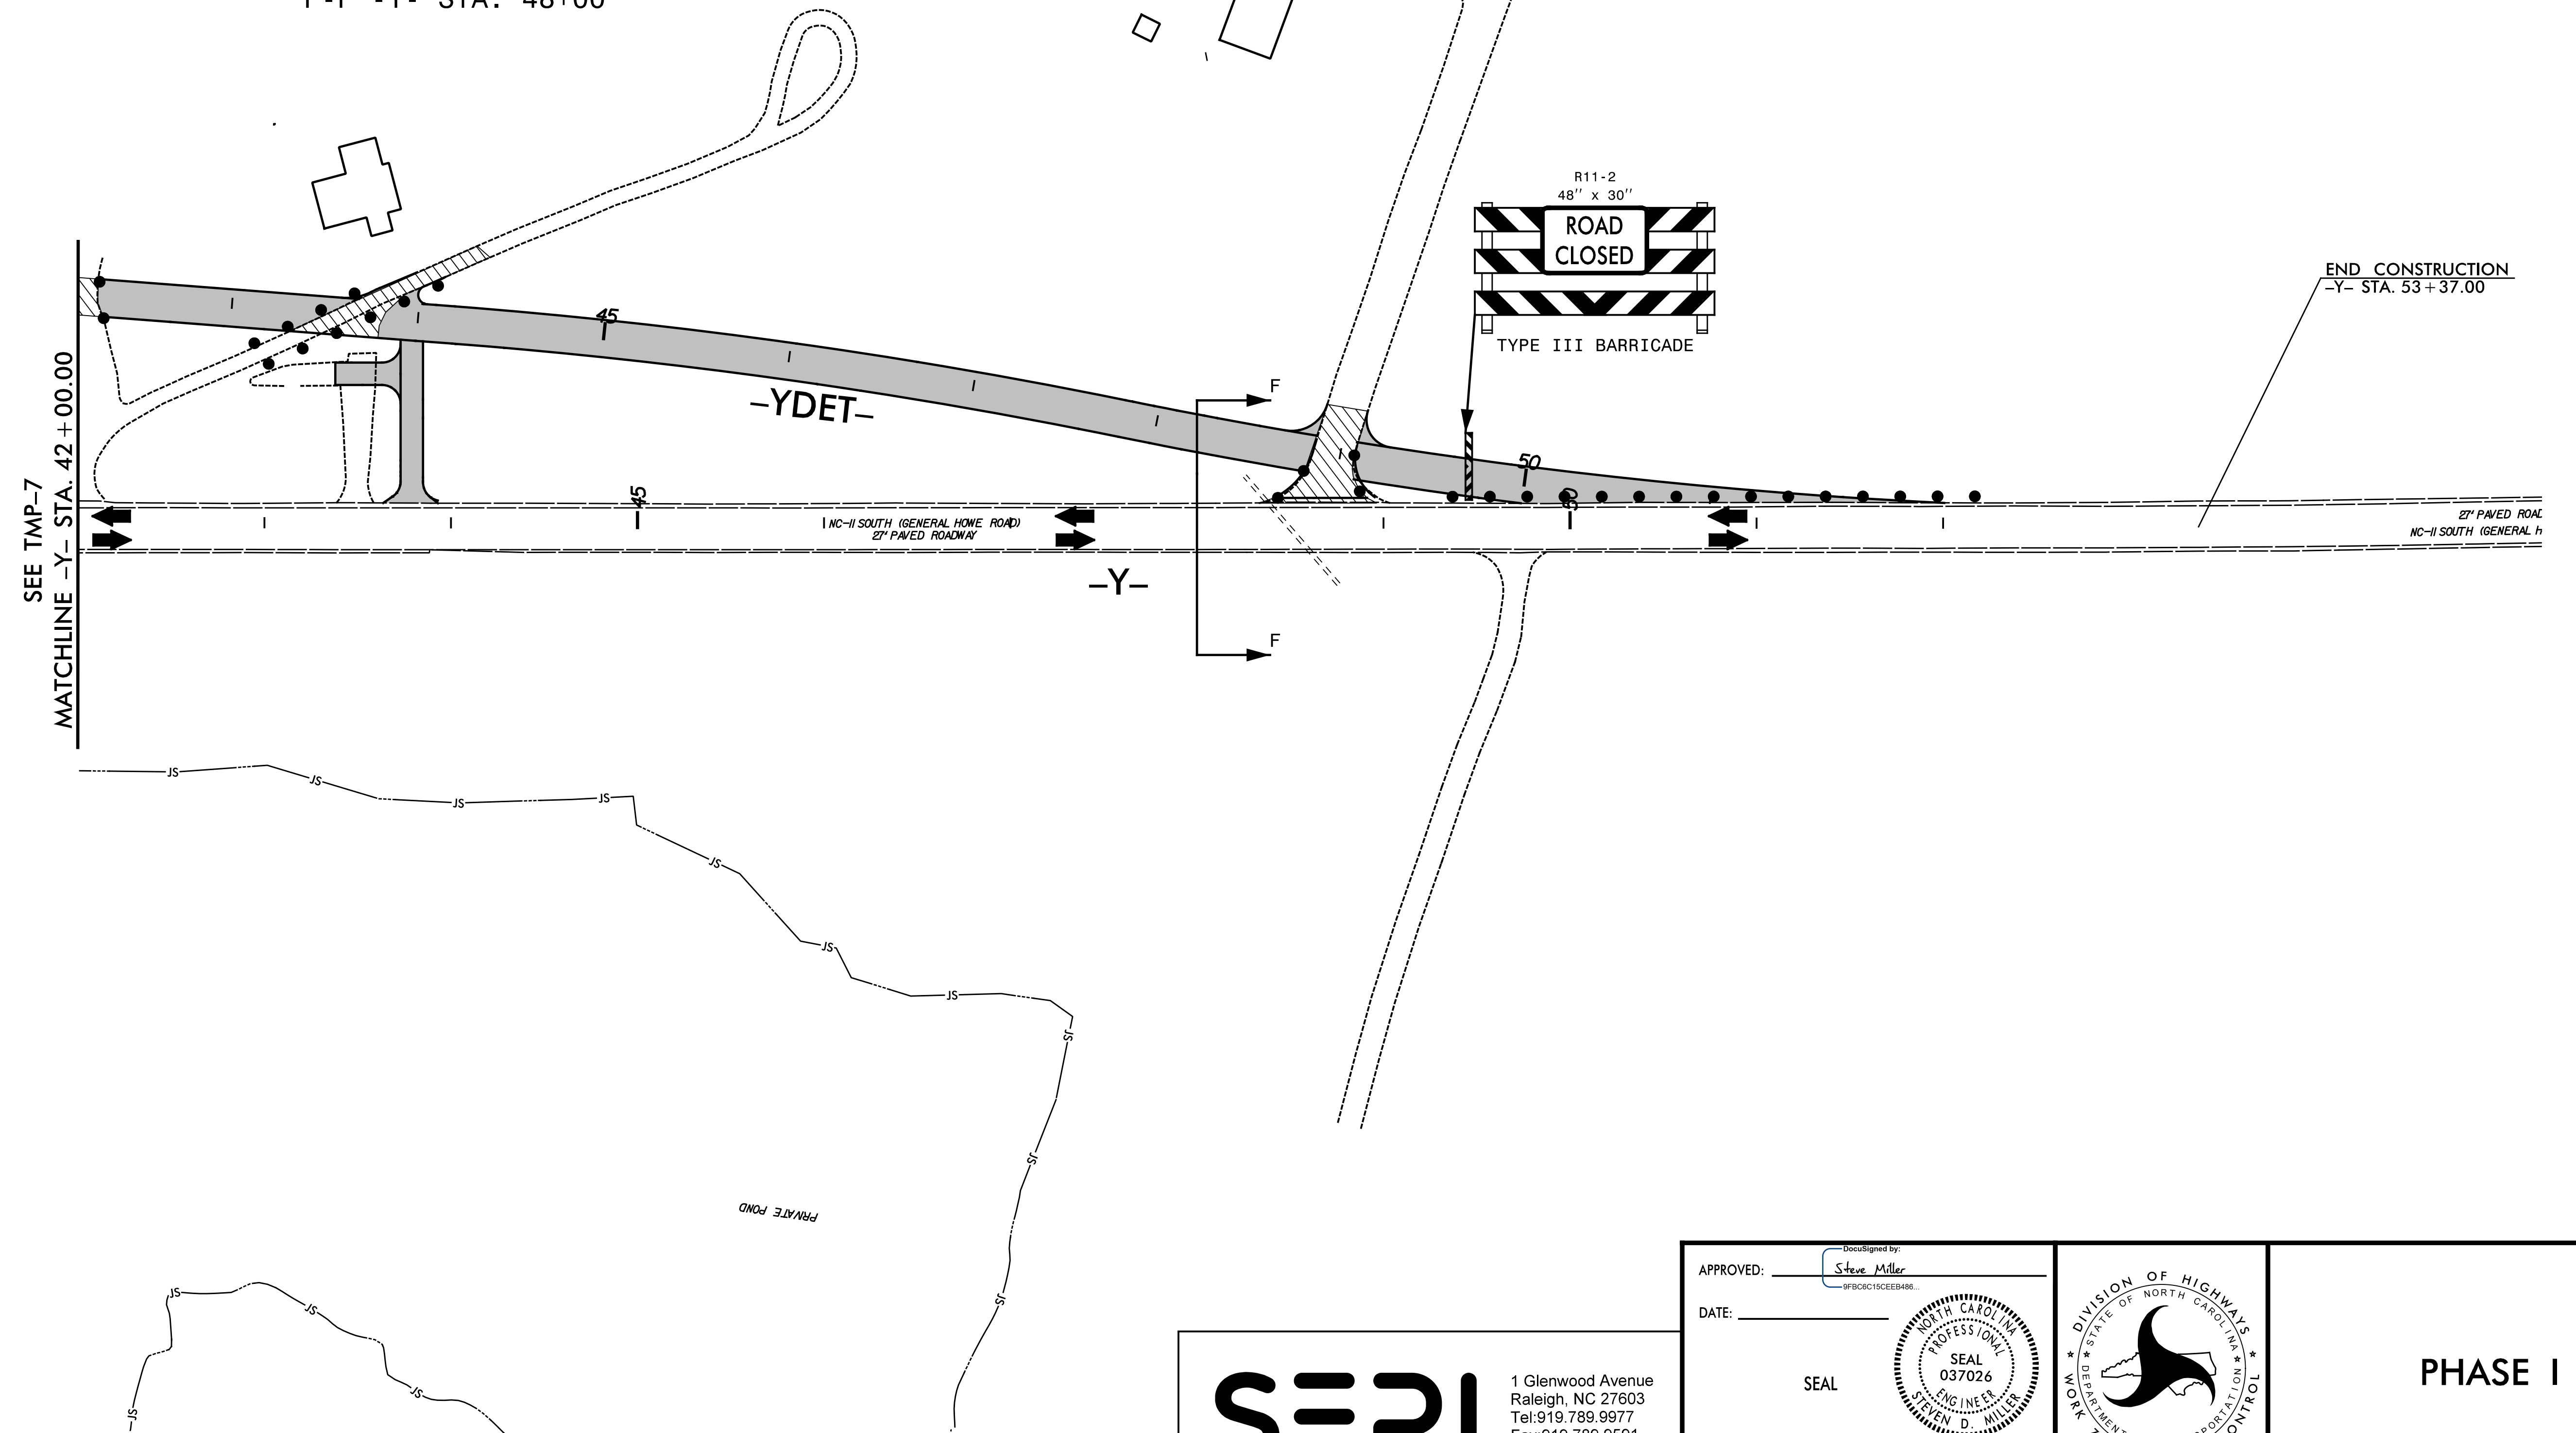




F-F -Y- STA. 48+00

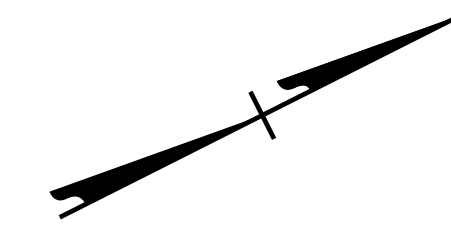


8/15/2022  
 X:\2018\SEIB\079.00\_R-2561CA\TP\Traffic\TMP\R-2561CA\_TMP\_12.dgn  
 jbauman

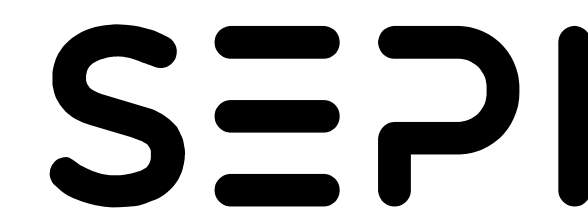

1 Glenwood Avenue  
 Raleigh, NC 27603  
 Tel: 919.789.9977  
 Fax: 919.789.9591  
 License: C-2197

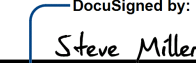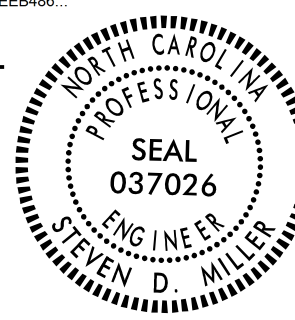APPROVED:   
 DATE: \_\_\_\_\_  
 SEAL  

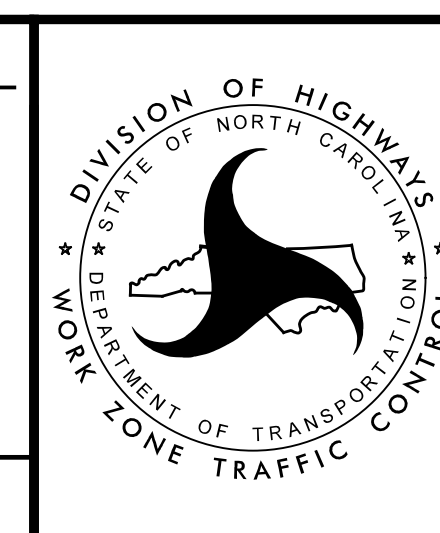


PHASE I

DOCUMENT NOT CONSIDERED FINAL UNLESS ALL SIGNATURES COMPLETED