

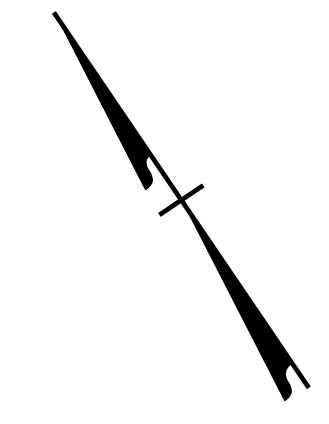


C'-C' -L- STA. 90+00

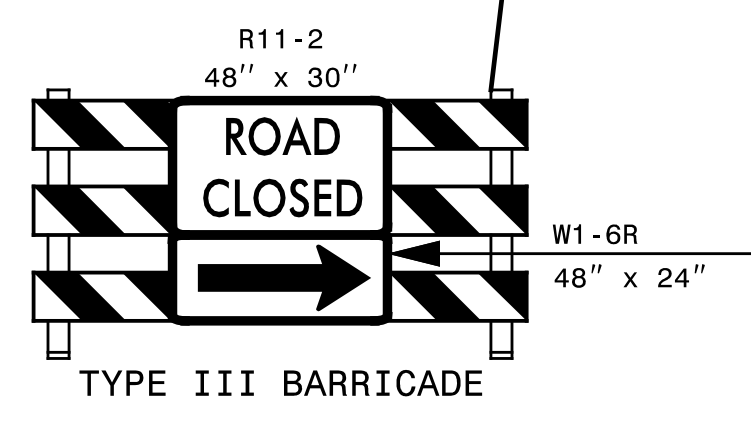

MATCHLINE -L3- STA. 88+00.00  
 MATCHLINE -L4- STA. 88+00.00  
 SEE TMP-18

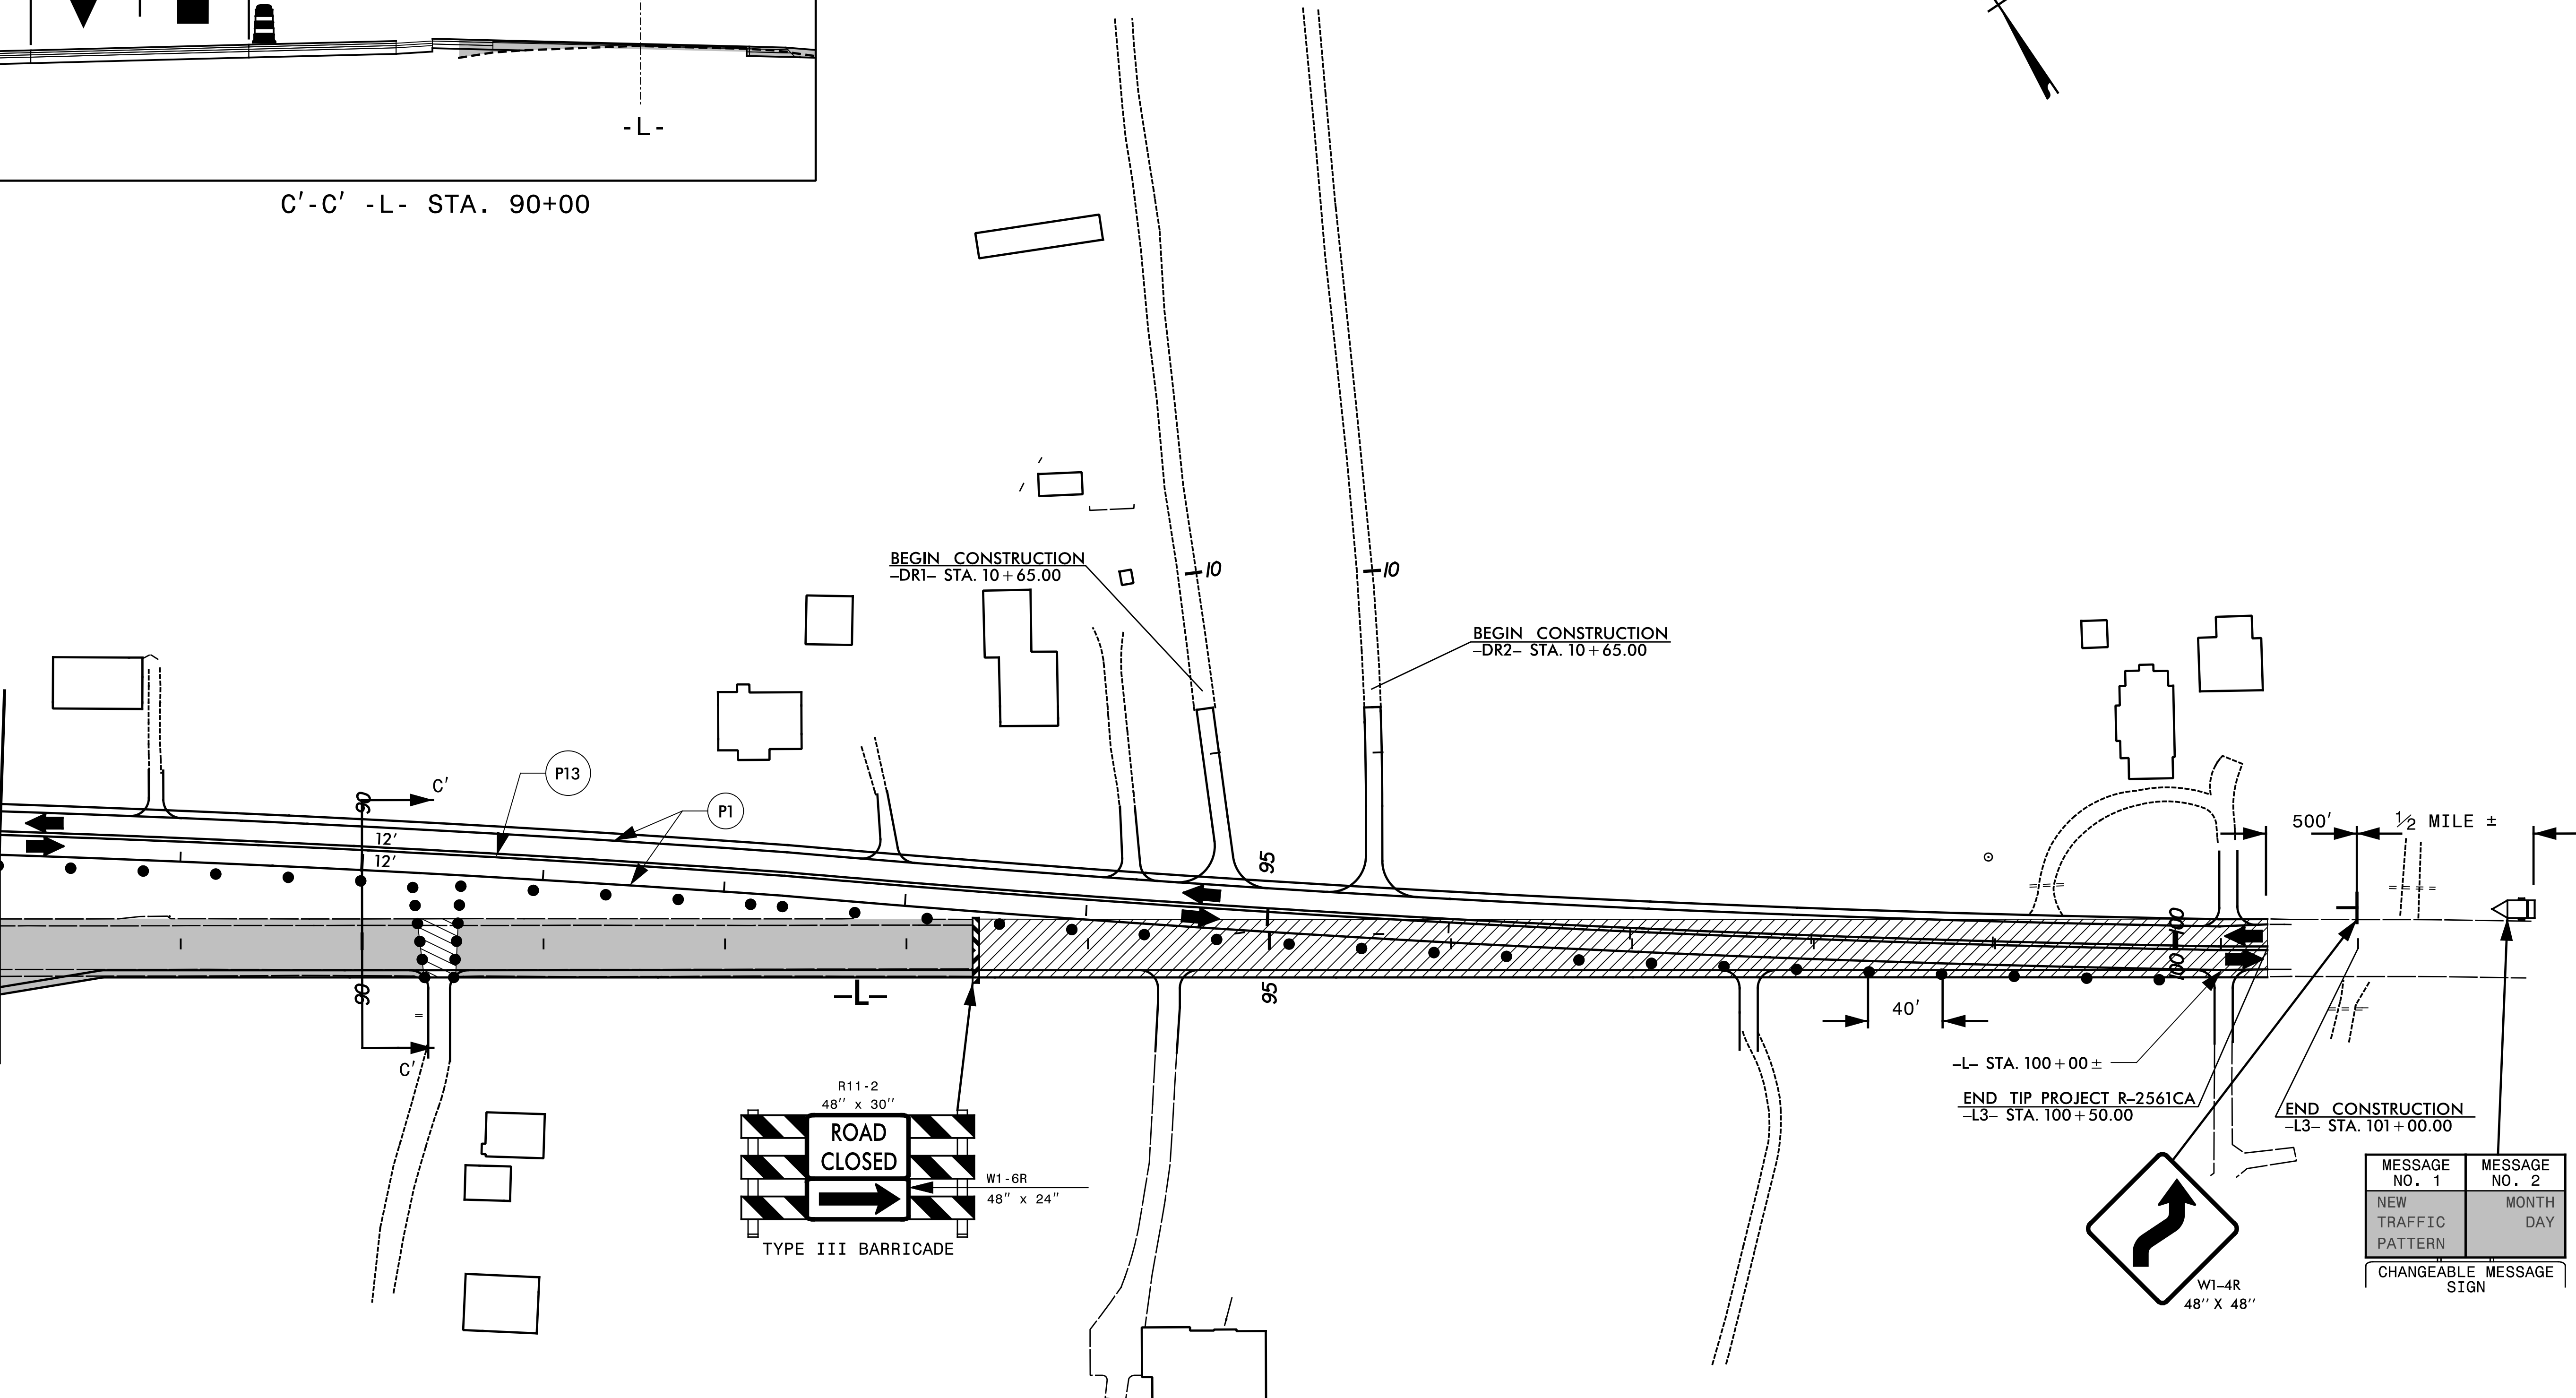


MESSAGE NO. 1	MESSAGE NO. 2
NEW TRAFFIC PATTERN	MONTH DAY

CHANGEABLE MESSAGE SIGN

8/15/2022  
 X:\2018\SEIB\079.00\_R-2561CA\TP\Traffic\TMP\R-2561CA\_TMP\_19.dgn  
 jbauman



**SEPI**

1 Glenwood Avenue  
 Raleigh, NC 27603  
 Tel: 919.789.9977  
 Fax: 919.789.9591  
 License: C-2197

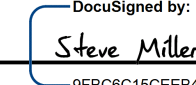APPROVED:  Steve Miller  
9FBC8C15CEEB486

DATE: \_\_\_\_\_

SEAL

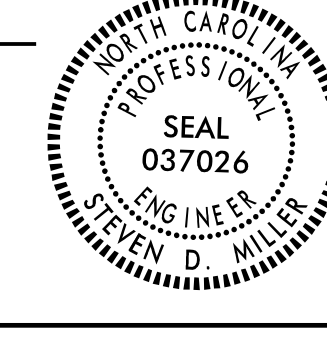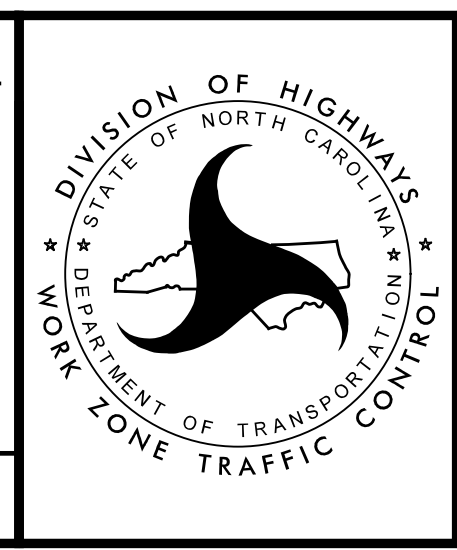PHASE II

**DOCUMENT NOT CONSIDERED FINAL  
 UNLESS ALL SIGNATURES COMPLETED**