


A''-A'' -L- STA. 20+00

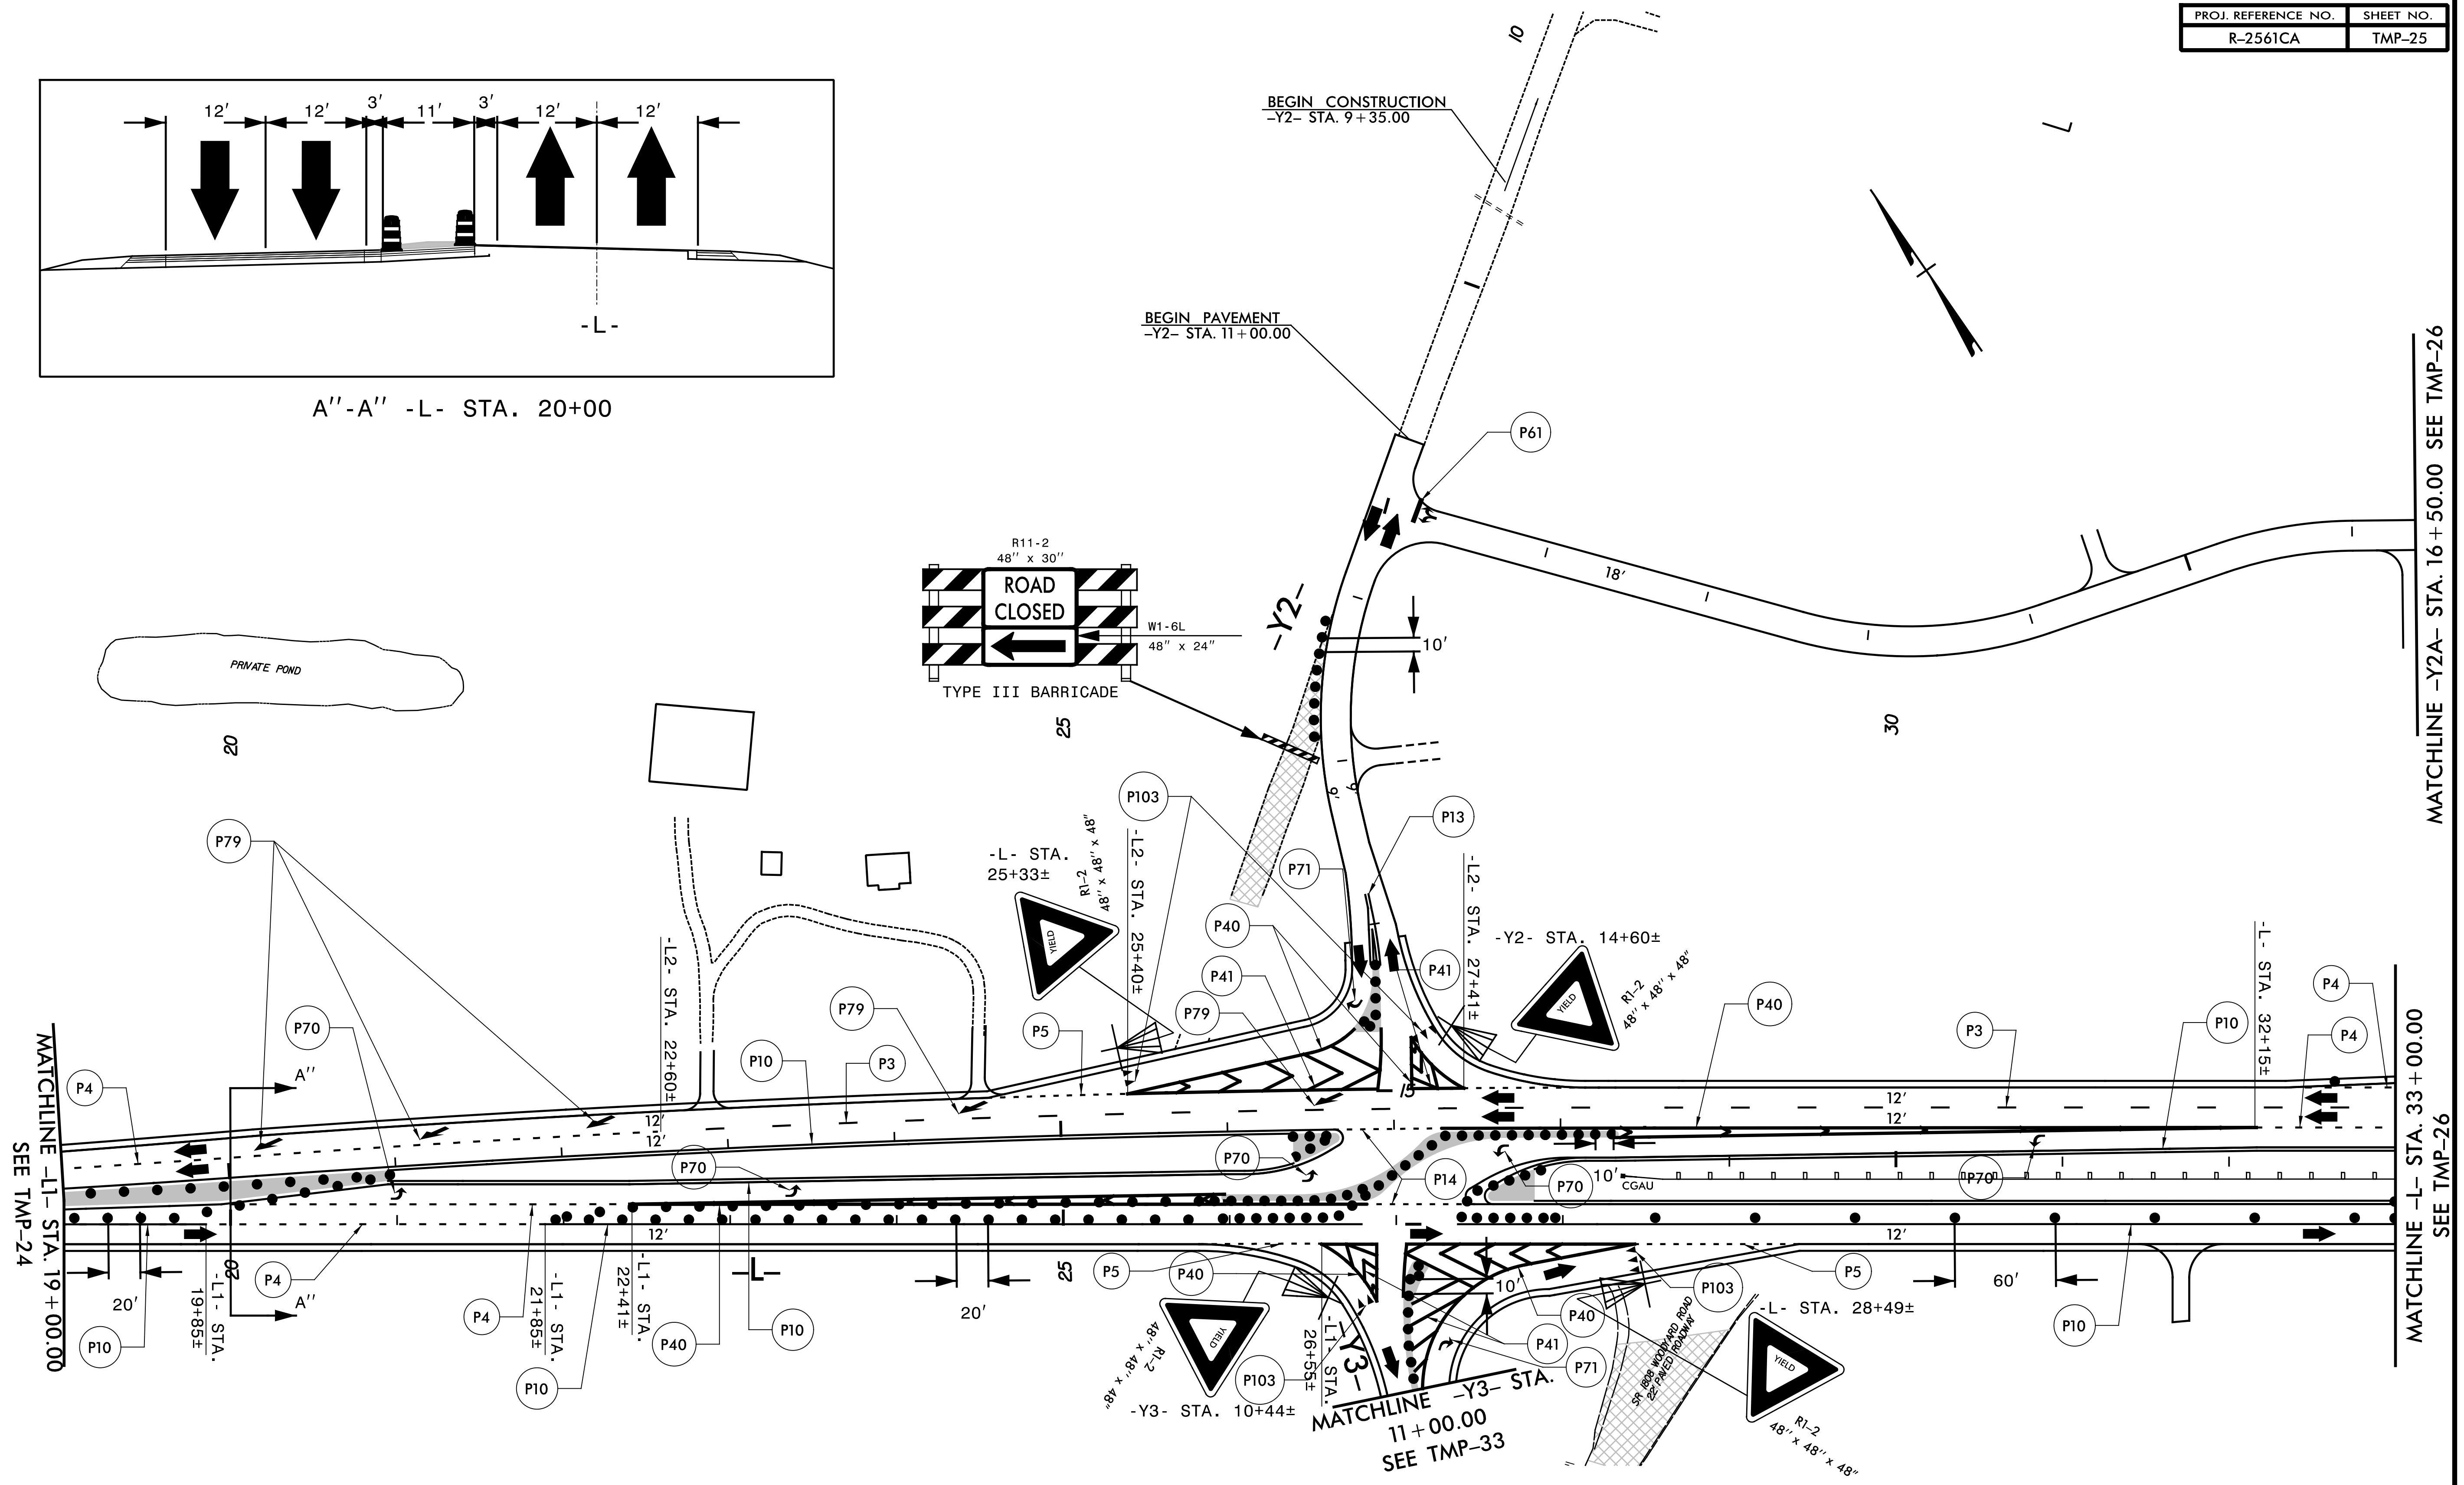

MATCHLINE -L1- STA. 19+00.00
SEE TMP-24


MATCHLINE -Y3- STA. 11+00.00
SEE TMP-33

MATCHLINE -Y2A- STA. 16+50.00 SEE TMP-26

MATCHLINE -L- STA. 33+00.00
SEE TMP-26

8/15/2022 X:\2018\SEI8.079.00_LR-2561CA\TP\Traffic\TMP\R-2561CA_TMP_25.dgn bauman

SEPI
1 Glenwood Avenue
Raleigh, NC 27603
Tel: 919.789.9977
Fax: 919.789.9591
License: C-2197

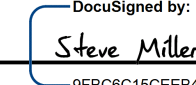
APPROVED:  Steve Miller
DATE: _____

SEAL

**DOCUMENT NOT CONSIDERED FINAL
UNLESS ALL SIGNATURES COMPLETED**



PHASE III

 DIVISION OF HIGHWAYS
STATE OF NORTH CAROLINA
DEPARTMENT OF TRANSPORTATION
WORK ZONE TRAFFIC CONTROL