
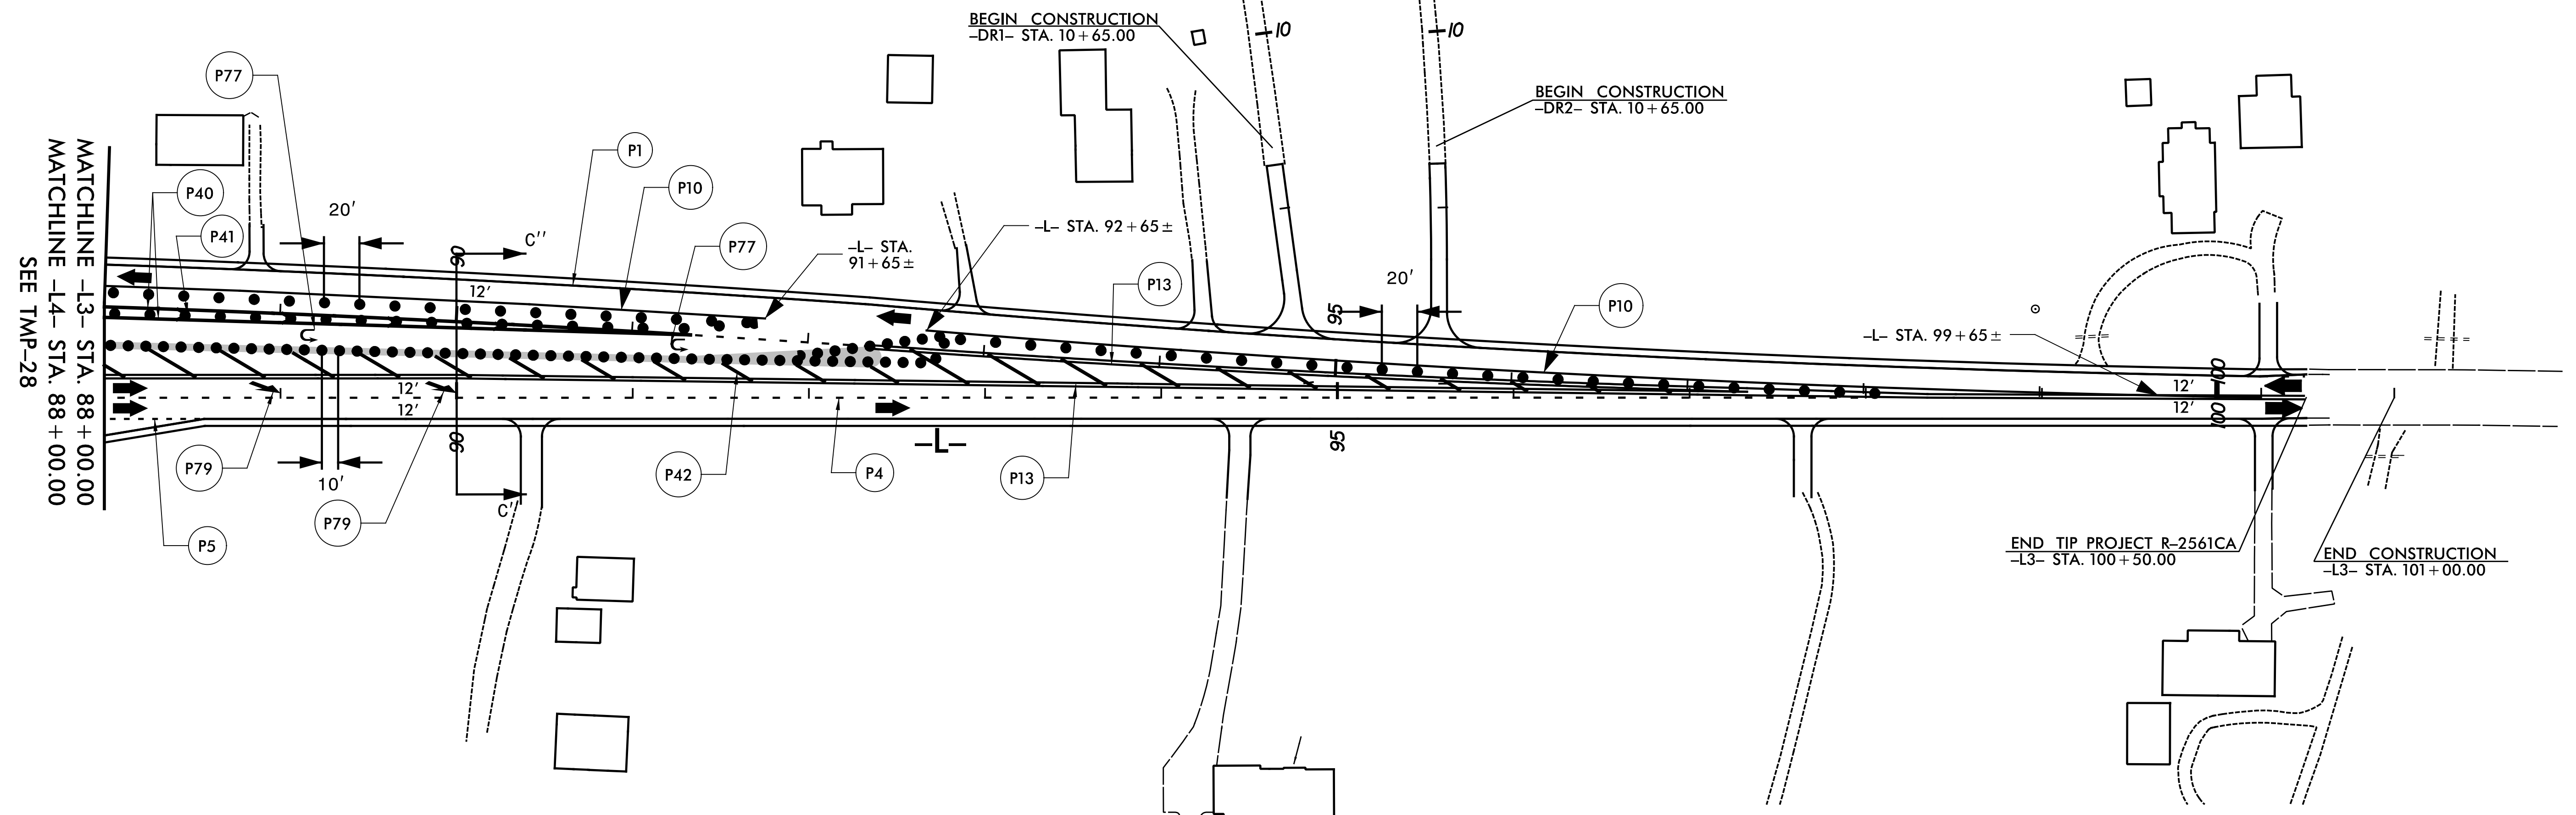



C''-C'' -L- STA. 90+00

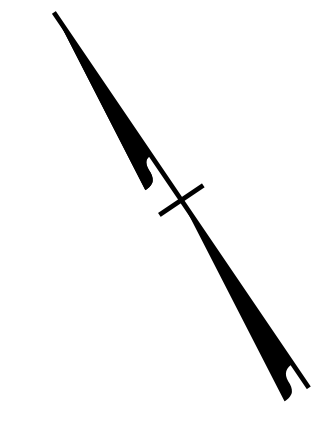

8/15/2022
 X:\2018\SEIB.079.00_R-2561CA\TP\Tr-off fig\TMP\R-2561CA_TMP_29.dgn
 jbauman


SEPI

1 Glenwood Avenue
 Raleigh, NC 27603
 Tel: 919.789.9977
 Fax: 919.789.9591
 License: C-2197

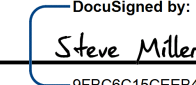
APPROVED:  Steve Miller
9FB0C615CEEB486

DATE: _____

SEAL

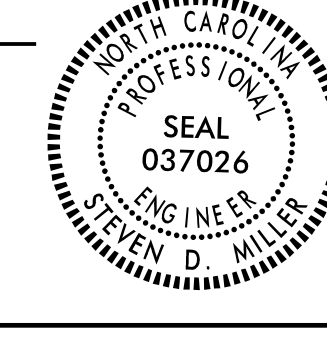

**DOCUMENT NOT CONSIDERED FINAL
UNLESS ALL SIGNATURES COMPLETED**

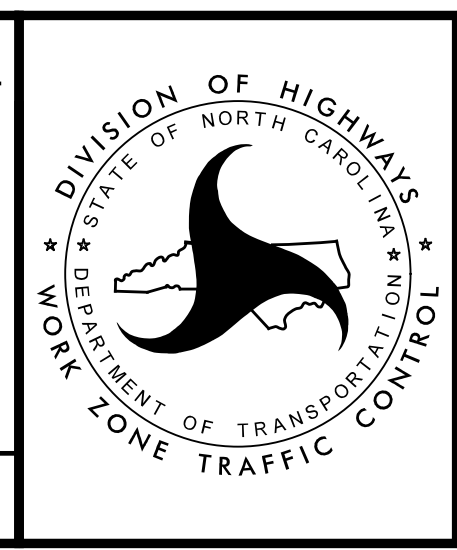

PHASE III