



INSET A

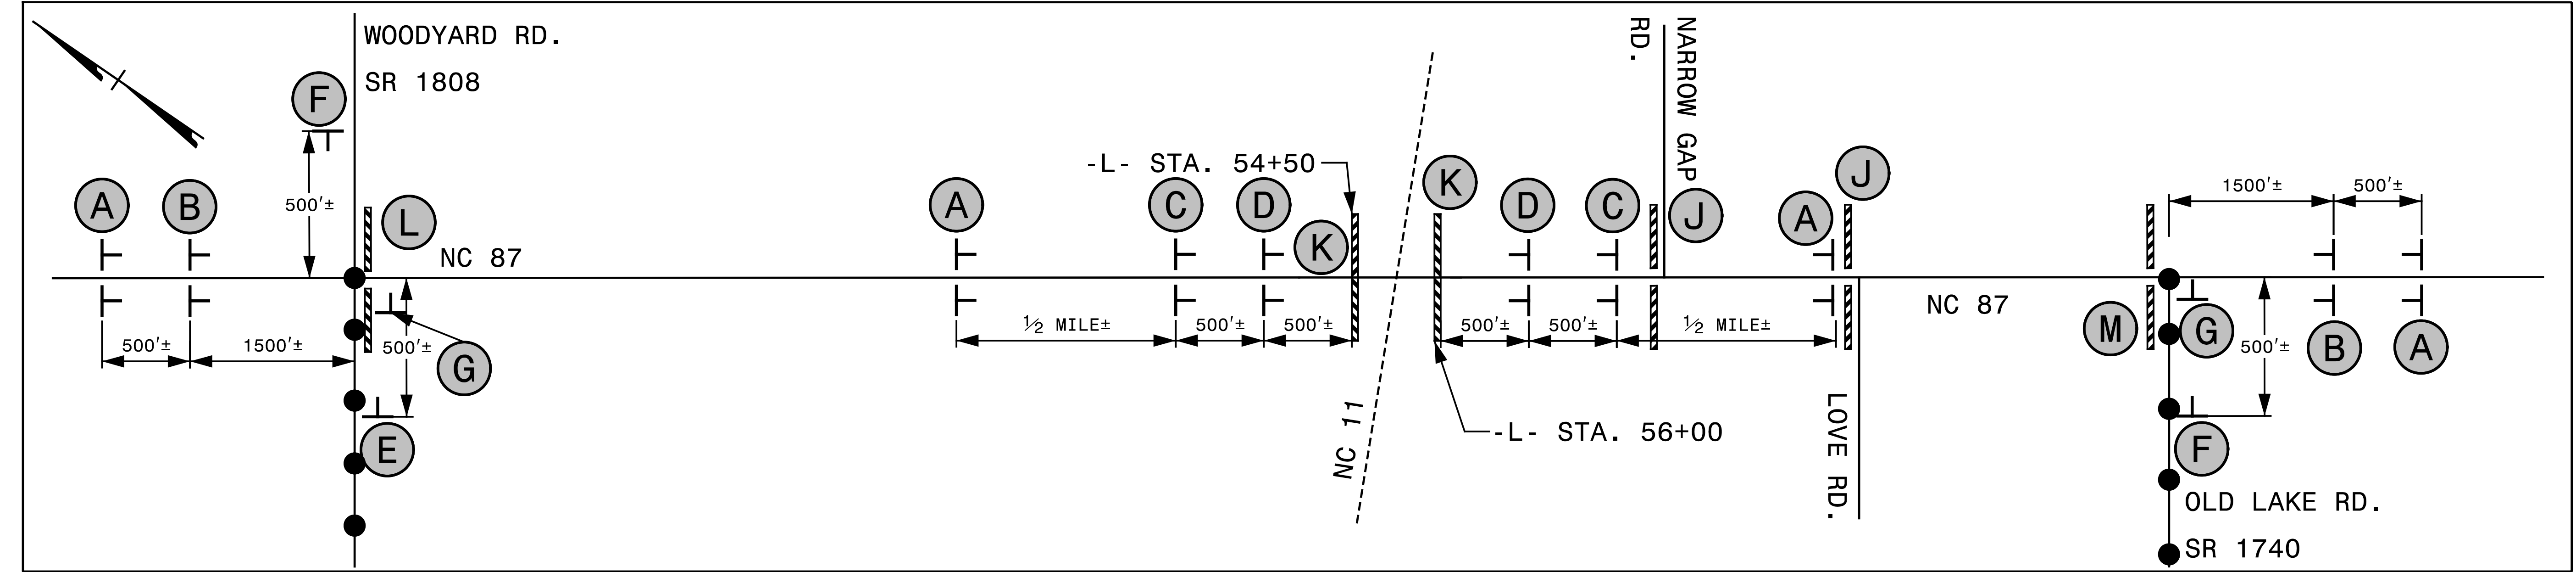

<p>A</p>	<p>B</p>	<p>C</p>	<p>D</p>	<p>E</p>	<p>F</p>	<p>G</p>
<p>H</p>	<p>I</p>	<p>J</p>	<p>K</p>	<p>L</p>	<p>M</p>	
<p>N</p>	<p>O</p>	<p>P</p>	<p>Q</p>			

8/15/2022
 X:\2018\SEI&079_00_LR-2561CA\TP\Traffic\TMP\AR-2561CA_TMP_37.dgn
 jbauman

SEPI
 1 Glenwood Avenue
 Raleigh, NC 27603
 Tel: 919.789.9977
 Fax: 919.789.9591
 License: C-2197

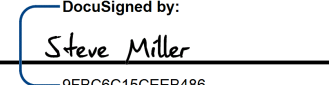APPROVED: 
 DATE: _____
 SEAL
 DOCUMENT NOT CONSIDERED FINAL
 UNLESS ALL SIGNATURES COMPLETED

PROFESSOR OF ENGINEERING
 SEVEN D. MILLER
 037026
 DIVISION OF HIGHWAYS
 STATE OF NORTH CAROLINA
 DEPARTMENT OF TRANSPORTATION
 WORK ZONE TRAFFIC CONTROL

ROAD CLOSURE