


**STATE OF NORTH CAROLINA  
DEPARTMENT OF TRANSPORTATION**

**PAVEMENT MARKING PLAN  
COLUMBUS COUNTY**

**LOCATION: NC 87 (OLD STAGE RD.)/NC 11 (GENERAL HOWE RD.) INTERCHANGE**

**TIP PROJECT: R-2561CA**

**CONTRACT: -**

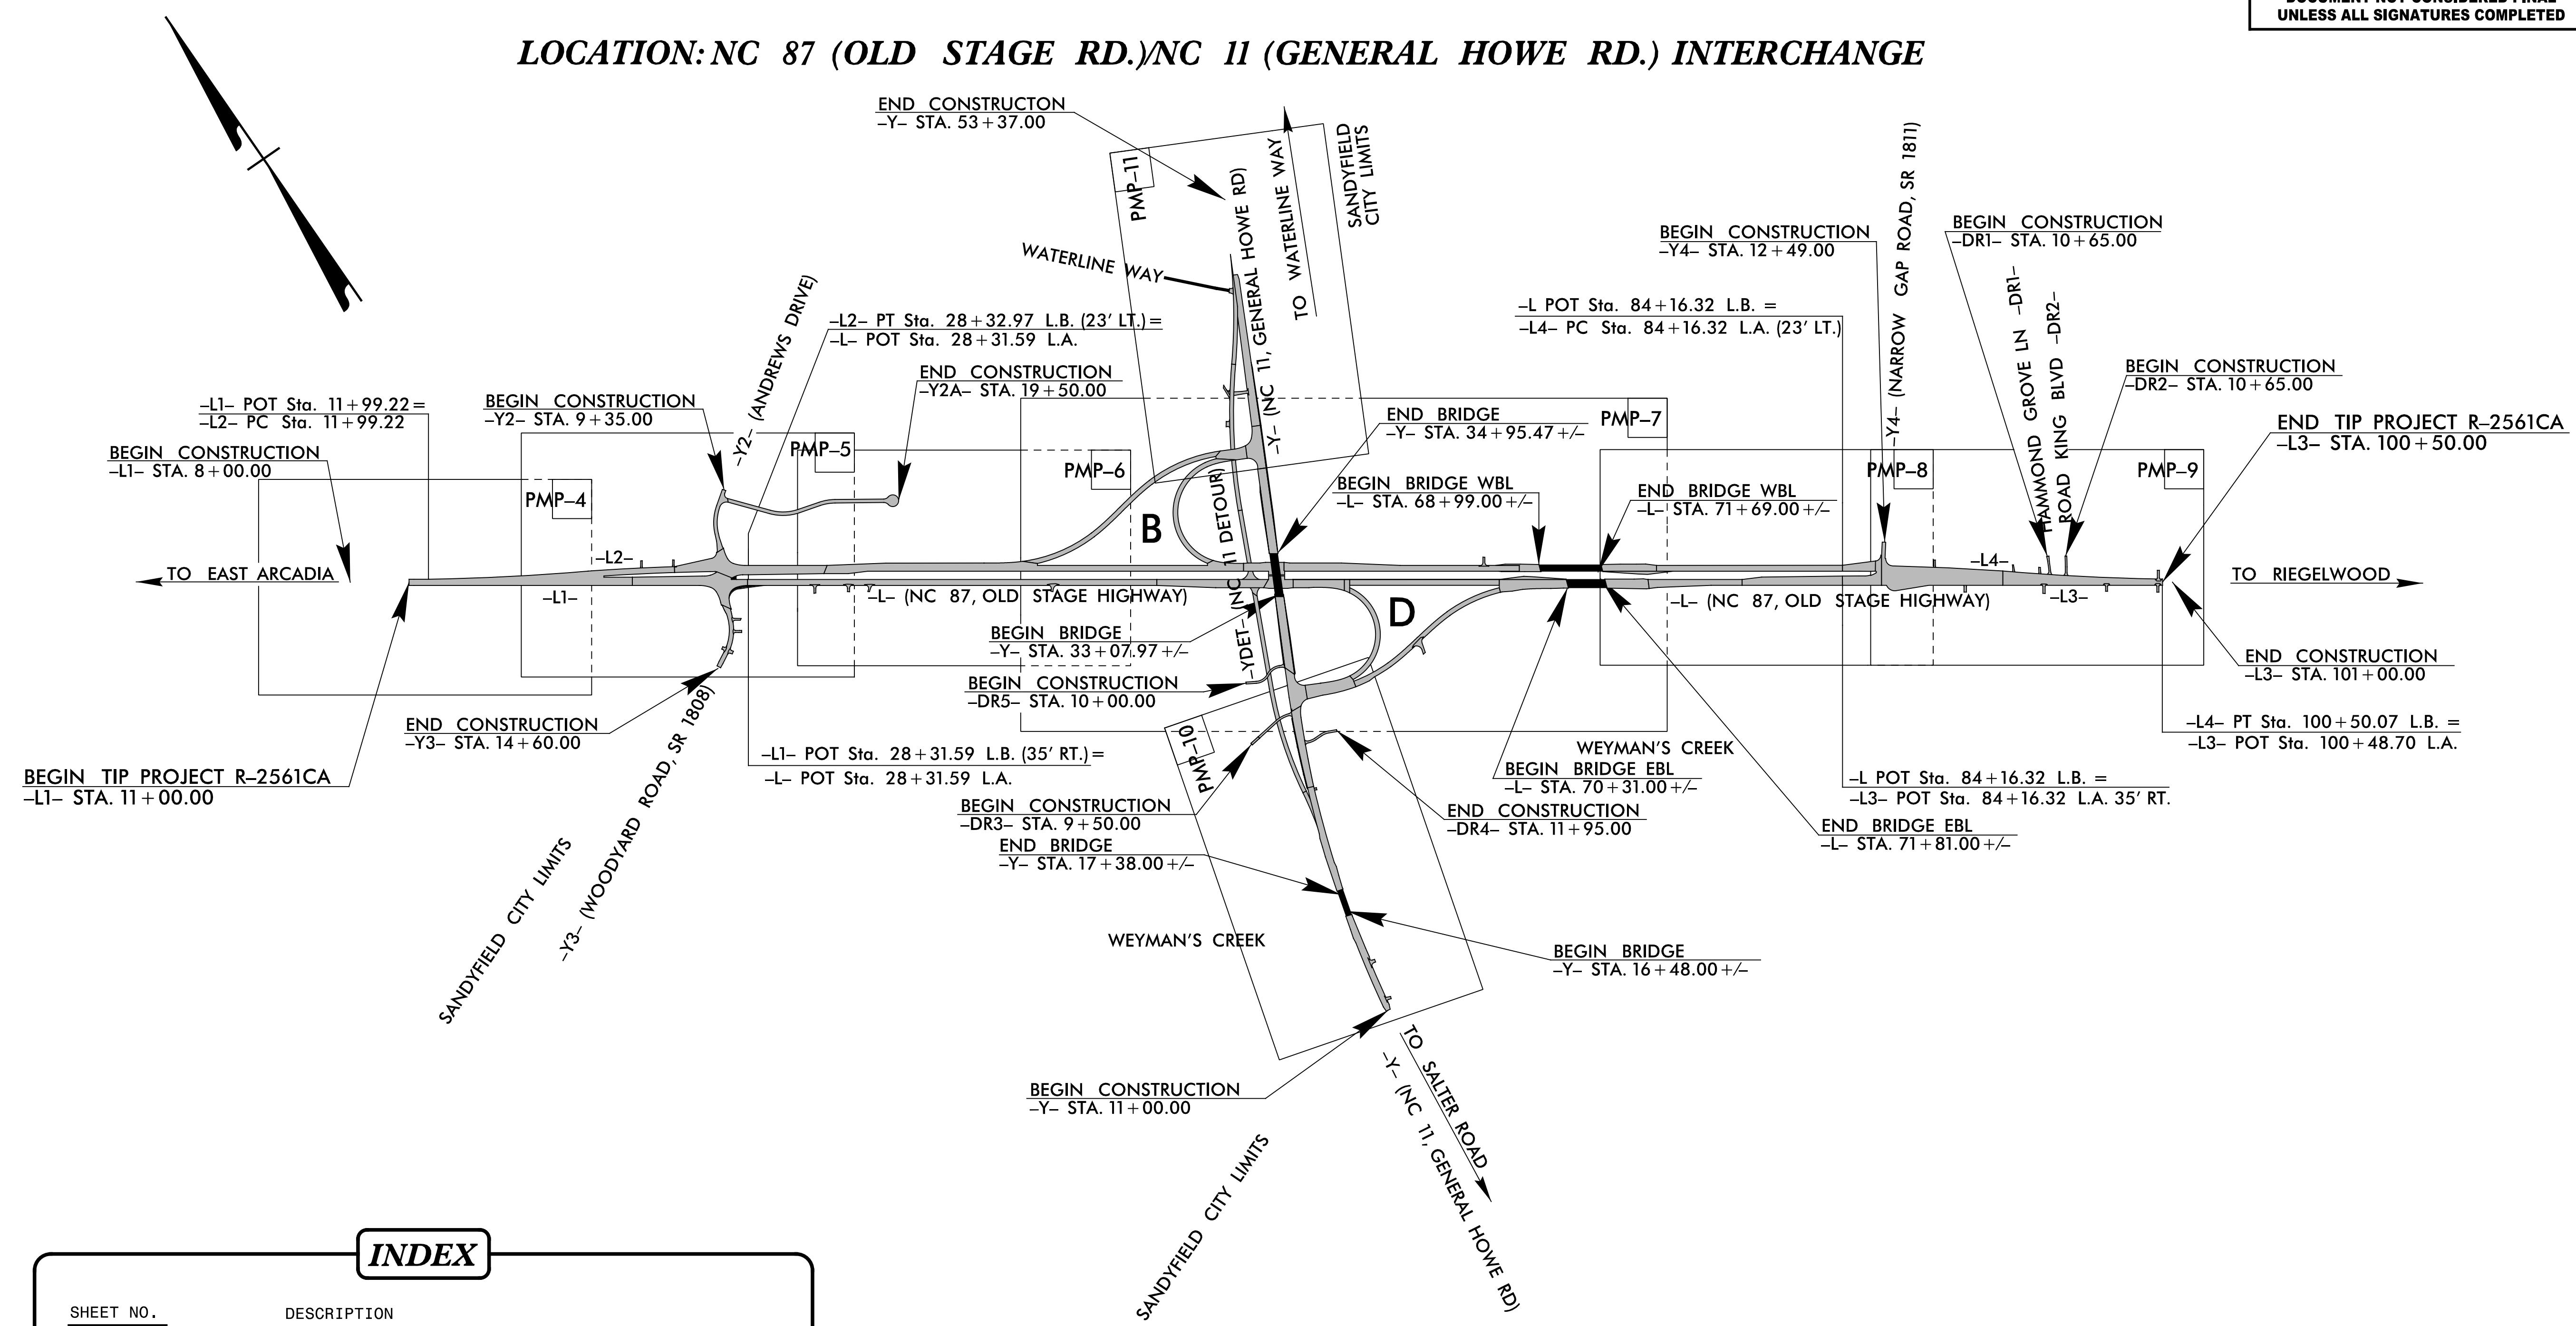

<b>INDEX</b>	
SHEET NO.	DESCRIPTION
PMP-1	PAVEMENT MARKING PLAN TITLE SHEET
PMP-2	PAVEMENT MARKING SCHEDULE & SUMMARY OF QUANTITIES
PMP-3	GENERAL NOTES & ROADWAY STANDARD DRAWINGS
PMP-4-11	PAVEMENT MARKING DETAILS

**PLAN PREPARED BY:**  
**SEPI, INC.**

*Steve Miller, PE* PROJECT MANAGER  
*John Bauman, PE* DESIGN ENGINEER

SEPI

1 Glenwood Avenue  
Raleigh, NC 27603  
Tel: 919.789.9977  
Fax: 919.789.9591  
License: C-2197

8/4/2022 8:26:18 AM S:\E18\079\00\_R-2561CA\TP\T-offic\PM\R-2561CA\_PMP-1.dgn