
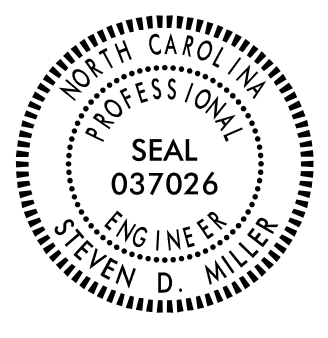
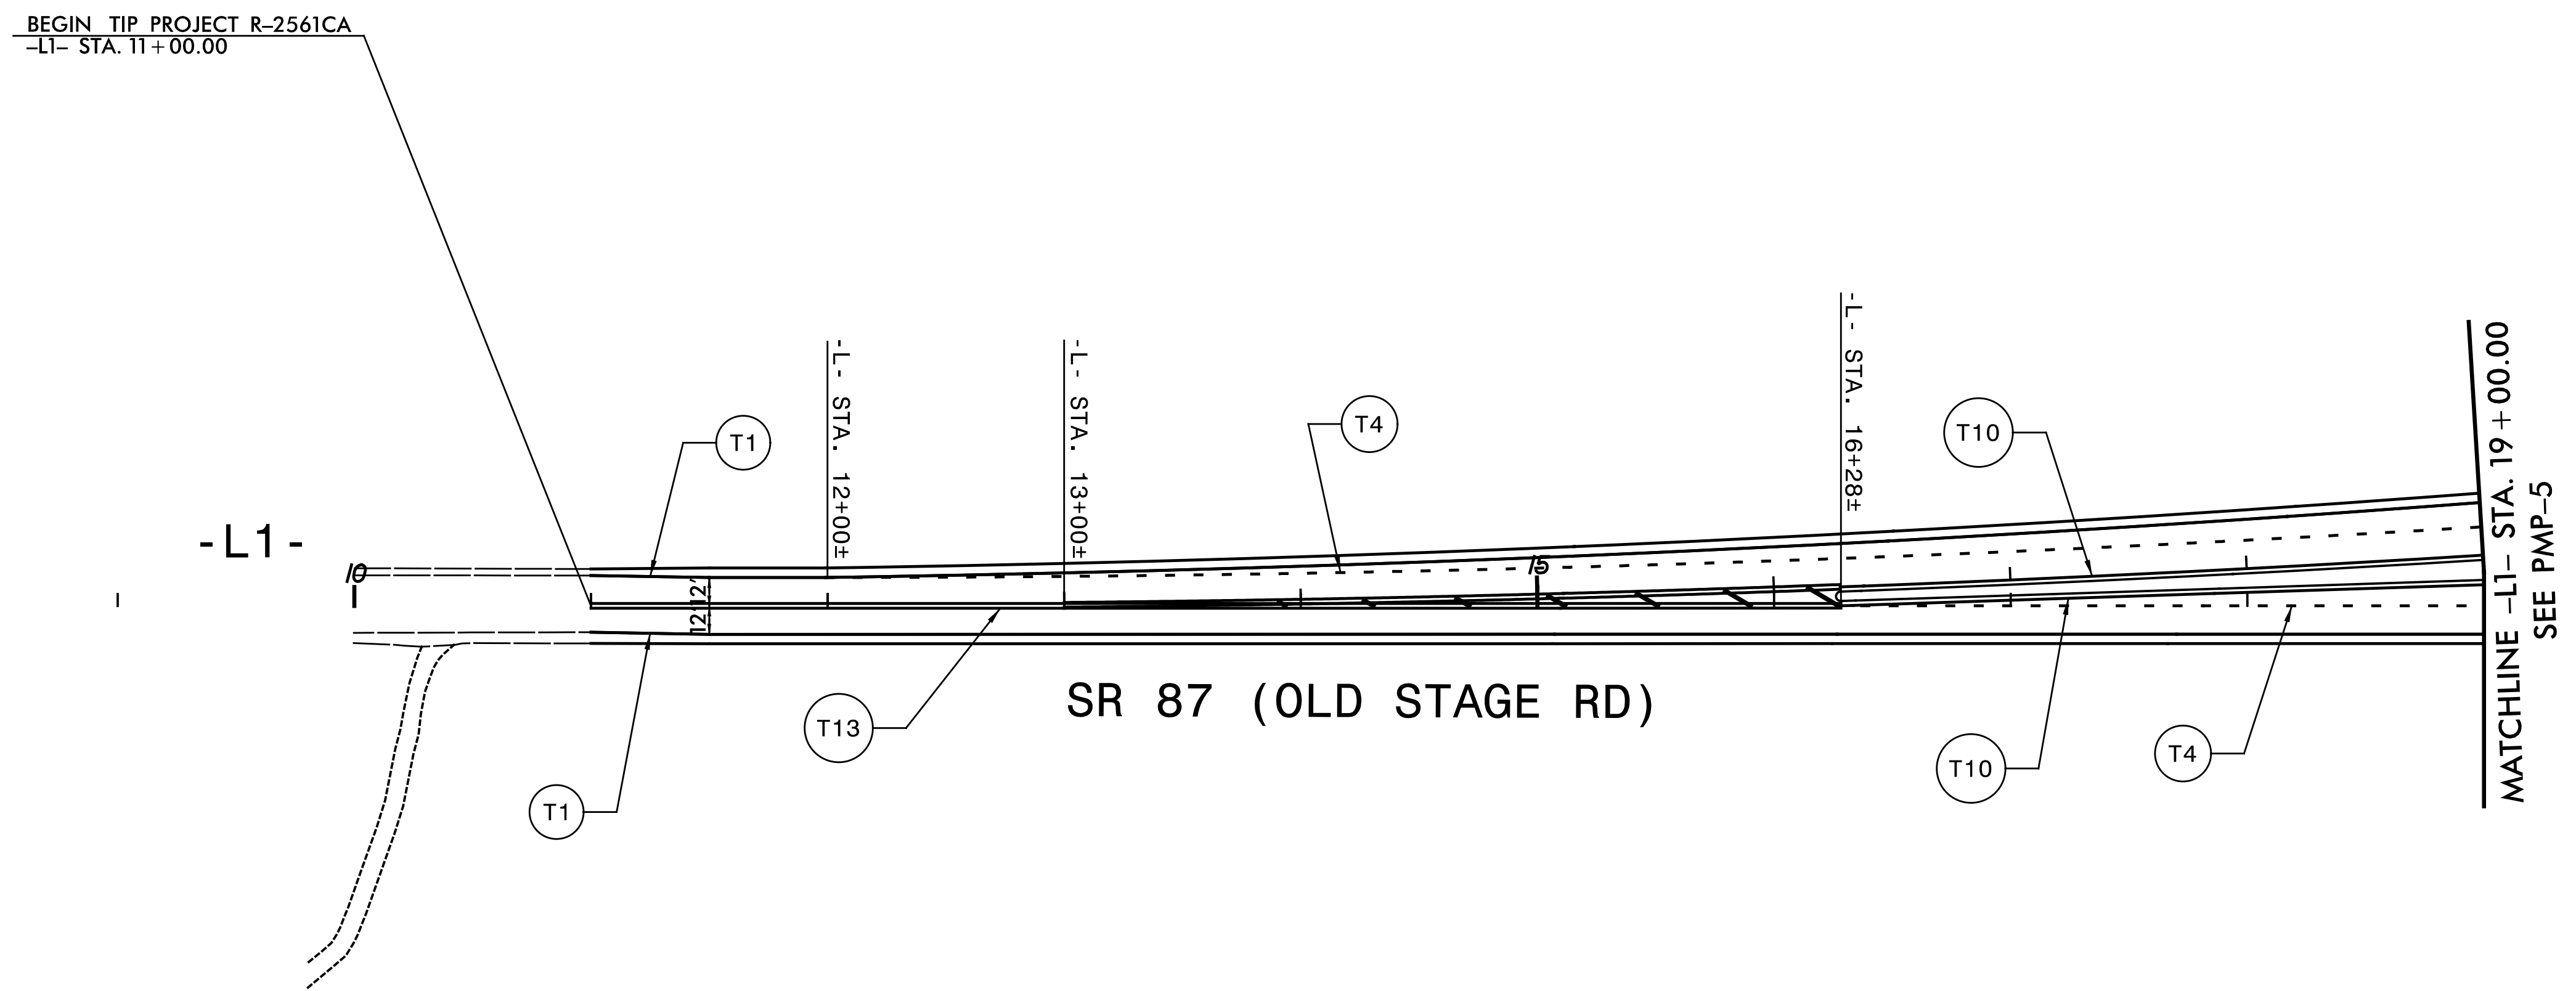


TIP NO. R-2561CA	SHEET NO. PMP-4
APPROVED: <i>Steve Miller</i>	
DATE: _____	
SEAL	
	
DOCUMENT NOT CONSIDERED FINAL UNLESS ALL SIGNATURES COMPLETED	

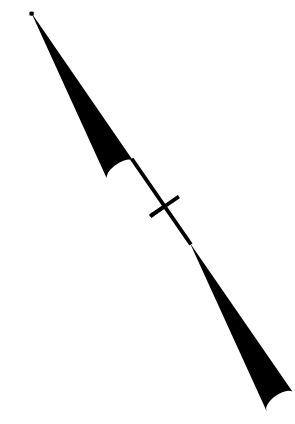

8/1/2008 8:51:18 AM C:\Users\seib.079.000\Documents\Projects\R-2561CA\TP\Traffic\PMP\R-2561CA_PMP-4.dgn
 Steve Miller
 Engineer


 1 Glenwood Avenue
 Raleigh, NC 27603
 Tel: 919.789.9977
 Fax: 919.789.9591
 License: C-2197

PAVEMENT MARKING DETAILS