
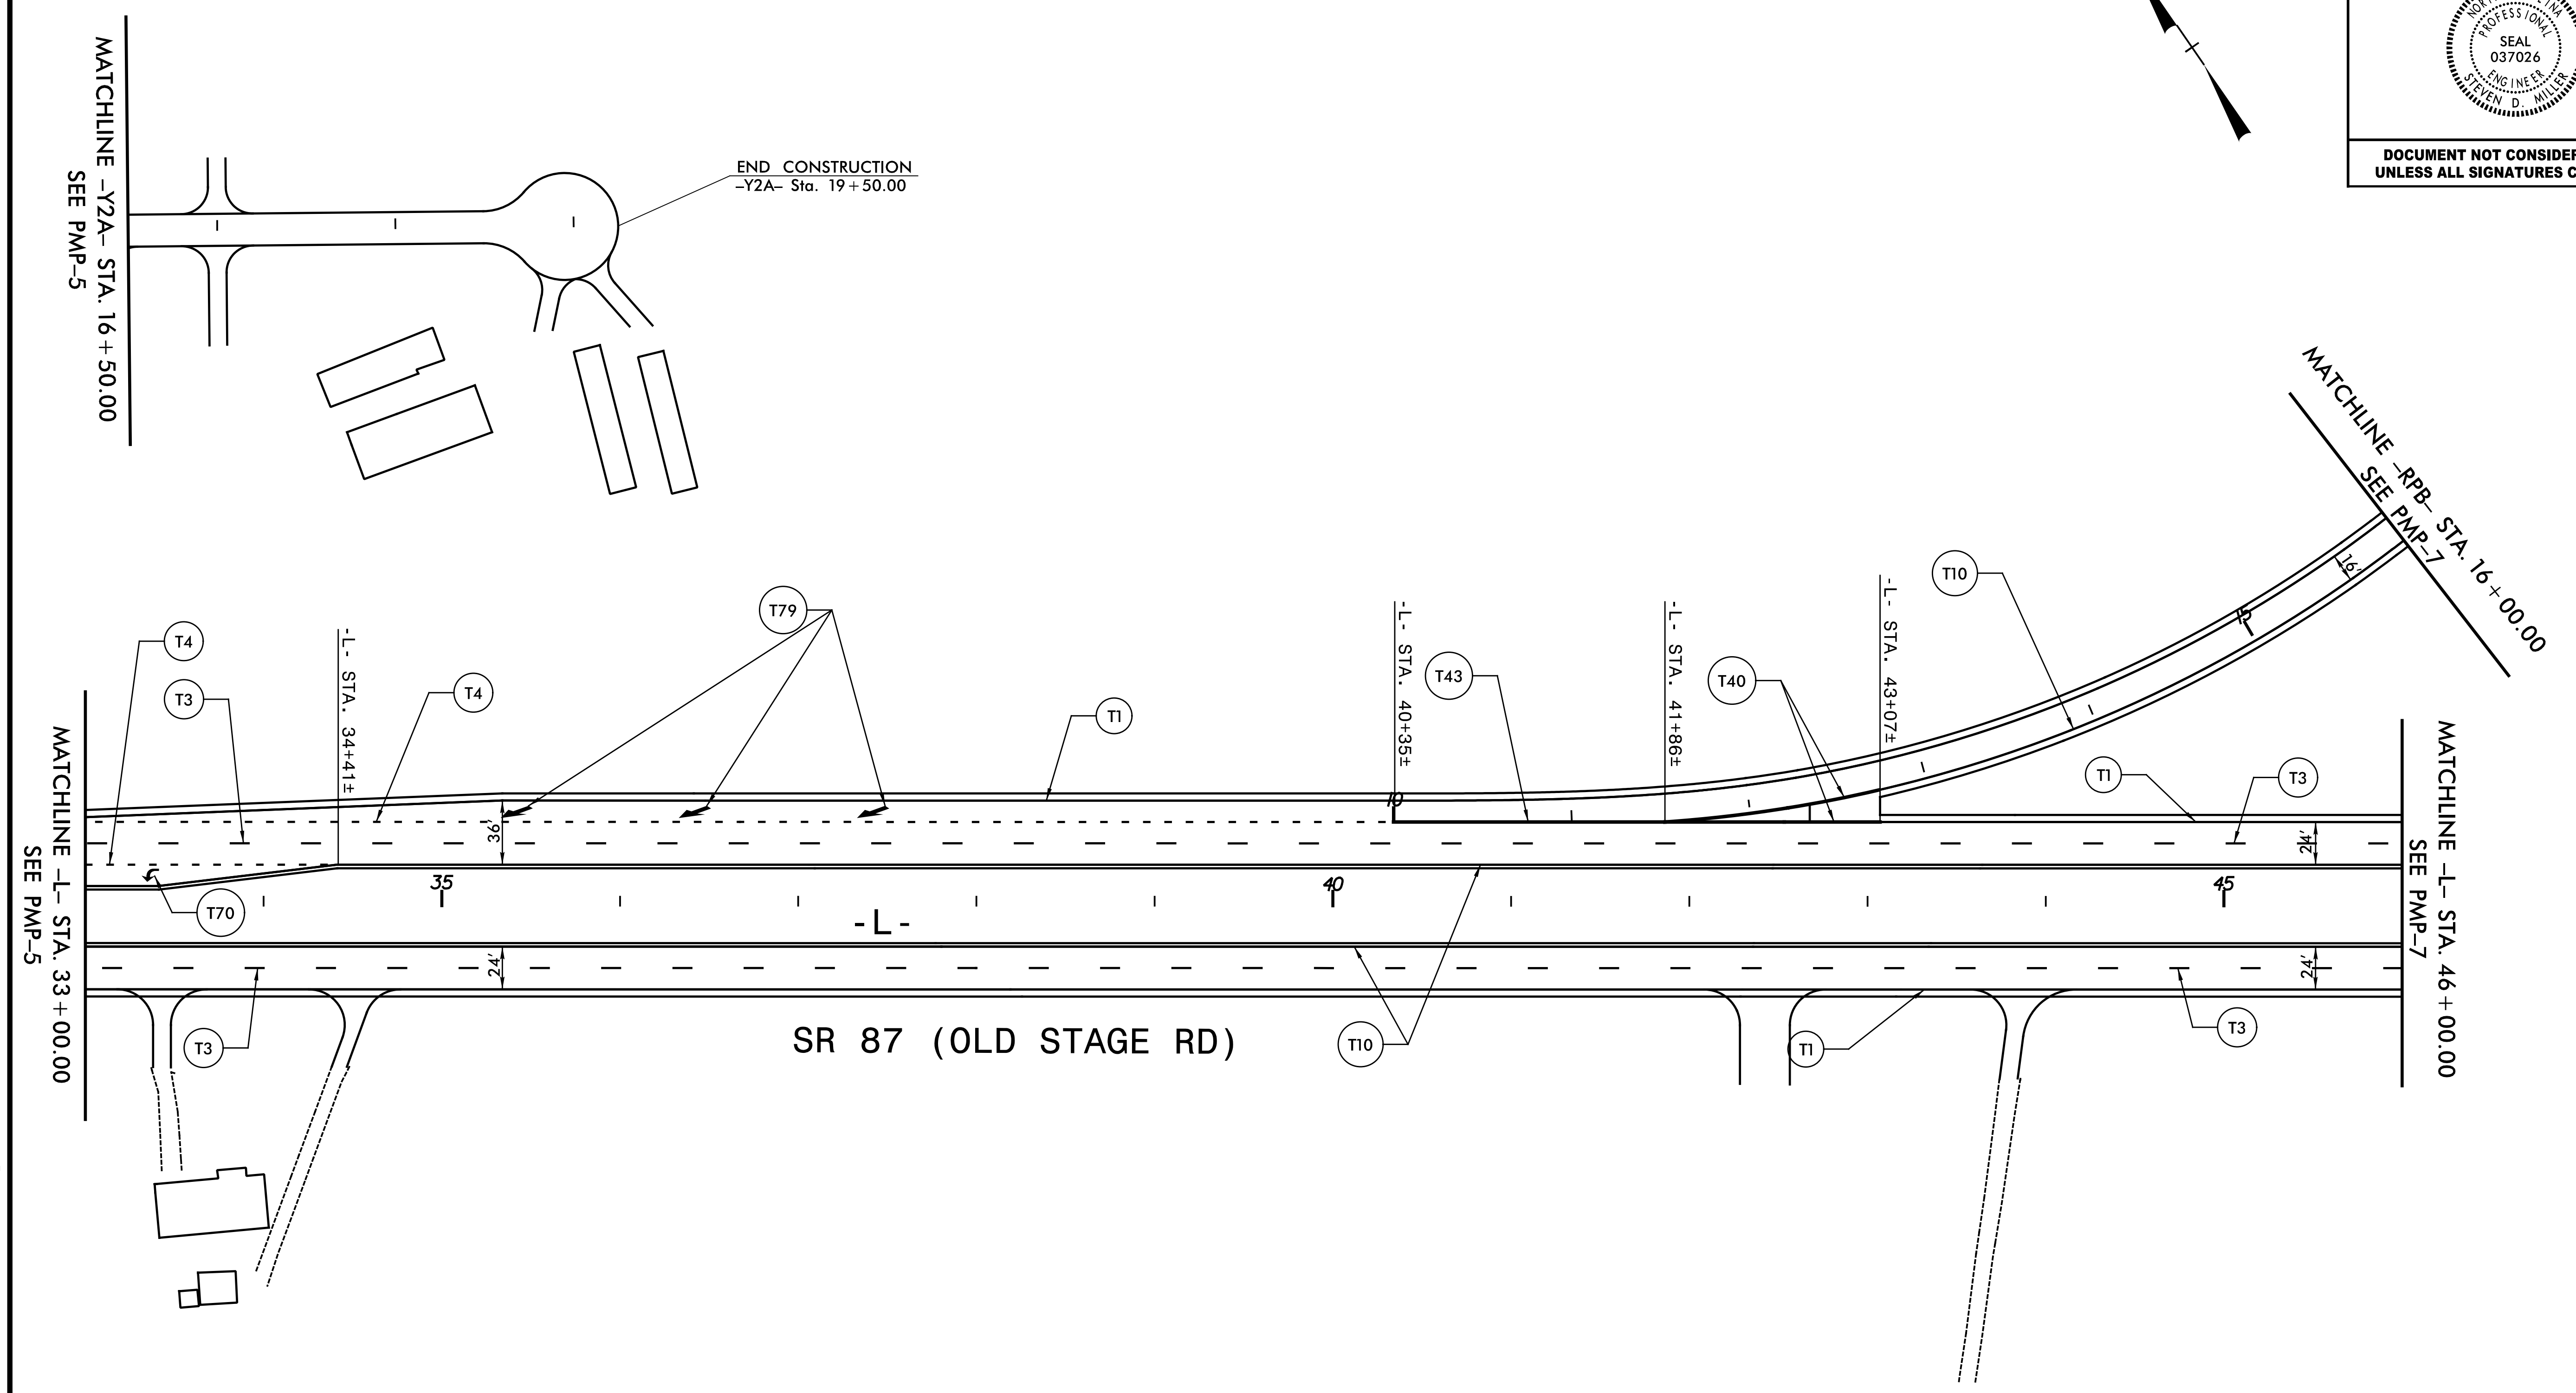


TIP NO.	SHEET NO.
R-2561CA	PMP-6
APPROVED: <i>Steve Miller</i>	
DATE: _____	
SEAL	
DOCUMENT NOT CONSIDERED FINAL UNLESS ALL SIGNATURES COMPLETED	

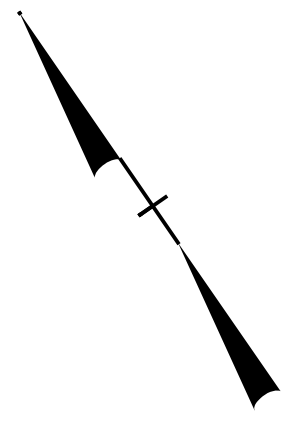

8/14/2008 8:41:28 AM S:\E\B\079\00\_R-2561CA\TP\T-offic\PMR-2561CA\_PMP-6.dgn

**SEPI** 1 Glenwood Avenue  
 Raleigh, NC 27603  
 Tel: 919.789.9977  
 Fax: 919.789.9591  
 License: C-2197

**PAVEMENT MARKING DETAILS**