



APPROVED: Steve Miller

DATE:

SEAL

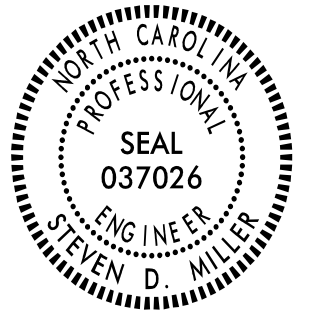

DOCUMENT NOT CONSIDERED FINAL
UNLESS ALL SIGNATURES COMPLETED

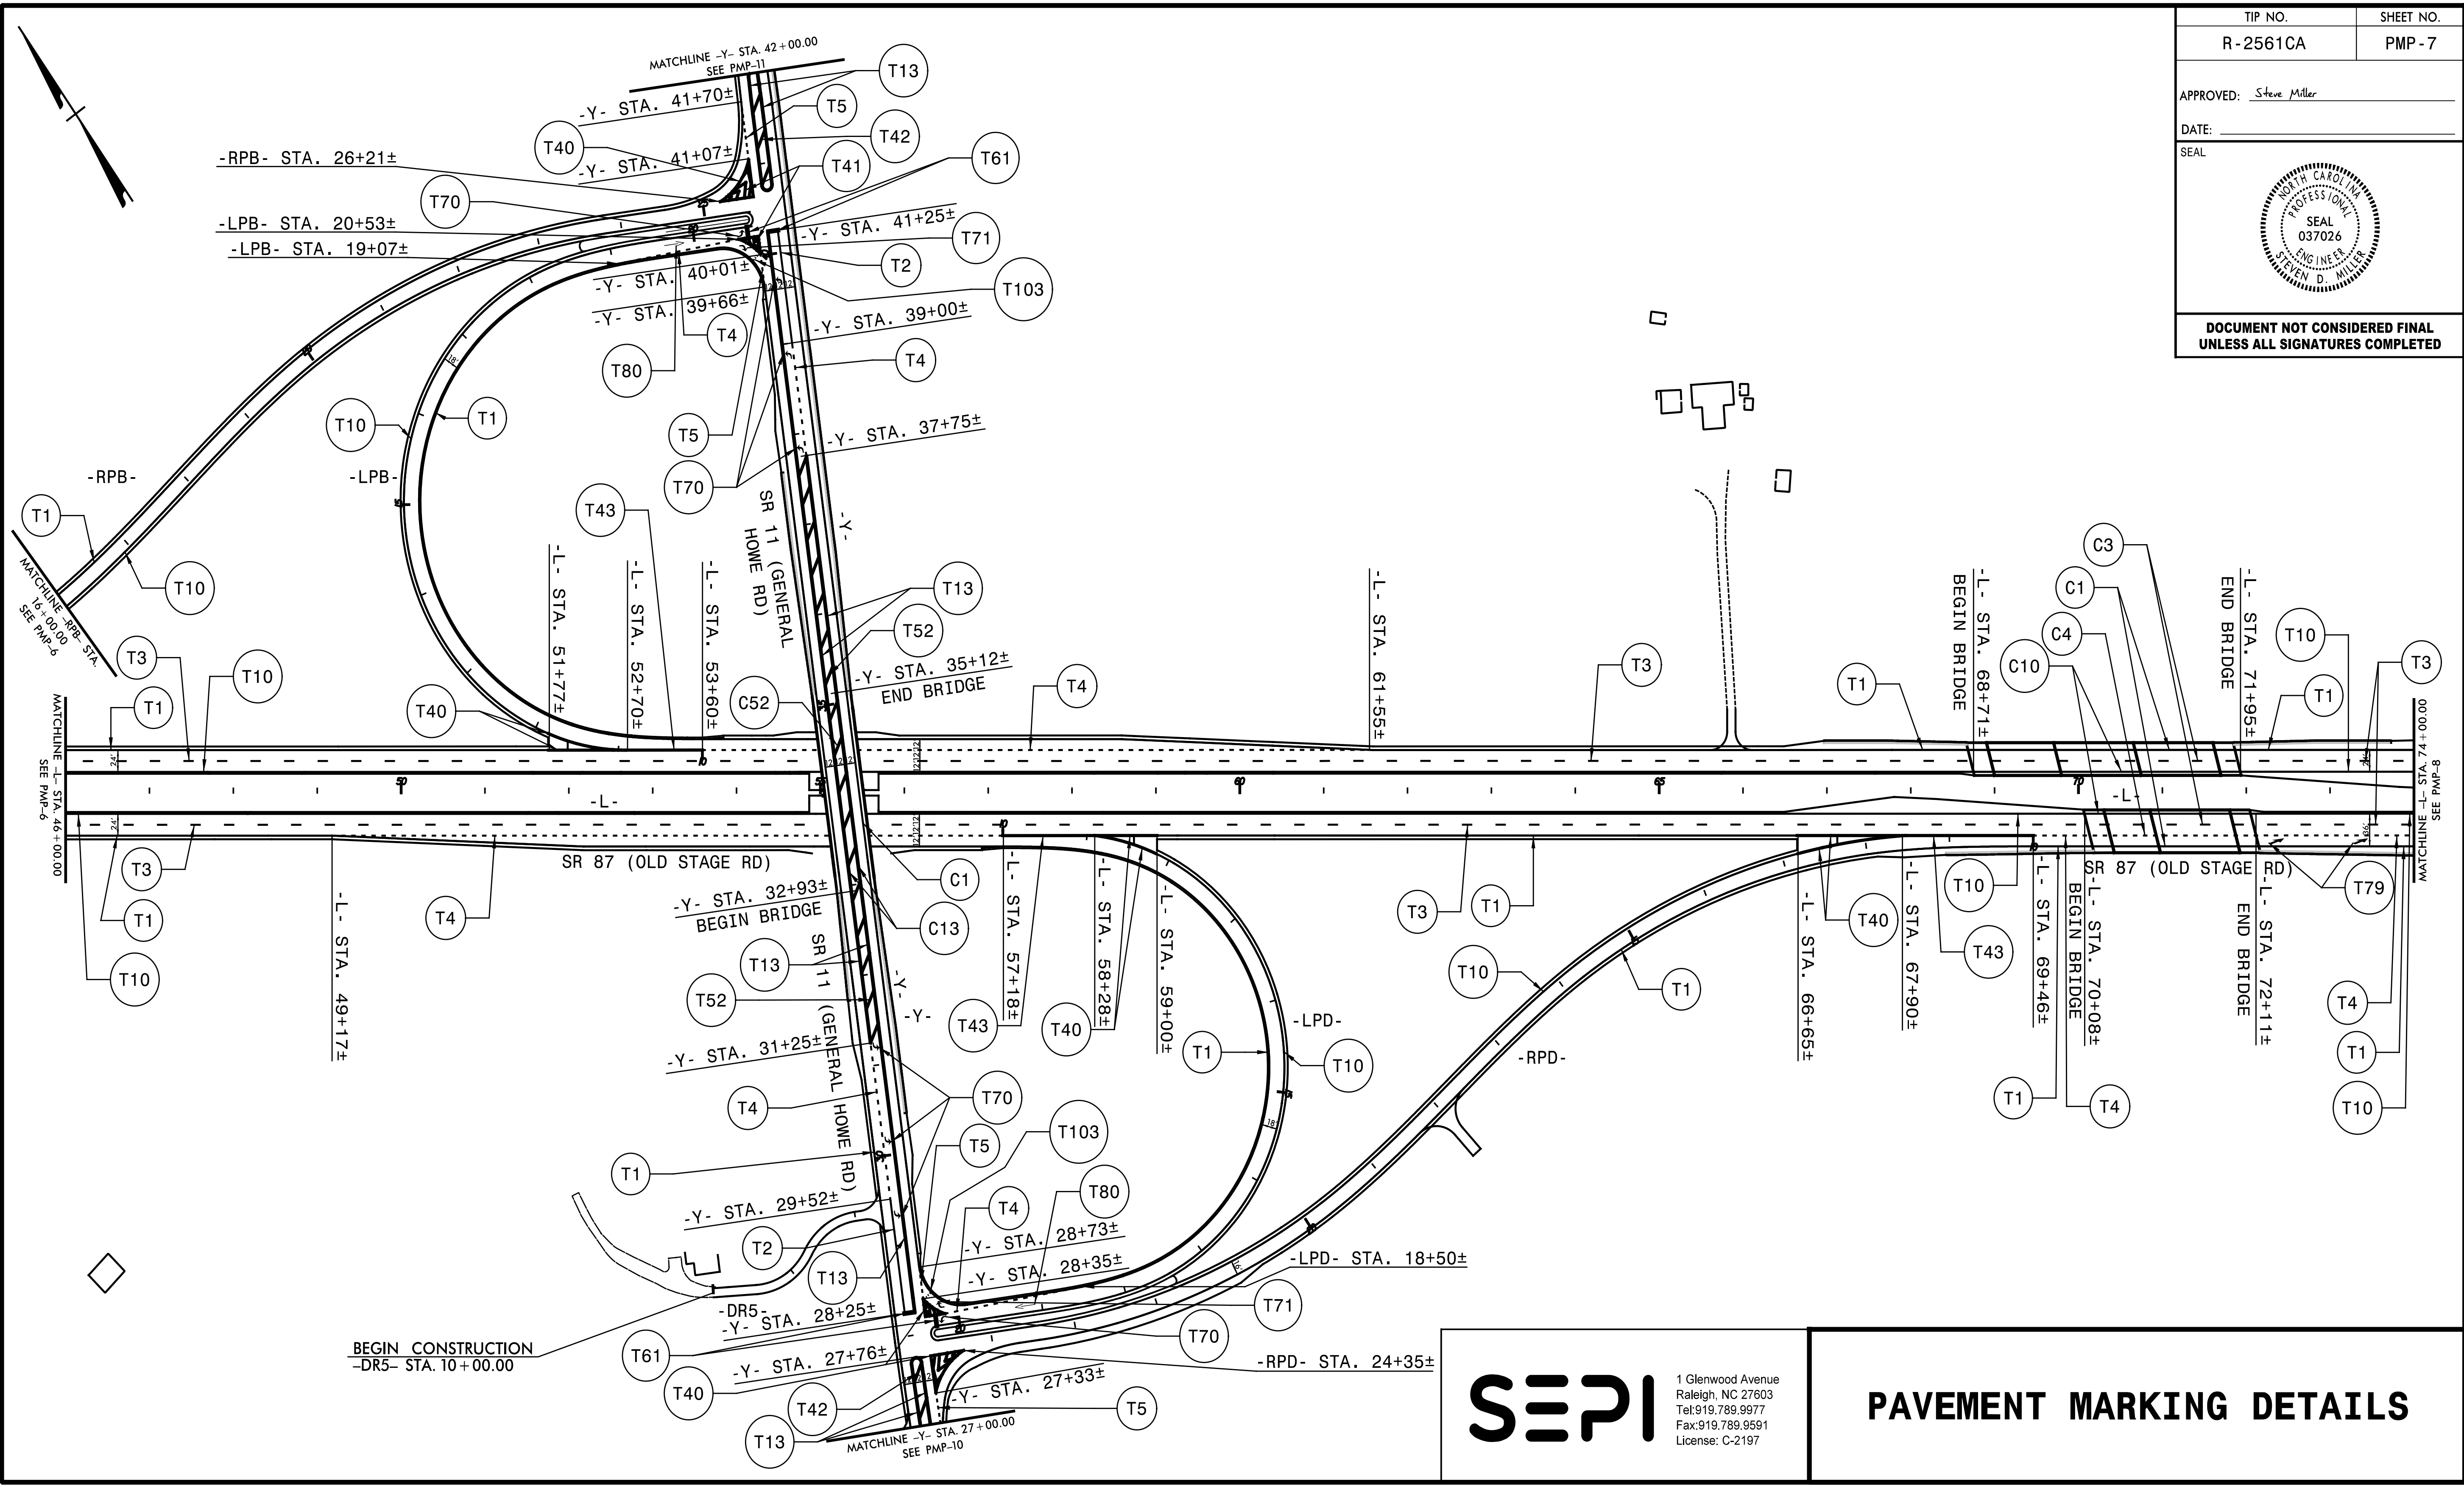

8/1/07 8:07:07 AM C:\Users\jbauman\Documents\Projects\R-2561CA\TP\Traffic\SE18.079.000_R-2561CA\TP\Traffic\SE18.079.000_R-2561CA_PMP-7.dgn

SEPI

1 Glenwood Avenue
Raleigh, NC 27603
Tel: 919.789.9977
Fax: 919.789.9591
License: C-2197

PAVEMENT MARKING DETAILS