
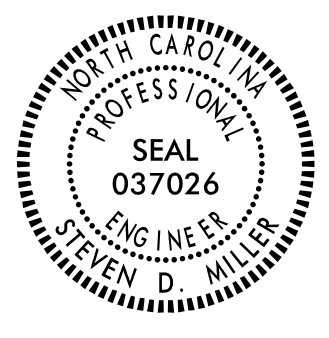
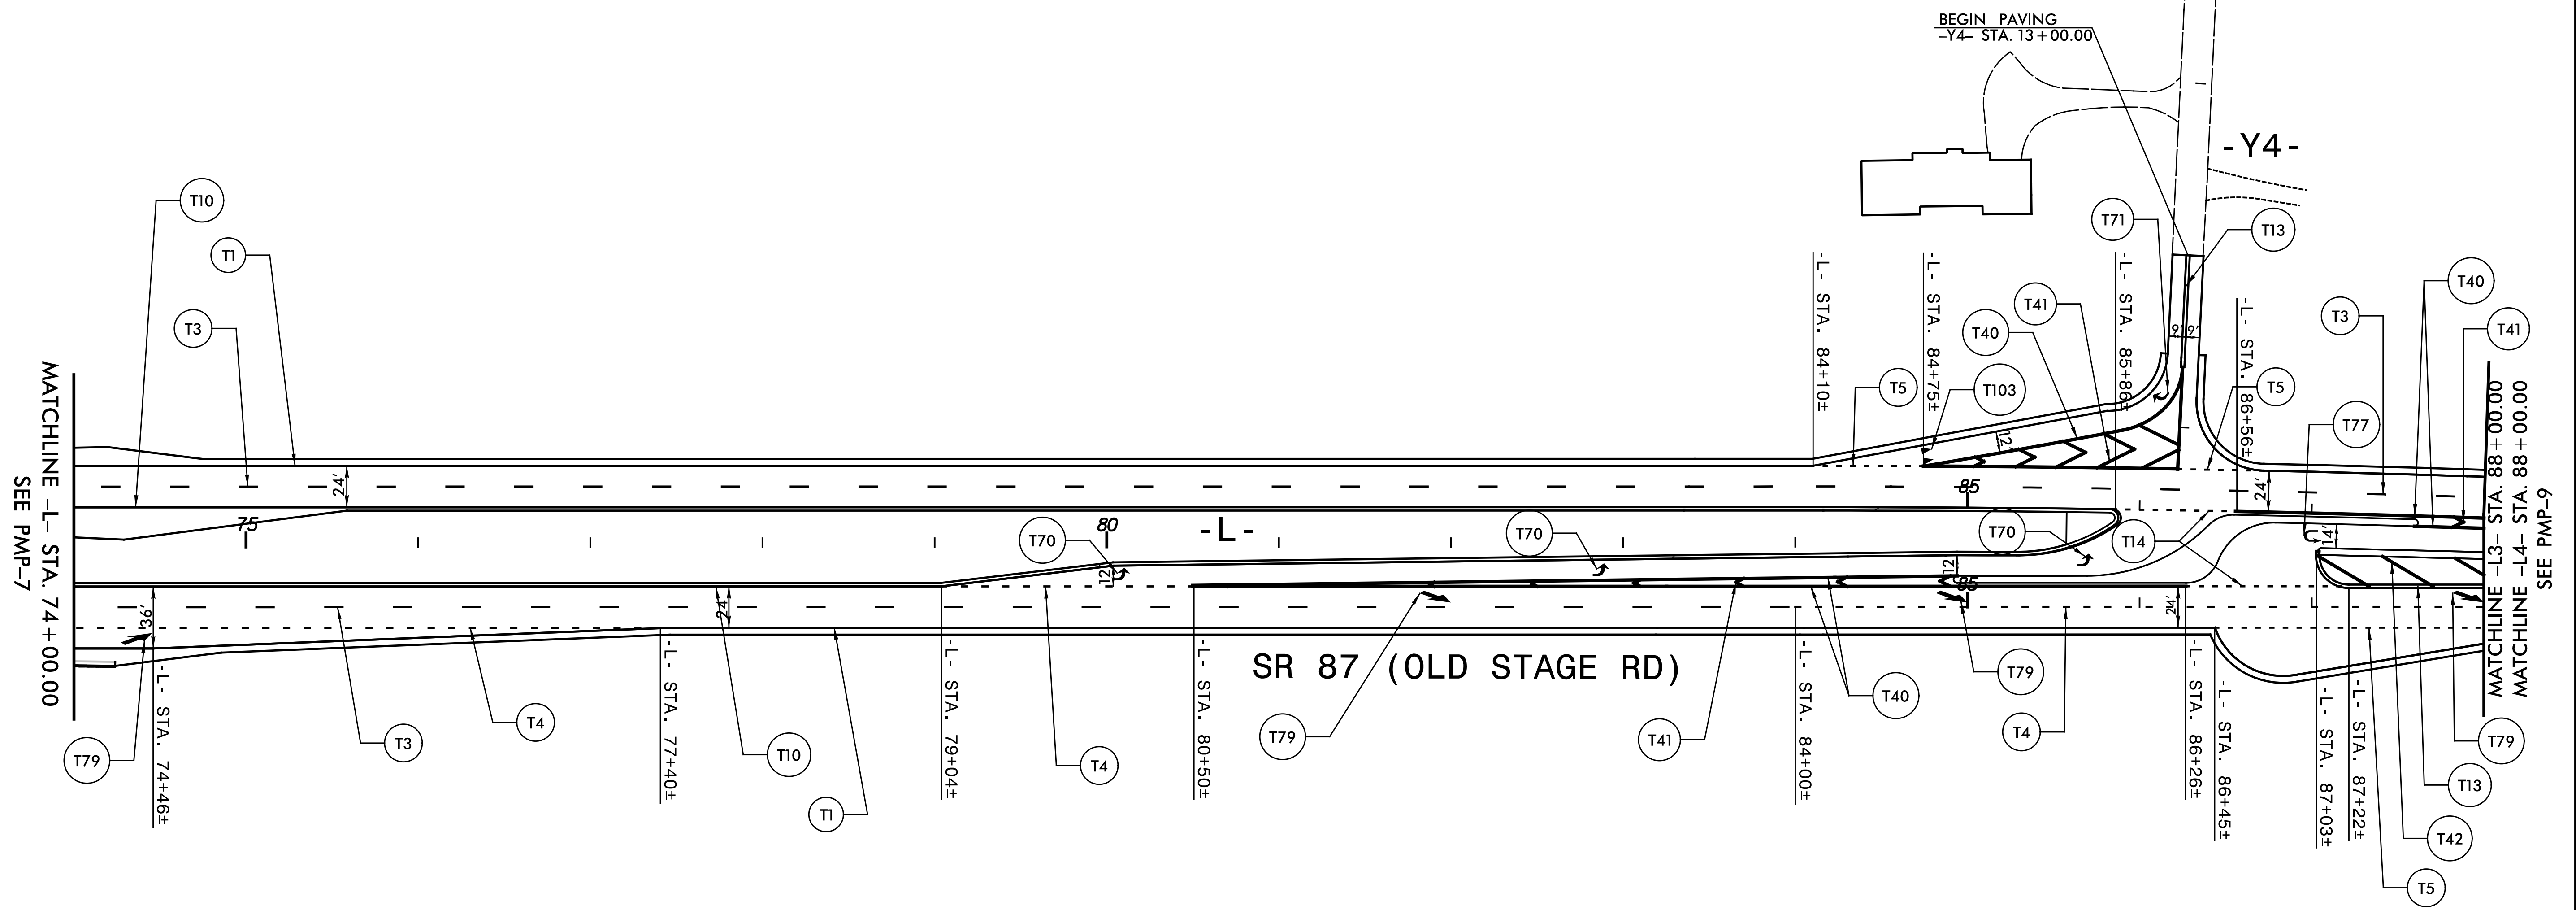


TIP NO. R-2561CA	SHEET NO. PMP-8
APPROVED: <i>Steve Miller</i>	
DATE: _____	
SEAL	
	
<b>DOCUMENT NOT CONSIDERED FINAL UNLESS ALL SIGNATURES COMPLETED</b>	

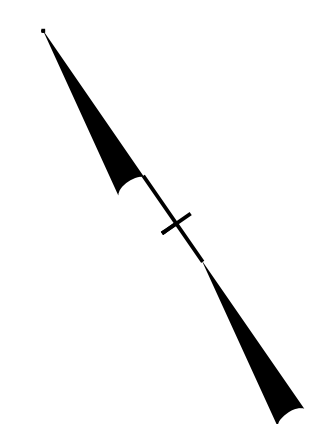

MATCHLINE -L- STA. 74+00.00  
SEE PMP-7

MATCHLINE -L3- STA. 88+00.00  
MATCHLINE -L4- STA. 88+00.00  
SEE PMP-9

8/14/2008 8:11:08 AM C:\SEI\B.079.00\_R-2561CA\TP\T-Office\PMR\R-2561CA\_PMP-8.dgn

**SEPI**  
 1 Glenwood Avenue  
 Raleigh, NC 27603  
 Tel: 919.789.9977  
 Fax: 919.789.9591  
 License: C-2197

**PAVEMENT MARKING DETAILS**