
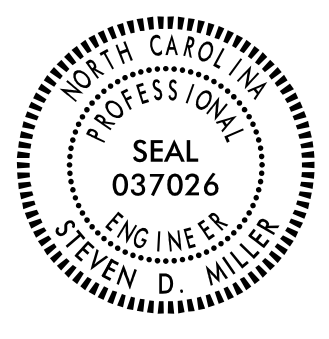
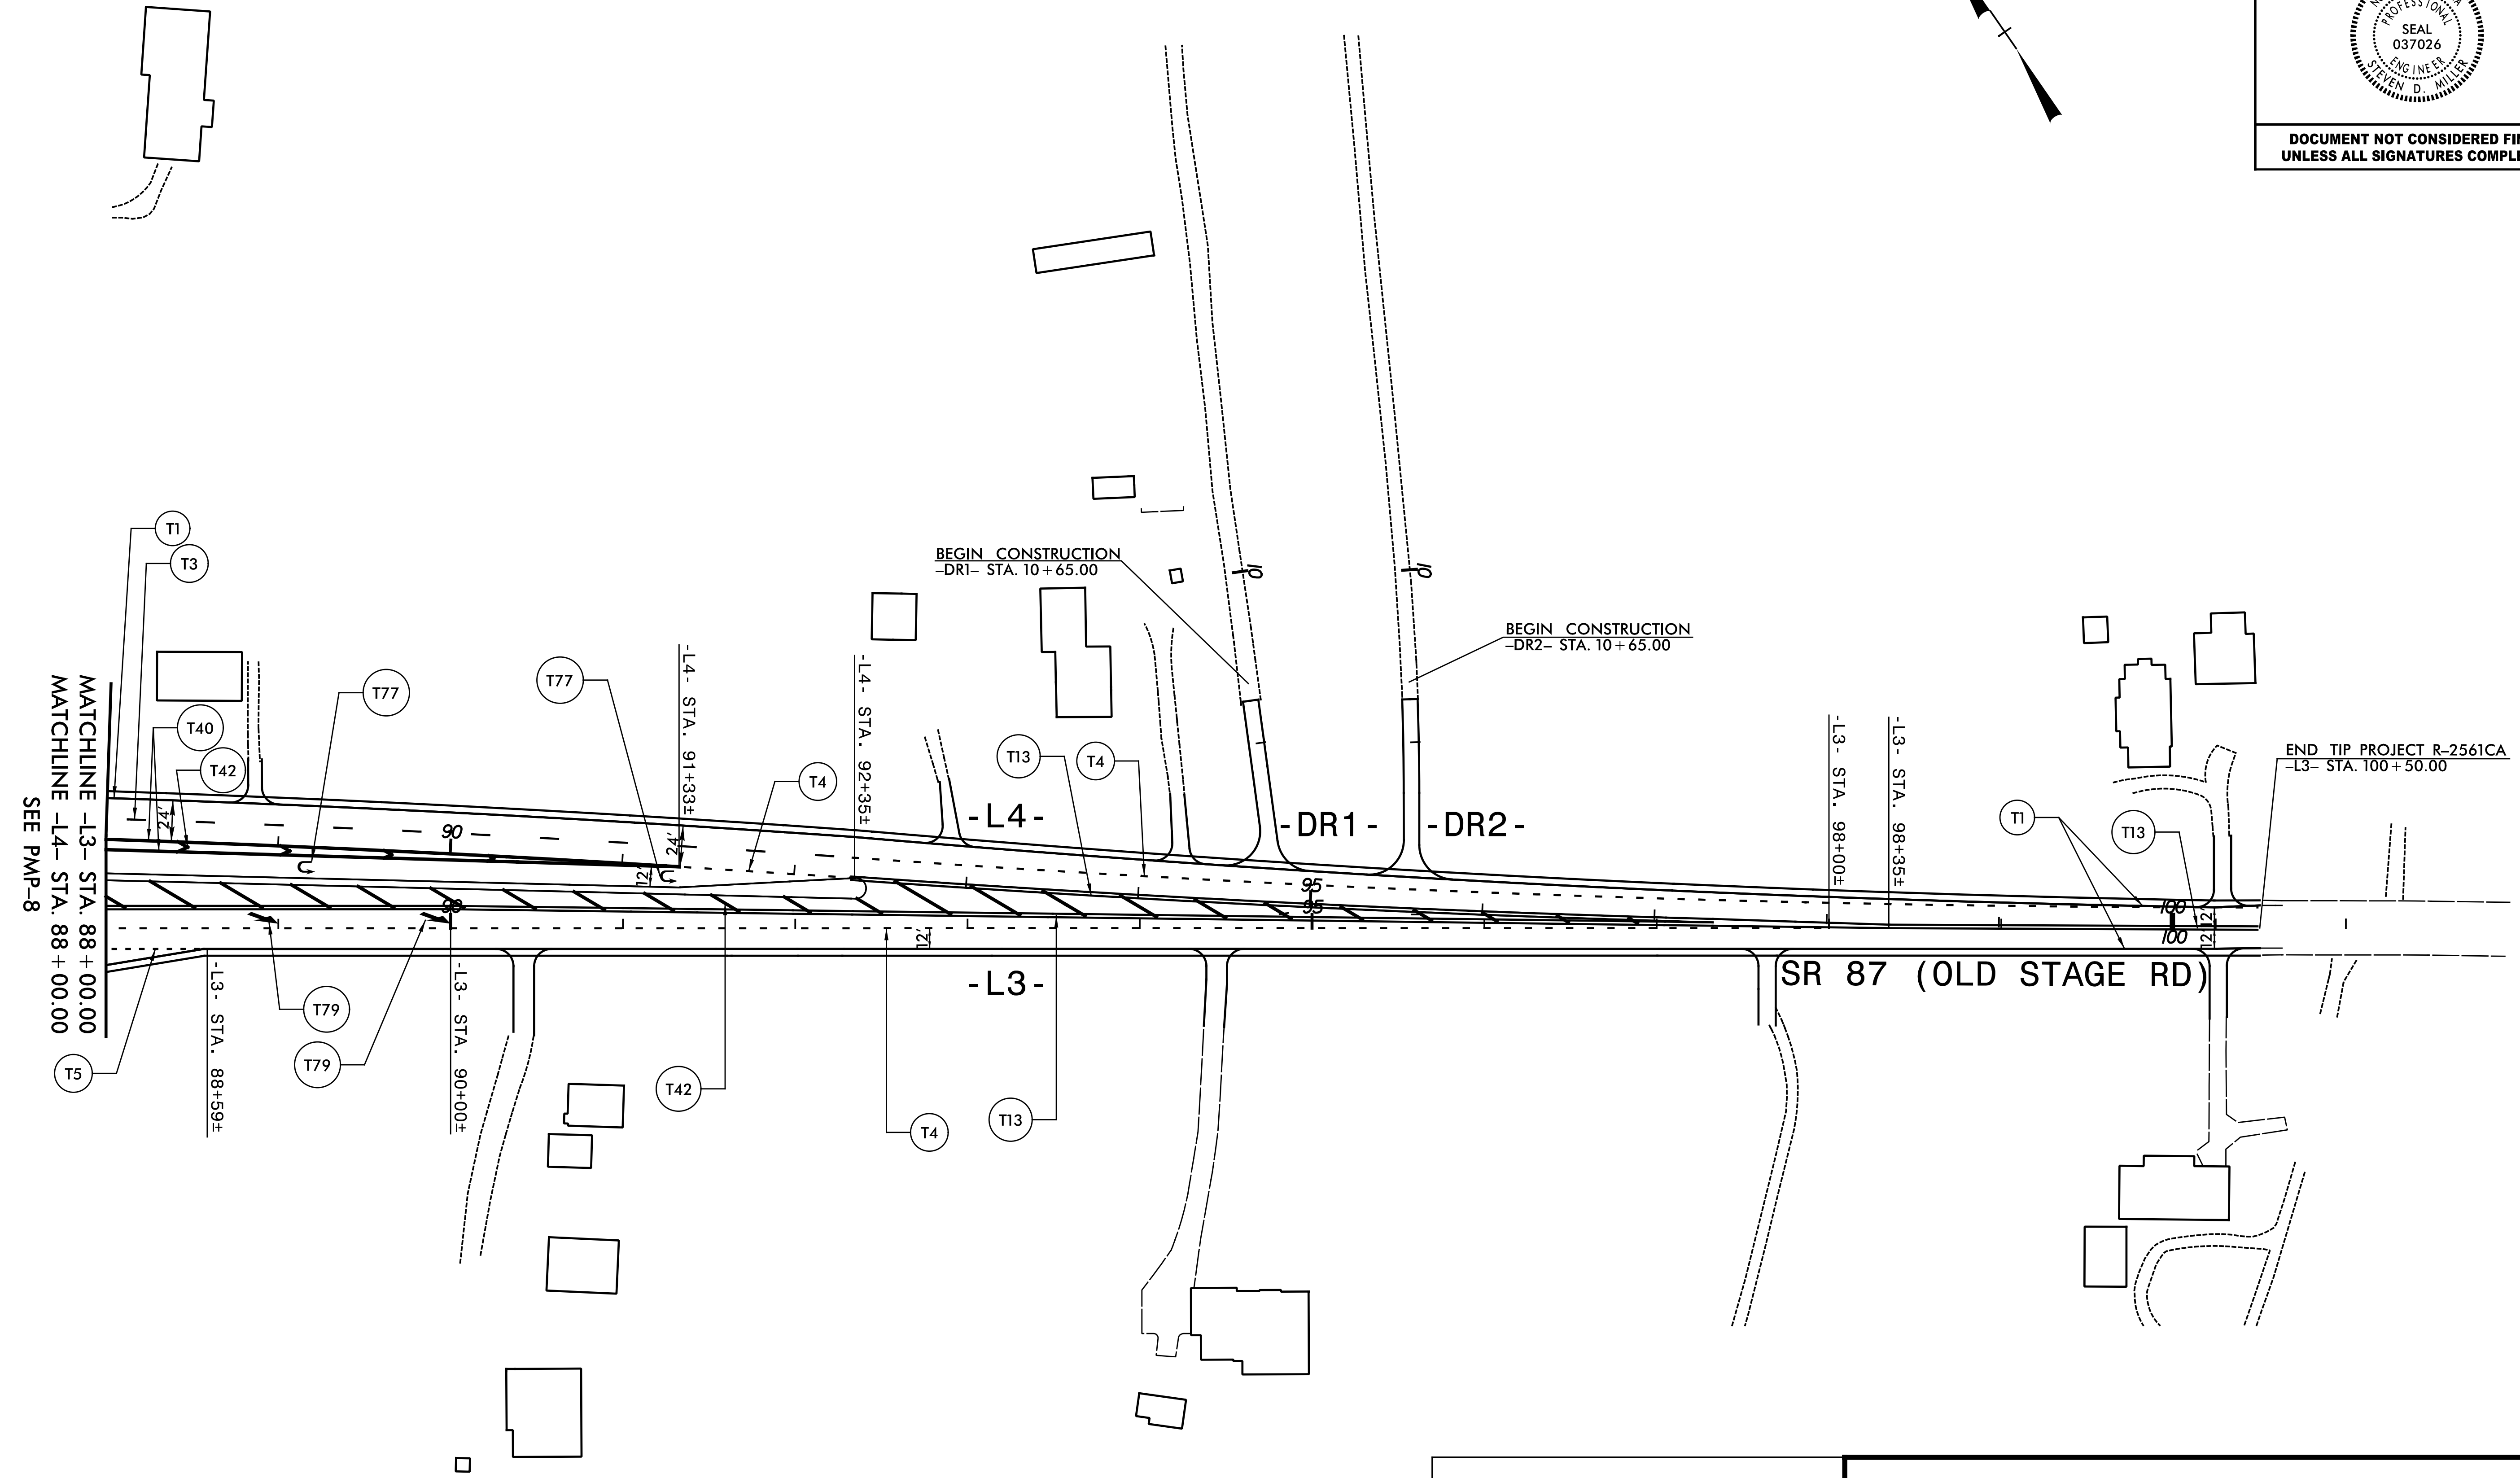


TIP NO. R-2561CA	SHEET NO. PMP-9
APPROVED: <i>Steve Miller</i>	
DATE: _____	
SEAL	
	
DOCUMENT NOT CONSIDERED FINAL UNLESS ALL SIGNATURES COMPLETED	

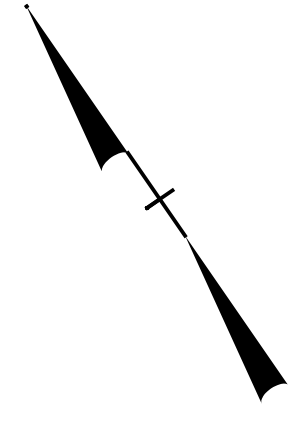

8/14/2023 8:58:33 AM S:\E\B\079\00\_R-2561CA\TP\T-0\FF\c\PMR\R-2561CA\_PMP-9.dgn

**SEPI**  
 1 Glenwood Avenue  
 Raleigh, NC 27603  
 Tel: 919.789.9977  
 Fax: 919.789.9591  
 License: C-2197

**PAVEMENT MARKING DETAILS**