



**CLEARING AND GRUBBING
EROSION CONTROL FOR
CONSTRUCTION SHEET 10**

NOTE:
PLACE TEMPORARY ROCK SEDIMENT DAMS TYPE - B
AND TEMPORARY ROCK SILT CHECKS TYPE - A AT
DRAINAGE OUTLETS.

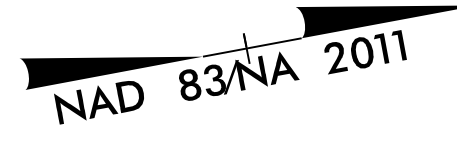

-Y-
PI Sta 19+51.92
 $\Delta = 17^{\circ} 57' 59.5''$ (RT)
D = 1'00' 09.7"
L = 1,791.8'
T = 903.32'
R = 5,714.14'
S.E. = 3%
R.O. = 8'

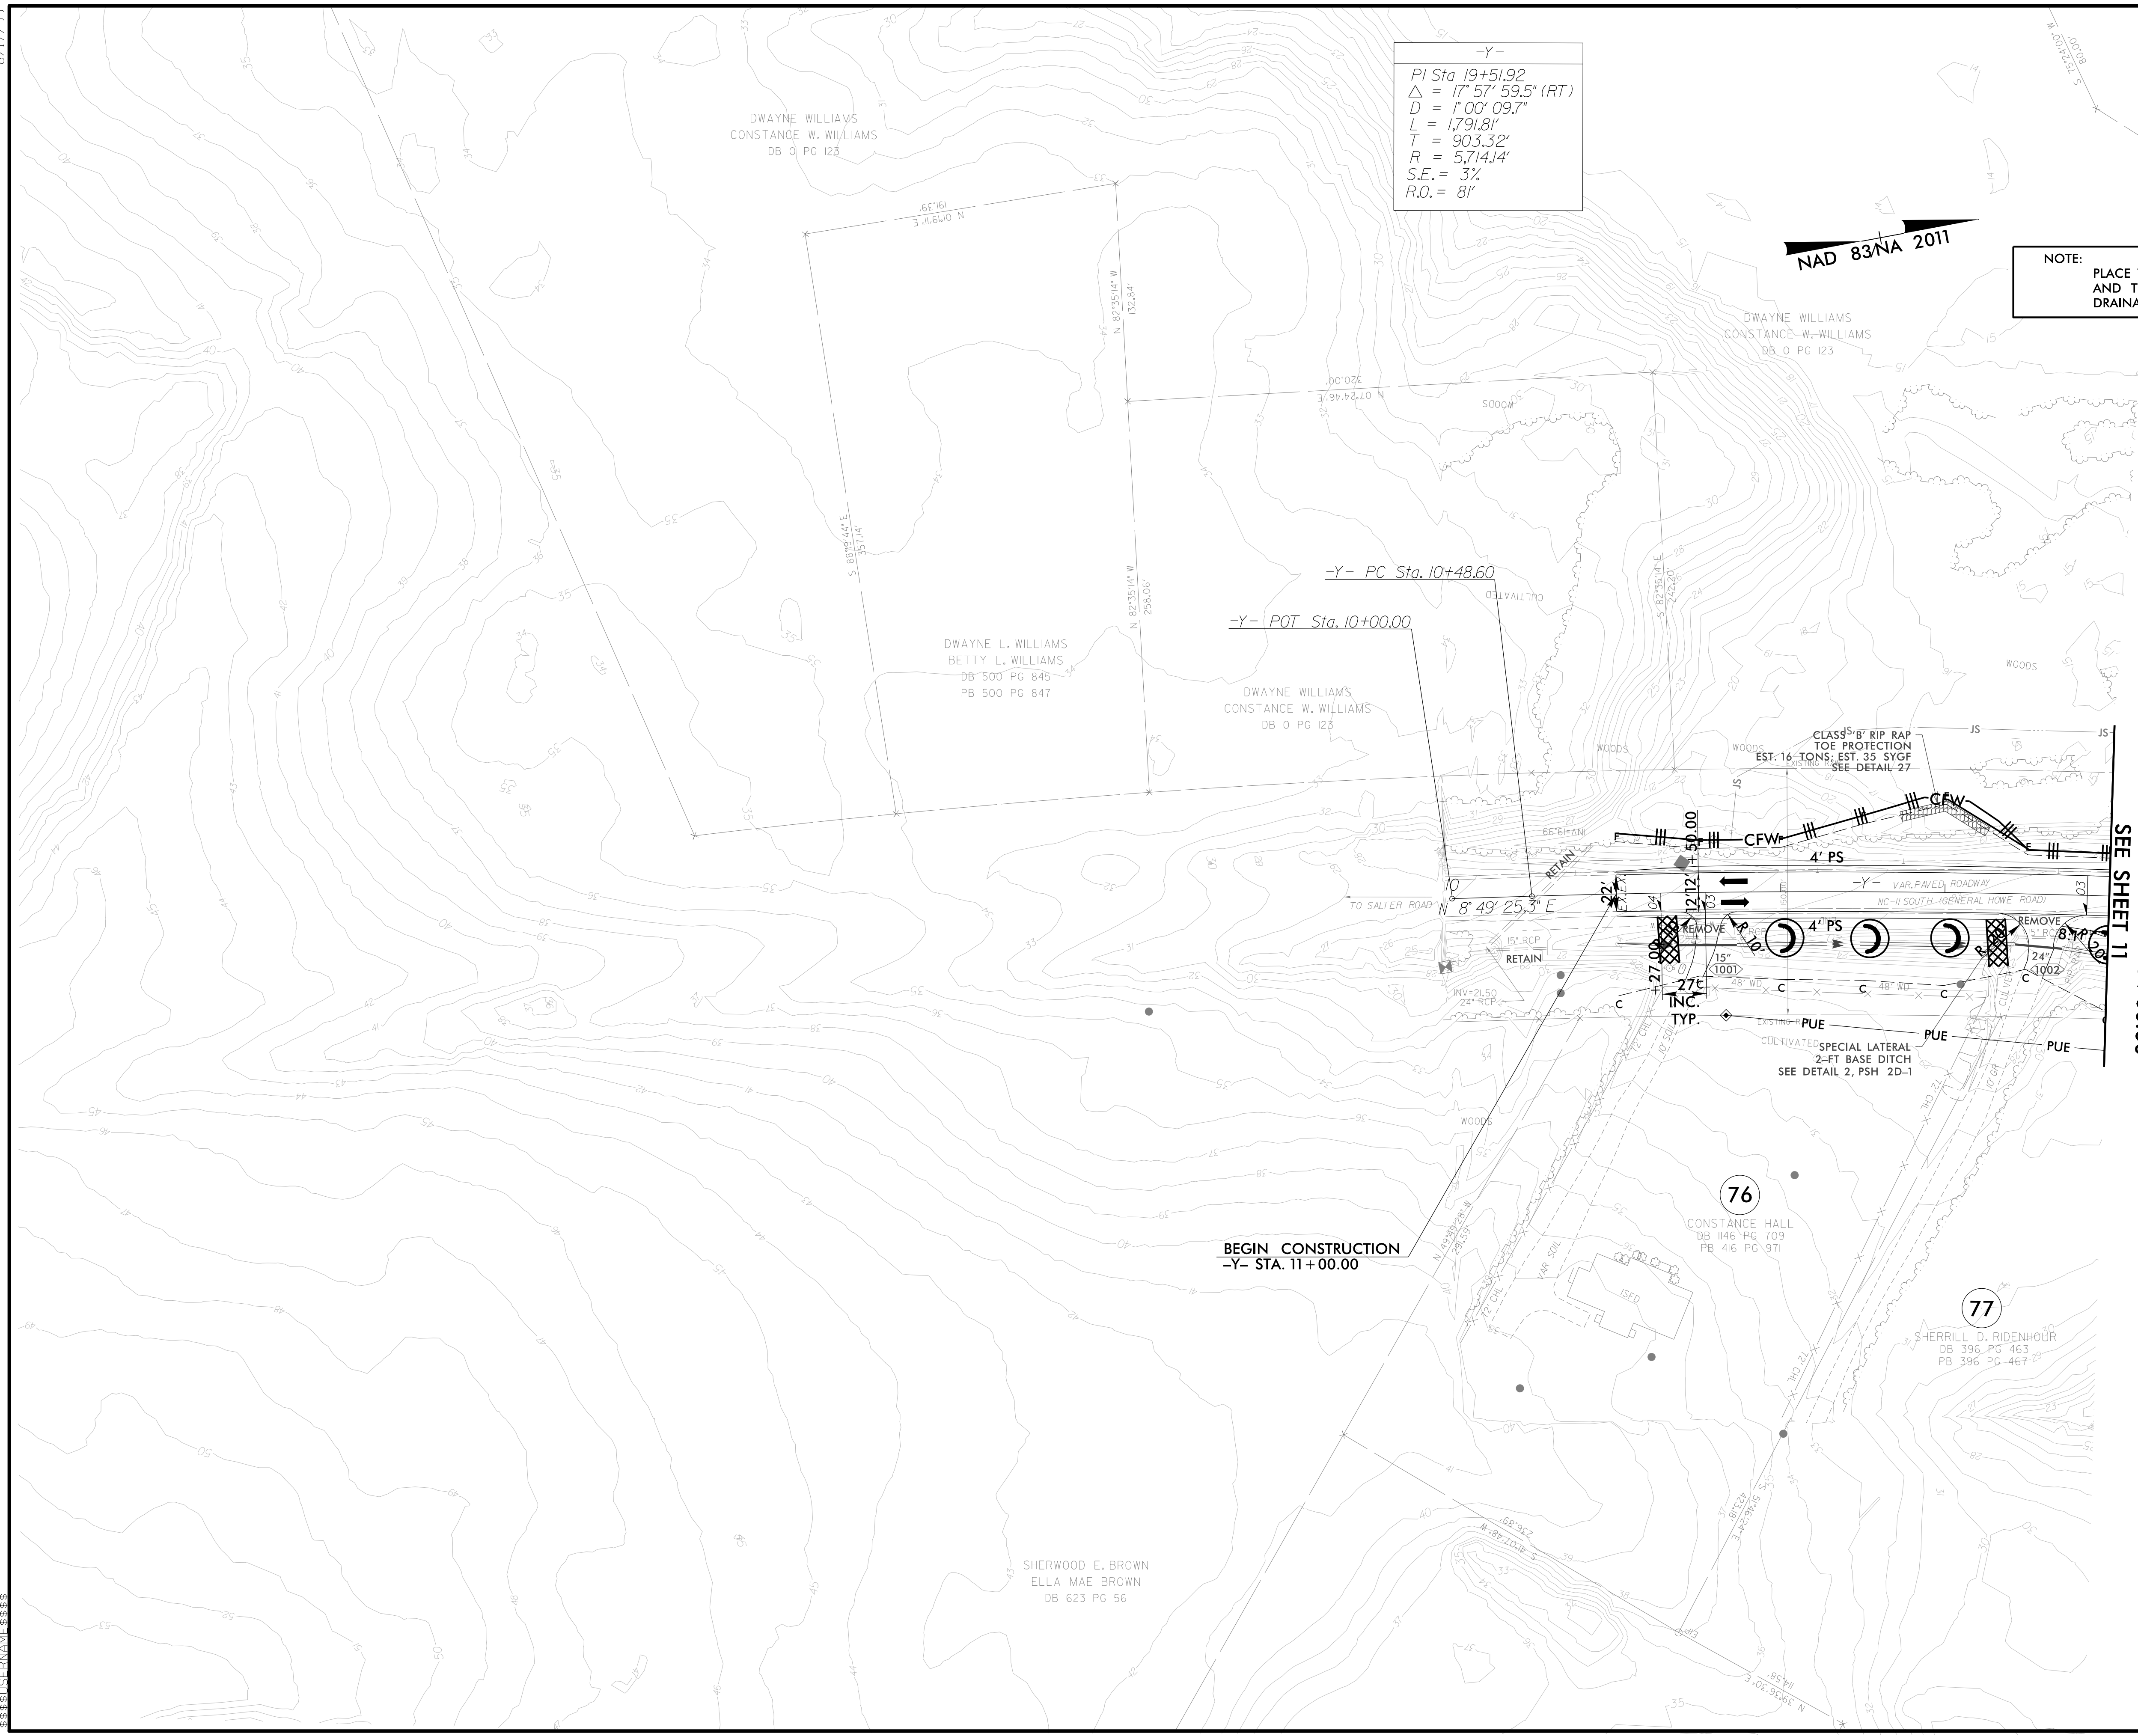

MATCHLINE -Y- STA. 14+00.00
SEE SHEET 11

BEGIN CONSTRUCTION
-Y- STA. 11+00.00