

8.17/99




**CLEARING AND GRUBBING
EROSION CONTROL FOR
CONSTRUCTION SHEET 11**

-Y-	-DR3-
PI Sta 19+51.92 Δ = 17° 57' 59.5" (RT) D = 1° 00' 09.7" L = 1,791.81' T = 903.32' R = 5,714.14' S.E. = 3% R.O. = 81'	PI Sta 11+66.85 Δ = 33° 20' 27.8" (RT) D = 38° 11' 49.9" L = 87.29' T = 44.92' R = 150.00' S.E. = NC (0.025)
-DR4-	
PI Sta 10+57.37 Δ = 21° 27' 32.4" (LT) D = 57° 17' 44.8" L = 37.45' T = 18.95' R = 100.00' S.E. = NC (0.025)	PI Sta 11+33.10 Δ = 24° 24' 13.8" (RT) D = 57° 17' 44.8" L = 42.59' T = 21.62' R = 100.00' S.E. = NC (0.025)



NOTE: PLACE TEMPORARY ROCK SEDIMENT DAMS TYPE - B AND TEMPORARY ROCK SILT CHECKS TYPE - A AT DRAINAGE OUTLETS.

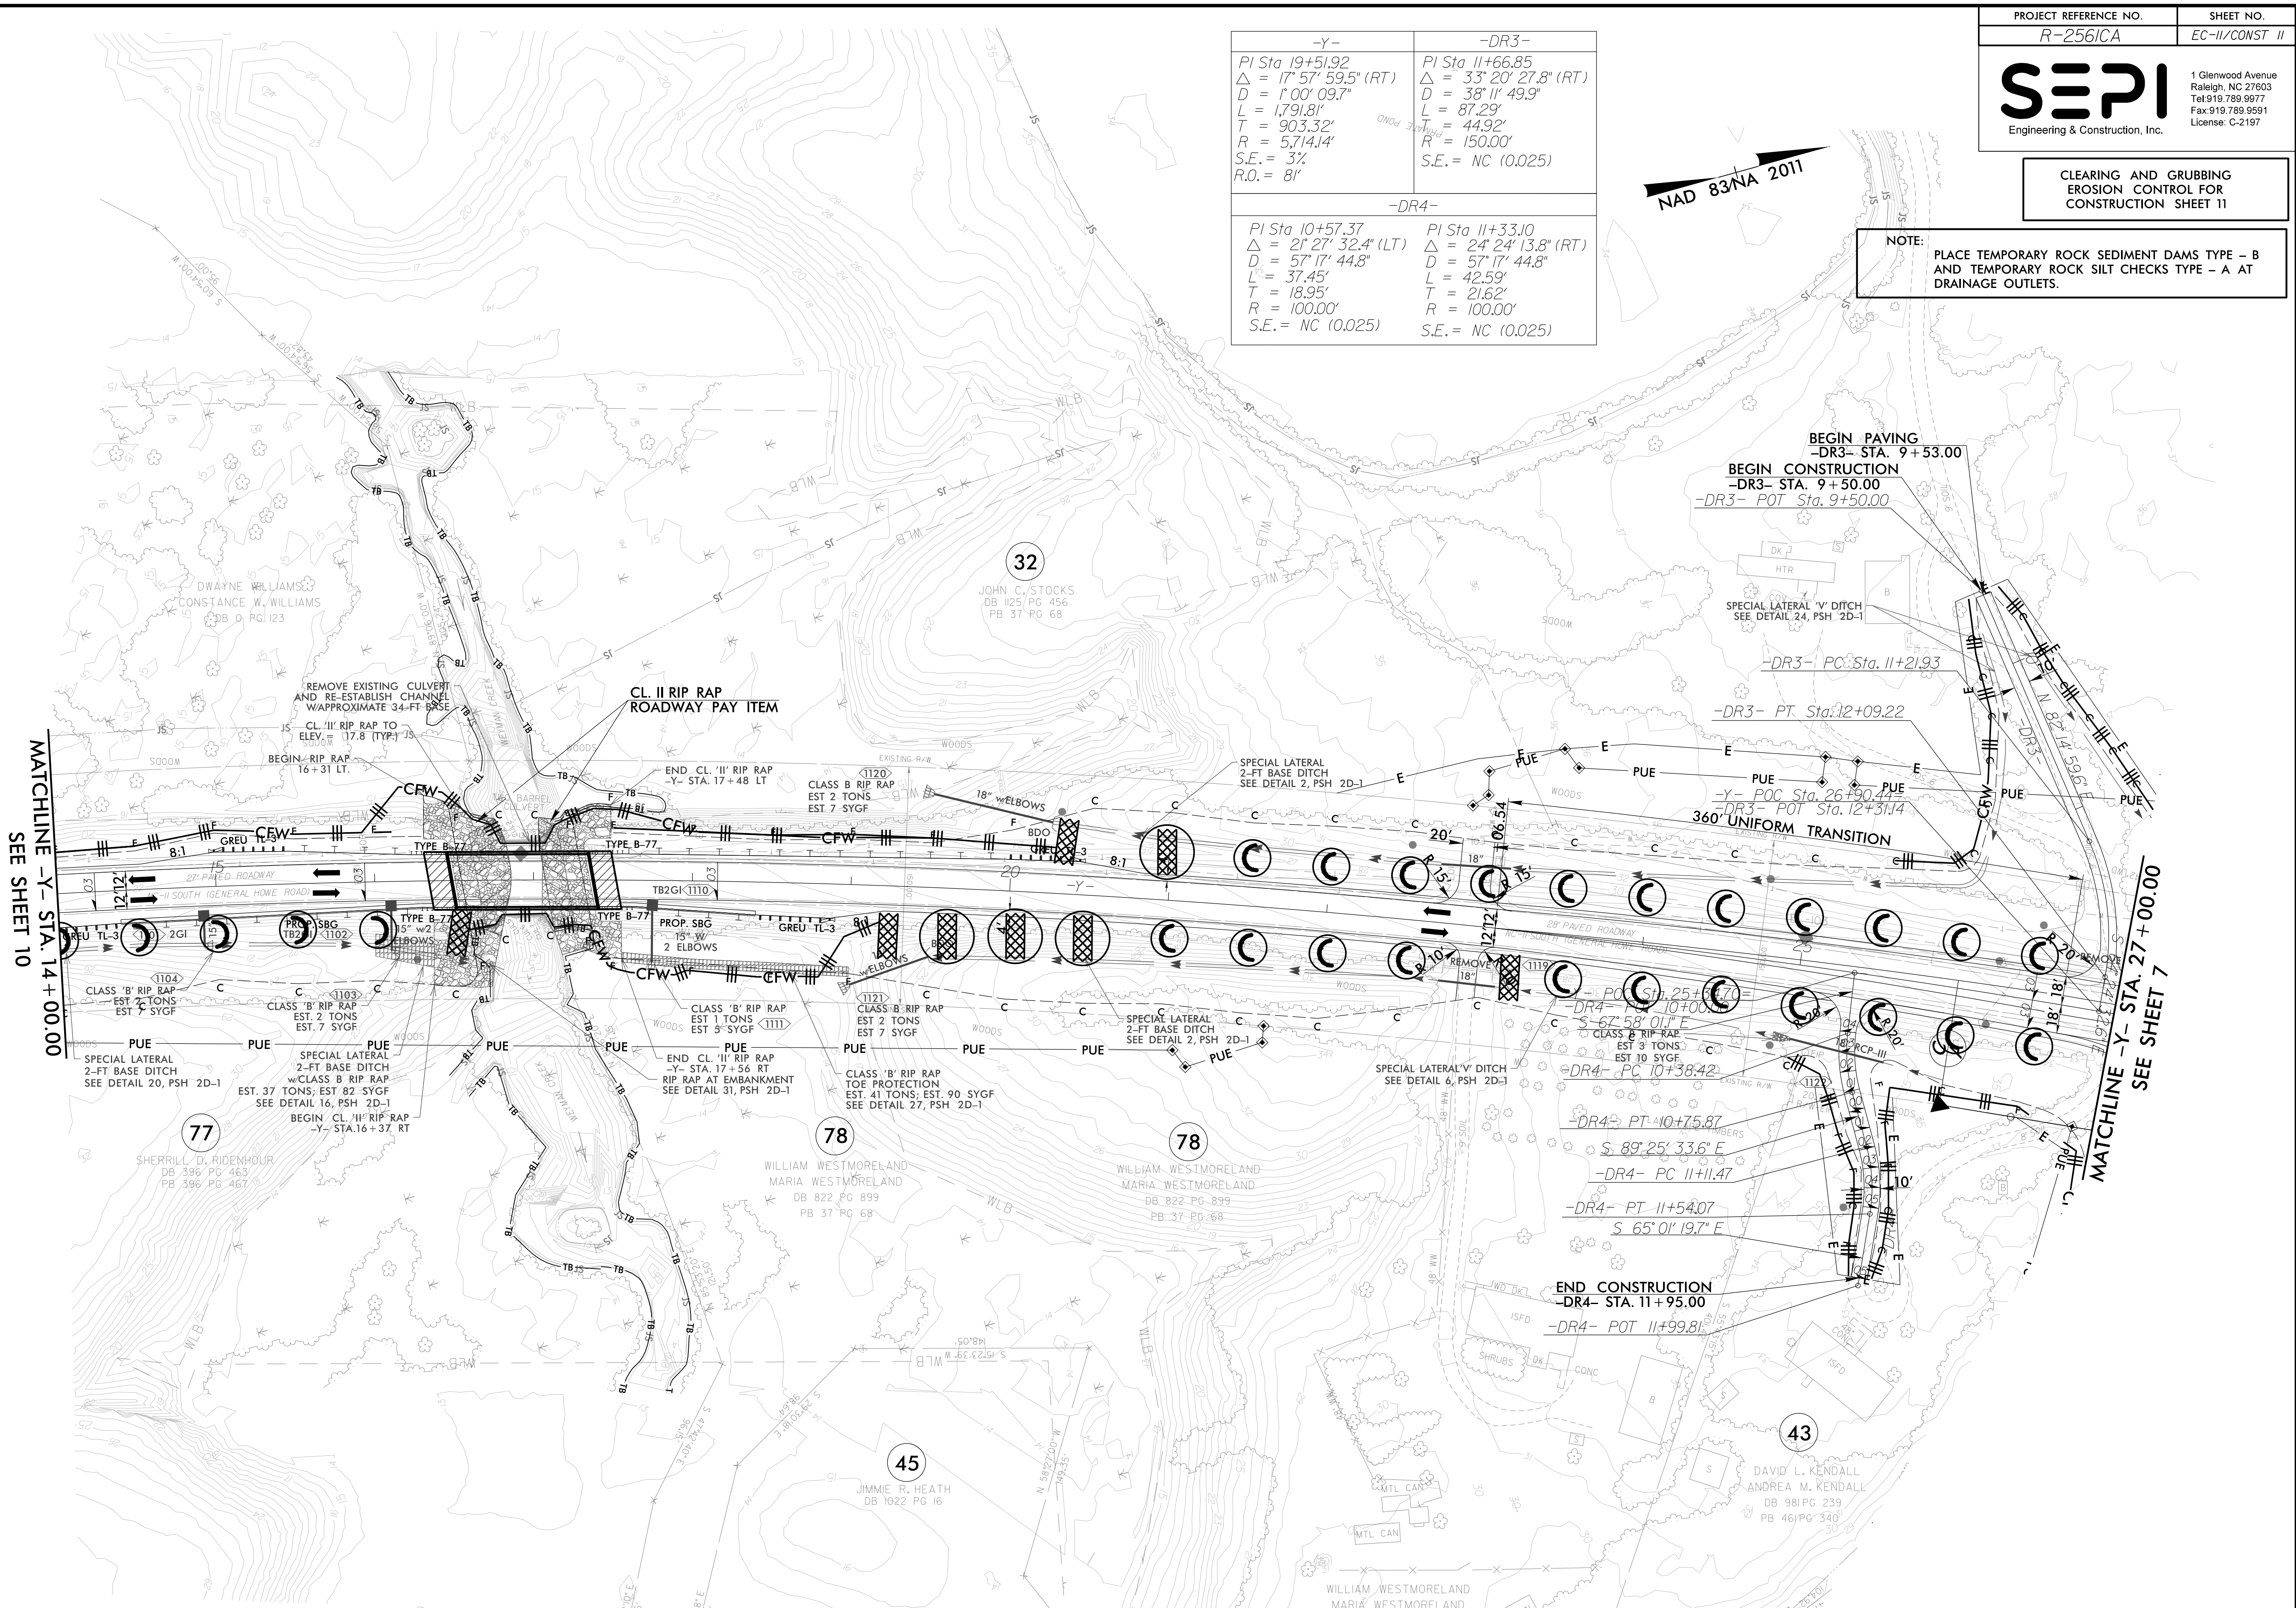

MATCHLINE -Y- STA. 14+00.00
SEE SHEET 10

MATCHLINE -Y- STA. 27+00.00
SEE SHEET 7

FOR -Y- PROFILE SEE SHEET 27
FOR -DR3- PROFILE SEE SHEET 30
FOR -DR4- PROFILE SEE SHEET 31