



FINAL GRADE  
EROSION CONTROL FOR  
CONSTRUCTION SHEET 13

-Y3-

PI Sta 10+95.26	PI Sta 12+70.29
$\Delta = 21^{\circ} 01' 15.4"$ (LT)	$\Delta = 48^{\circ} 16' 27.3"$ (RT)
D = 22' 55' 05.9"	D = 22' 55' 05.9"
L = 91.72'	L = 210.64'
T = 46.38'	T = 112.02'
R = 250.00'	R = 250.00'
SE = SEE PLANS	SE = SEE PLANS

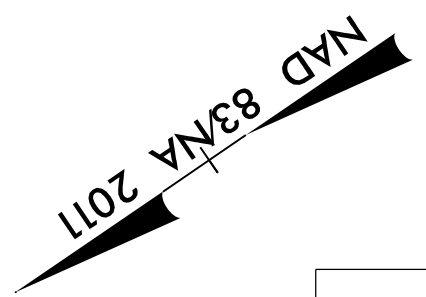

SEE SHEET 5  
MATCHLINE -Y3- STA. 12 + 50.00

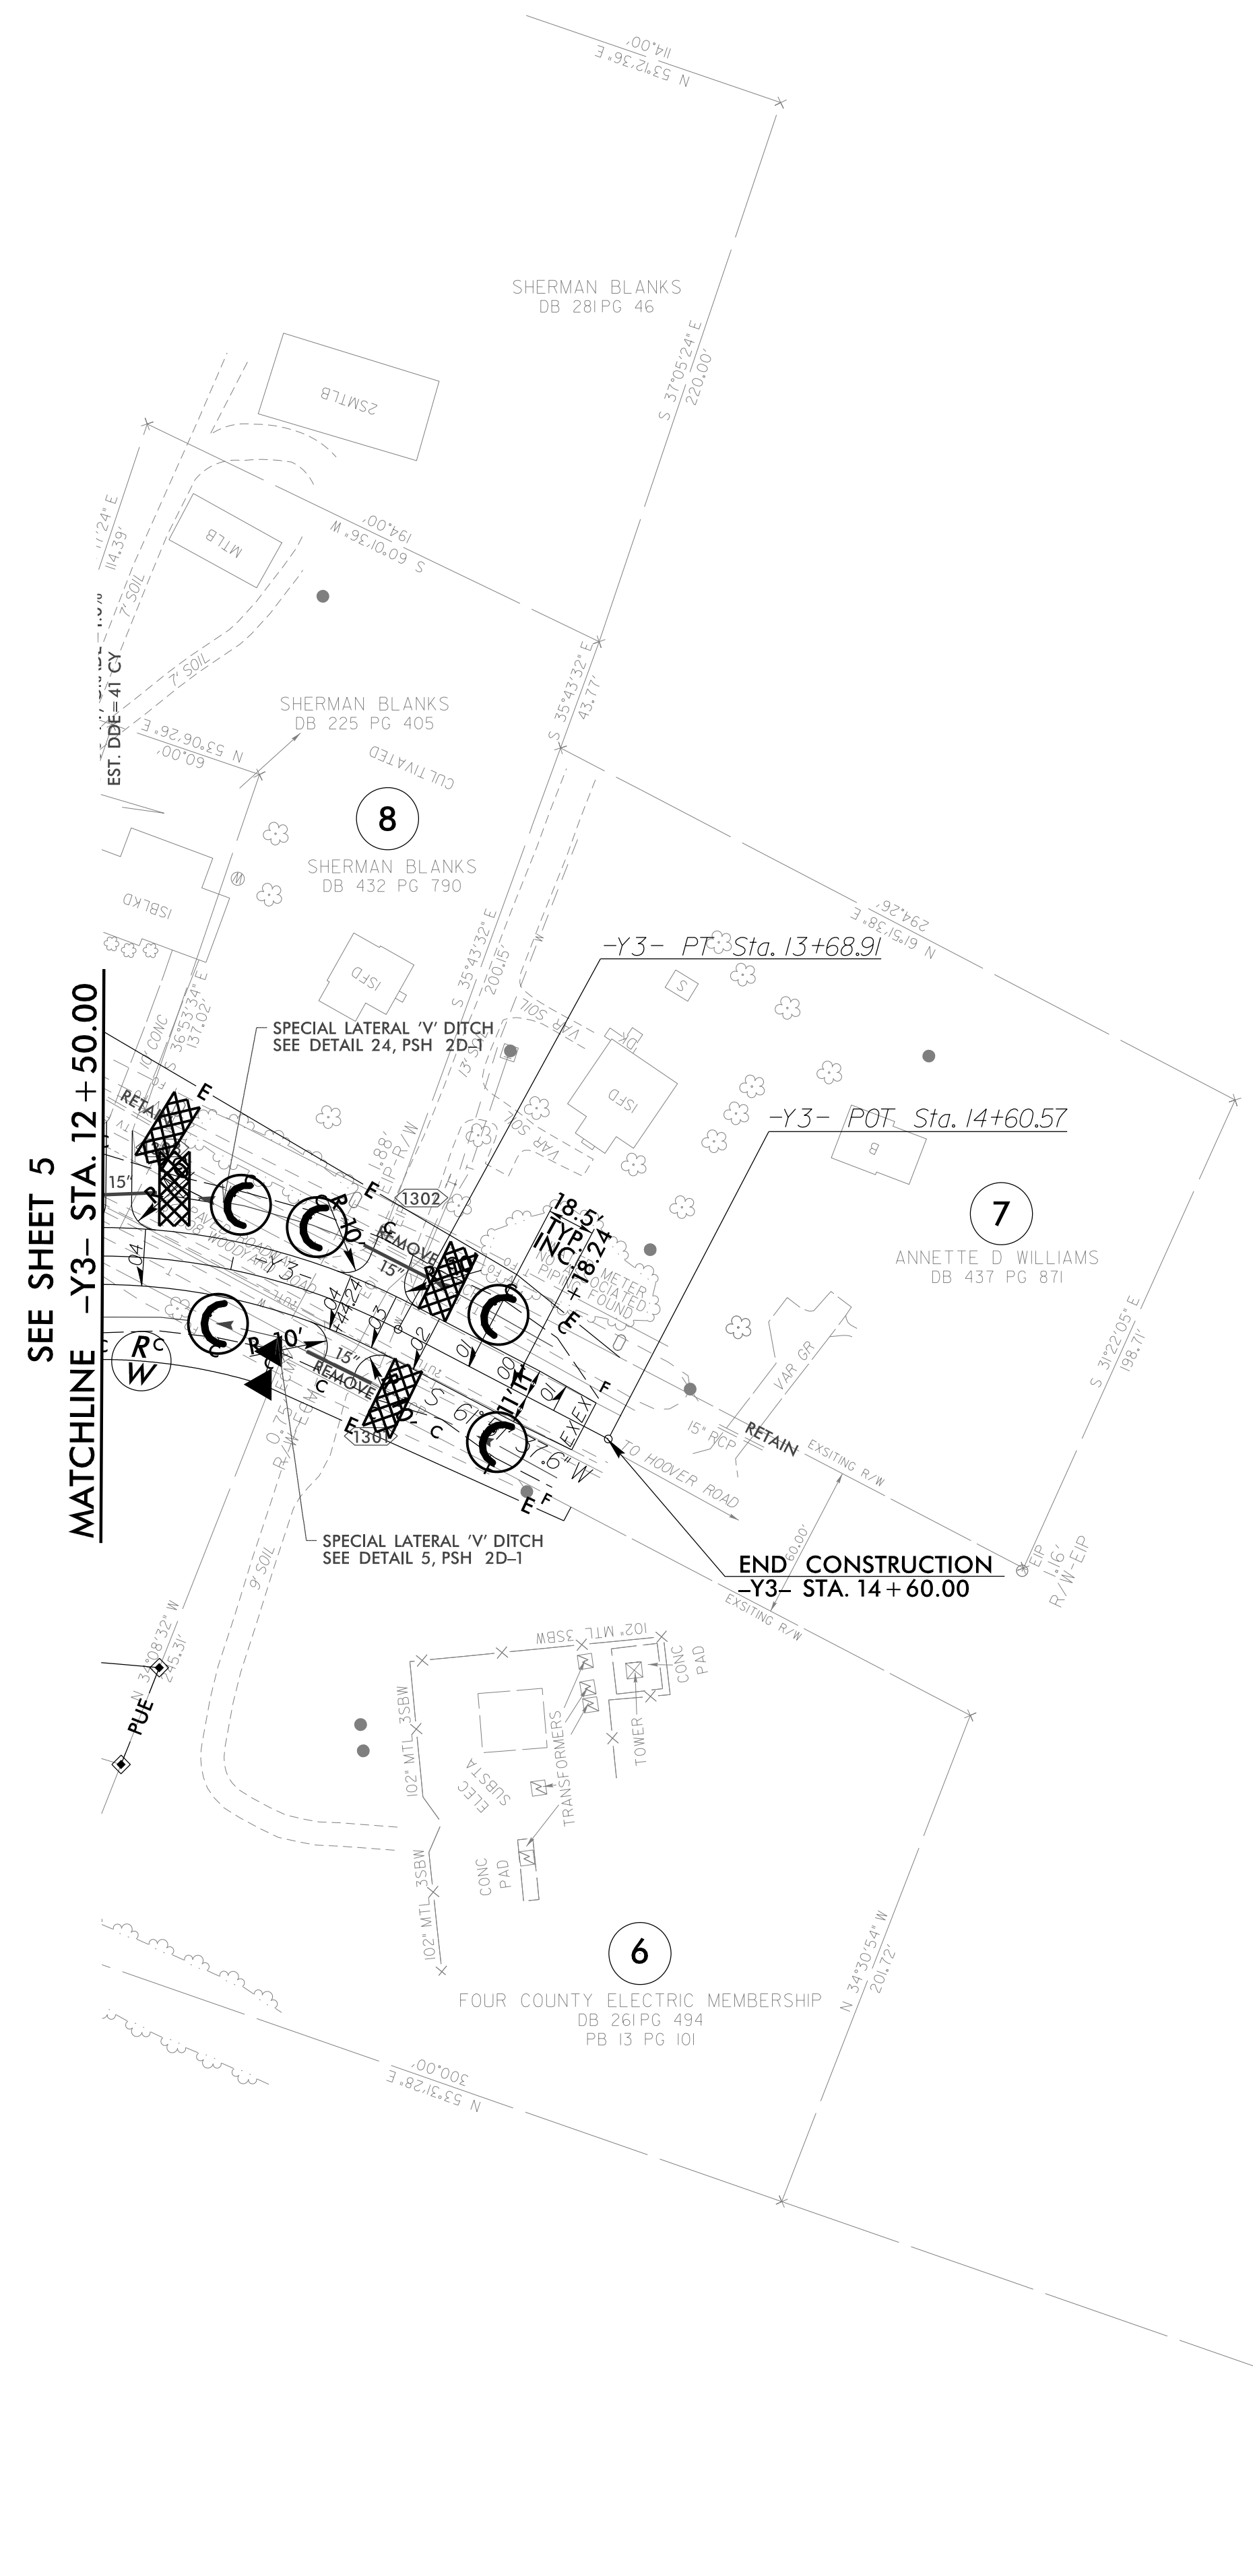

8.17/99

1  
2  
