


**STATE OF NORTH CAROLINA
DEPARTMENT OF TRANSPORTATION**

**SIGNING PLAN
COLUMBUS COUNTY**

LOCATION: NC 87 (OLD STAGE RD.)/NC 11 (GENERAL HOWE RD.) INTERCHANGE

TIP PROJECT: R-2561CA

CONTRACT: -

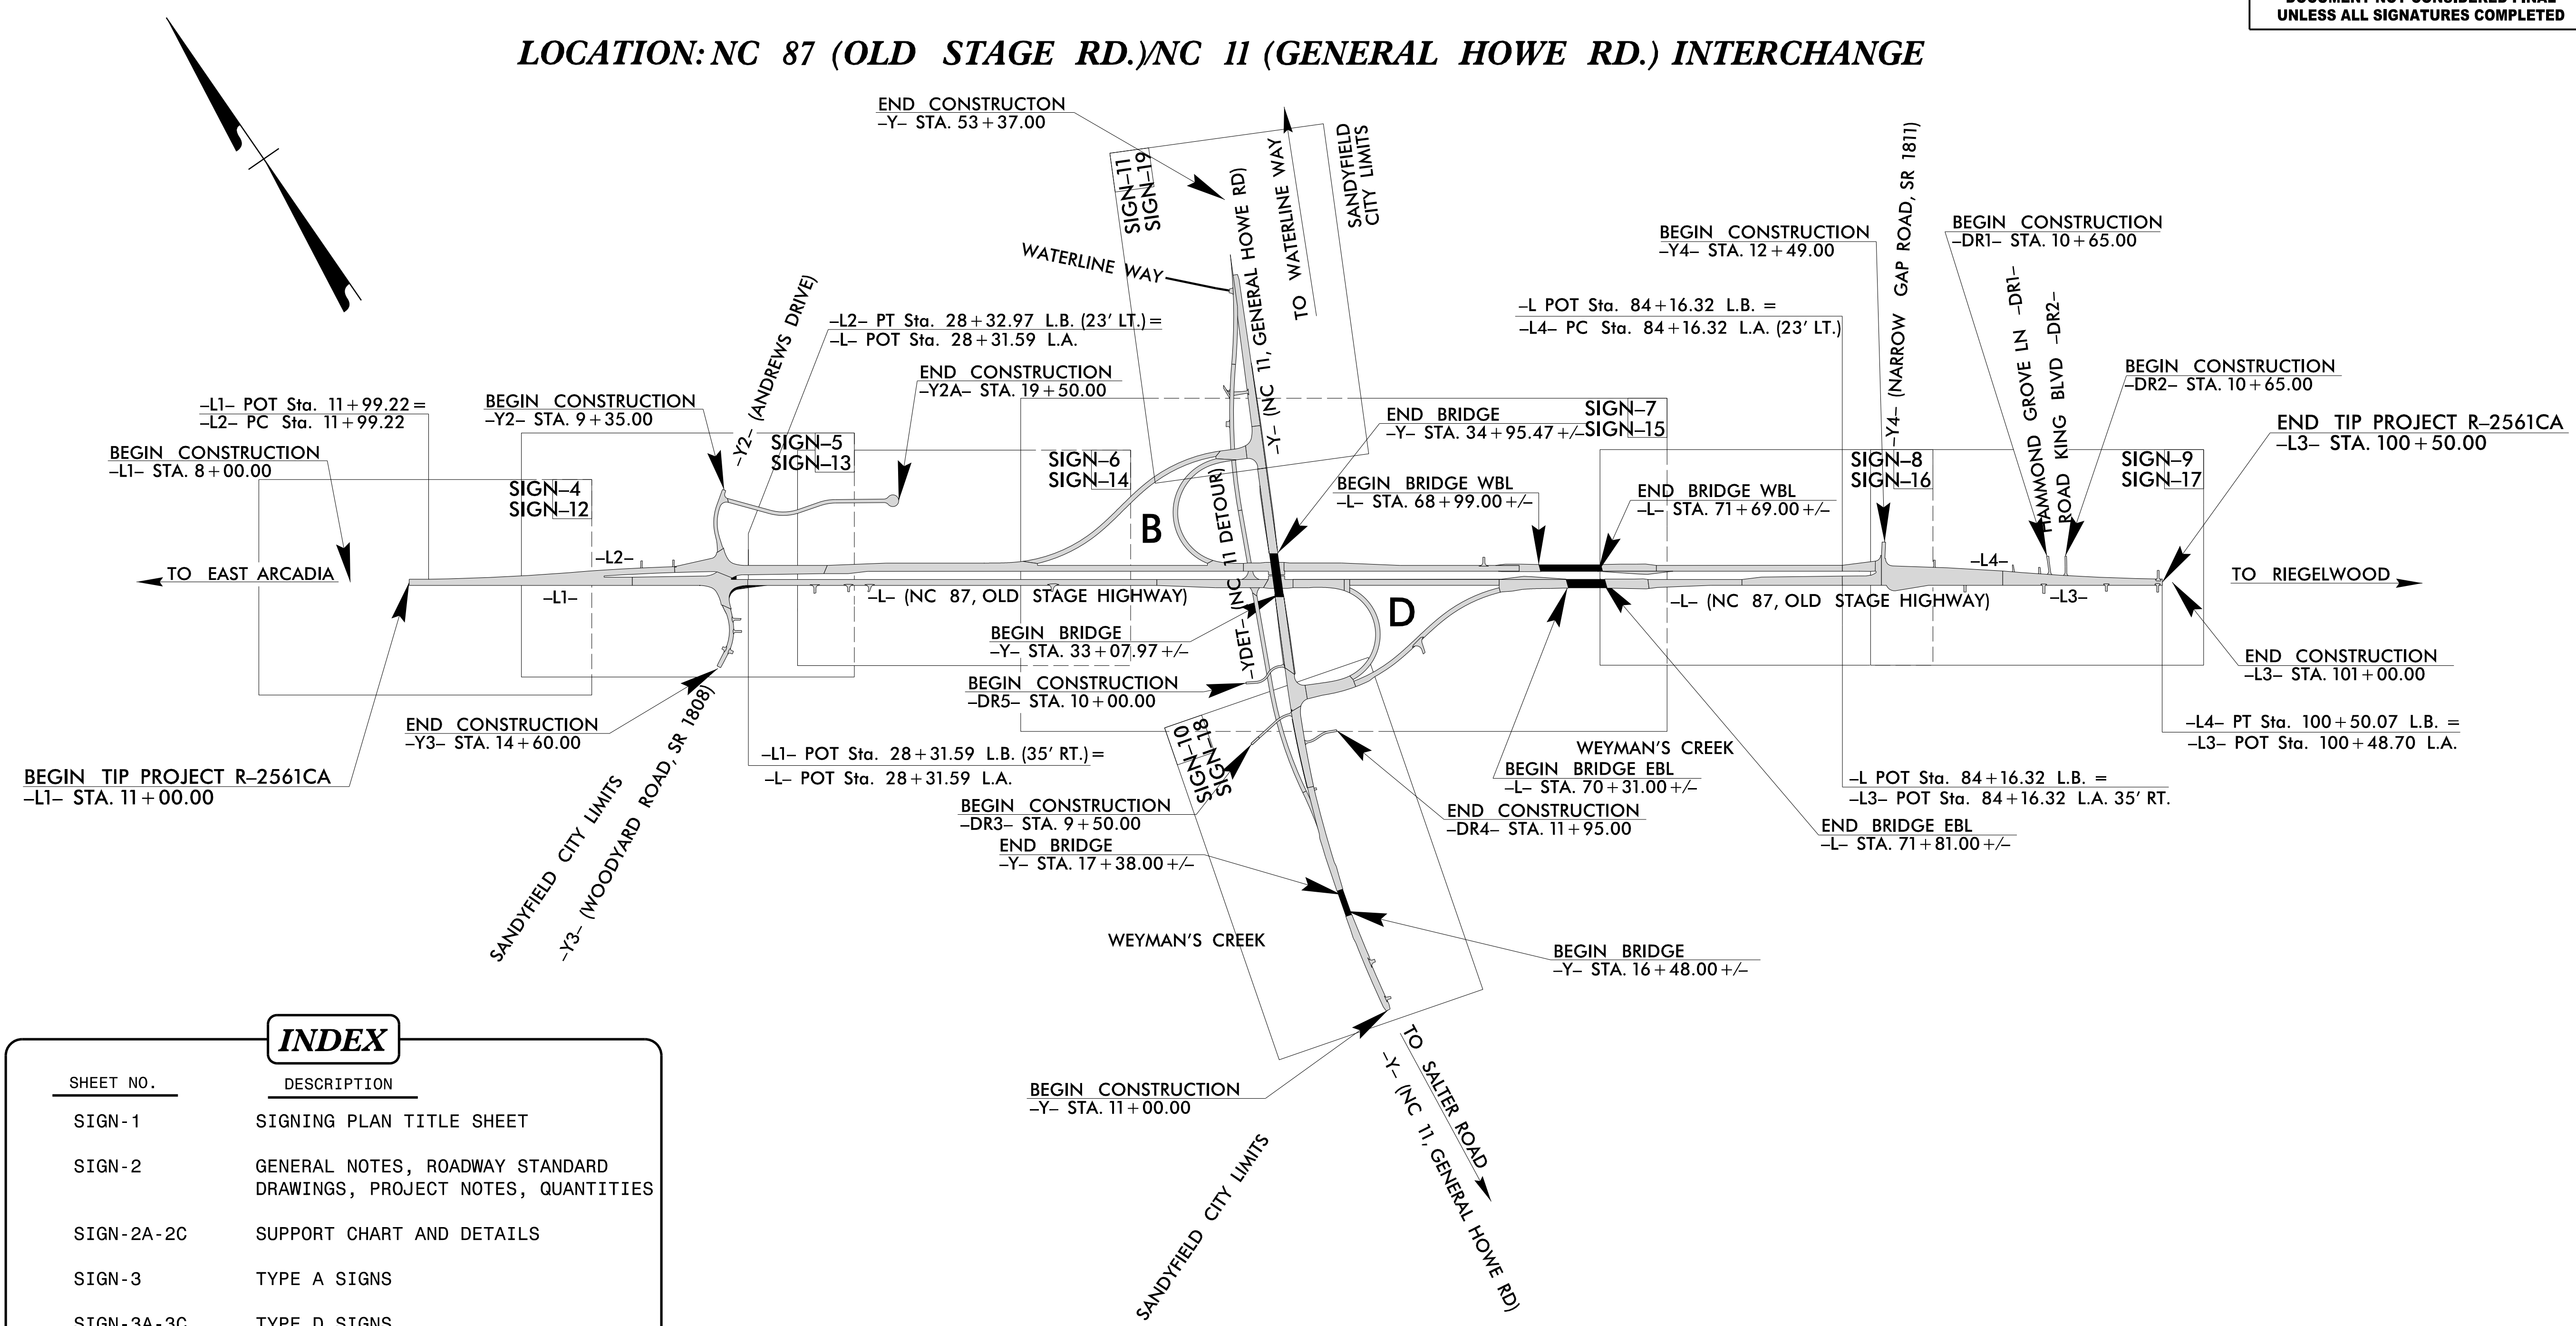

INDEX

| SHEET NO. | DESCRIPTION |
|------------|---|
| SIGN-1 | SIGNING PLAN TITLE SHEET |
| SIGN-2 | GENERAL NOTES, ROADWAY STANDARD DRAWINGS, PROJECT NOTES, QUANTITIES |
| SIGN-2A-2C | SUPPORT CHART AND DETAILS |
| SIGN-3 | TYPE A SIGNS |
| SIGN-3A-3C | TYPE D SIGNS |
| SIGN-3D | TYPE E SIGNS |
| SIGN-3E | TYPE F SIGNS |
| SIGN-4-11 | EXISTING SIGNS |
| SIGN-12-19 | PROPOSED SIGNS |

PLAN PREPARED BY:
SEPI, INC.

Steve Miller, PE PROJECT MANAGER
John Bauman, PE DESIGN ENGINEER

SEPI

1 Glenwood Avenue
Raleigh, NC 27603
Tel: 919.789.9977
Fax: 919.789.9591
License: C-2197

8/14/2022
X:\2018\SEPI\B.079.000\R-2561CA\TP\T-r-fic\Signing\R-2561CA_SIGN-1.dgn