

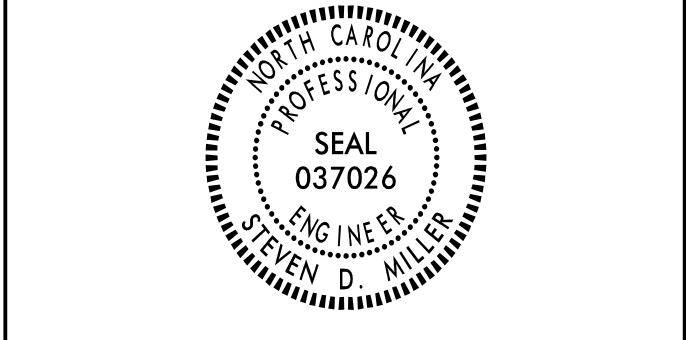


APPROVED: *Steve Miller*
9FBC6C15CEE848E...

DATE: _____

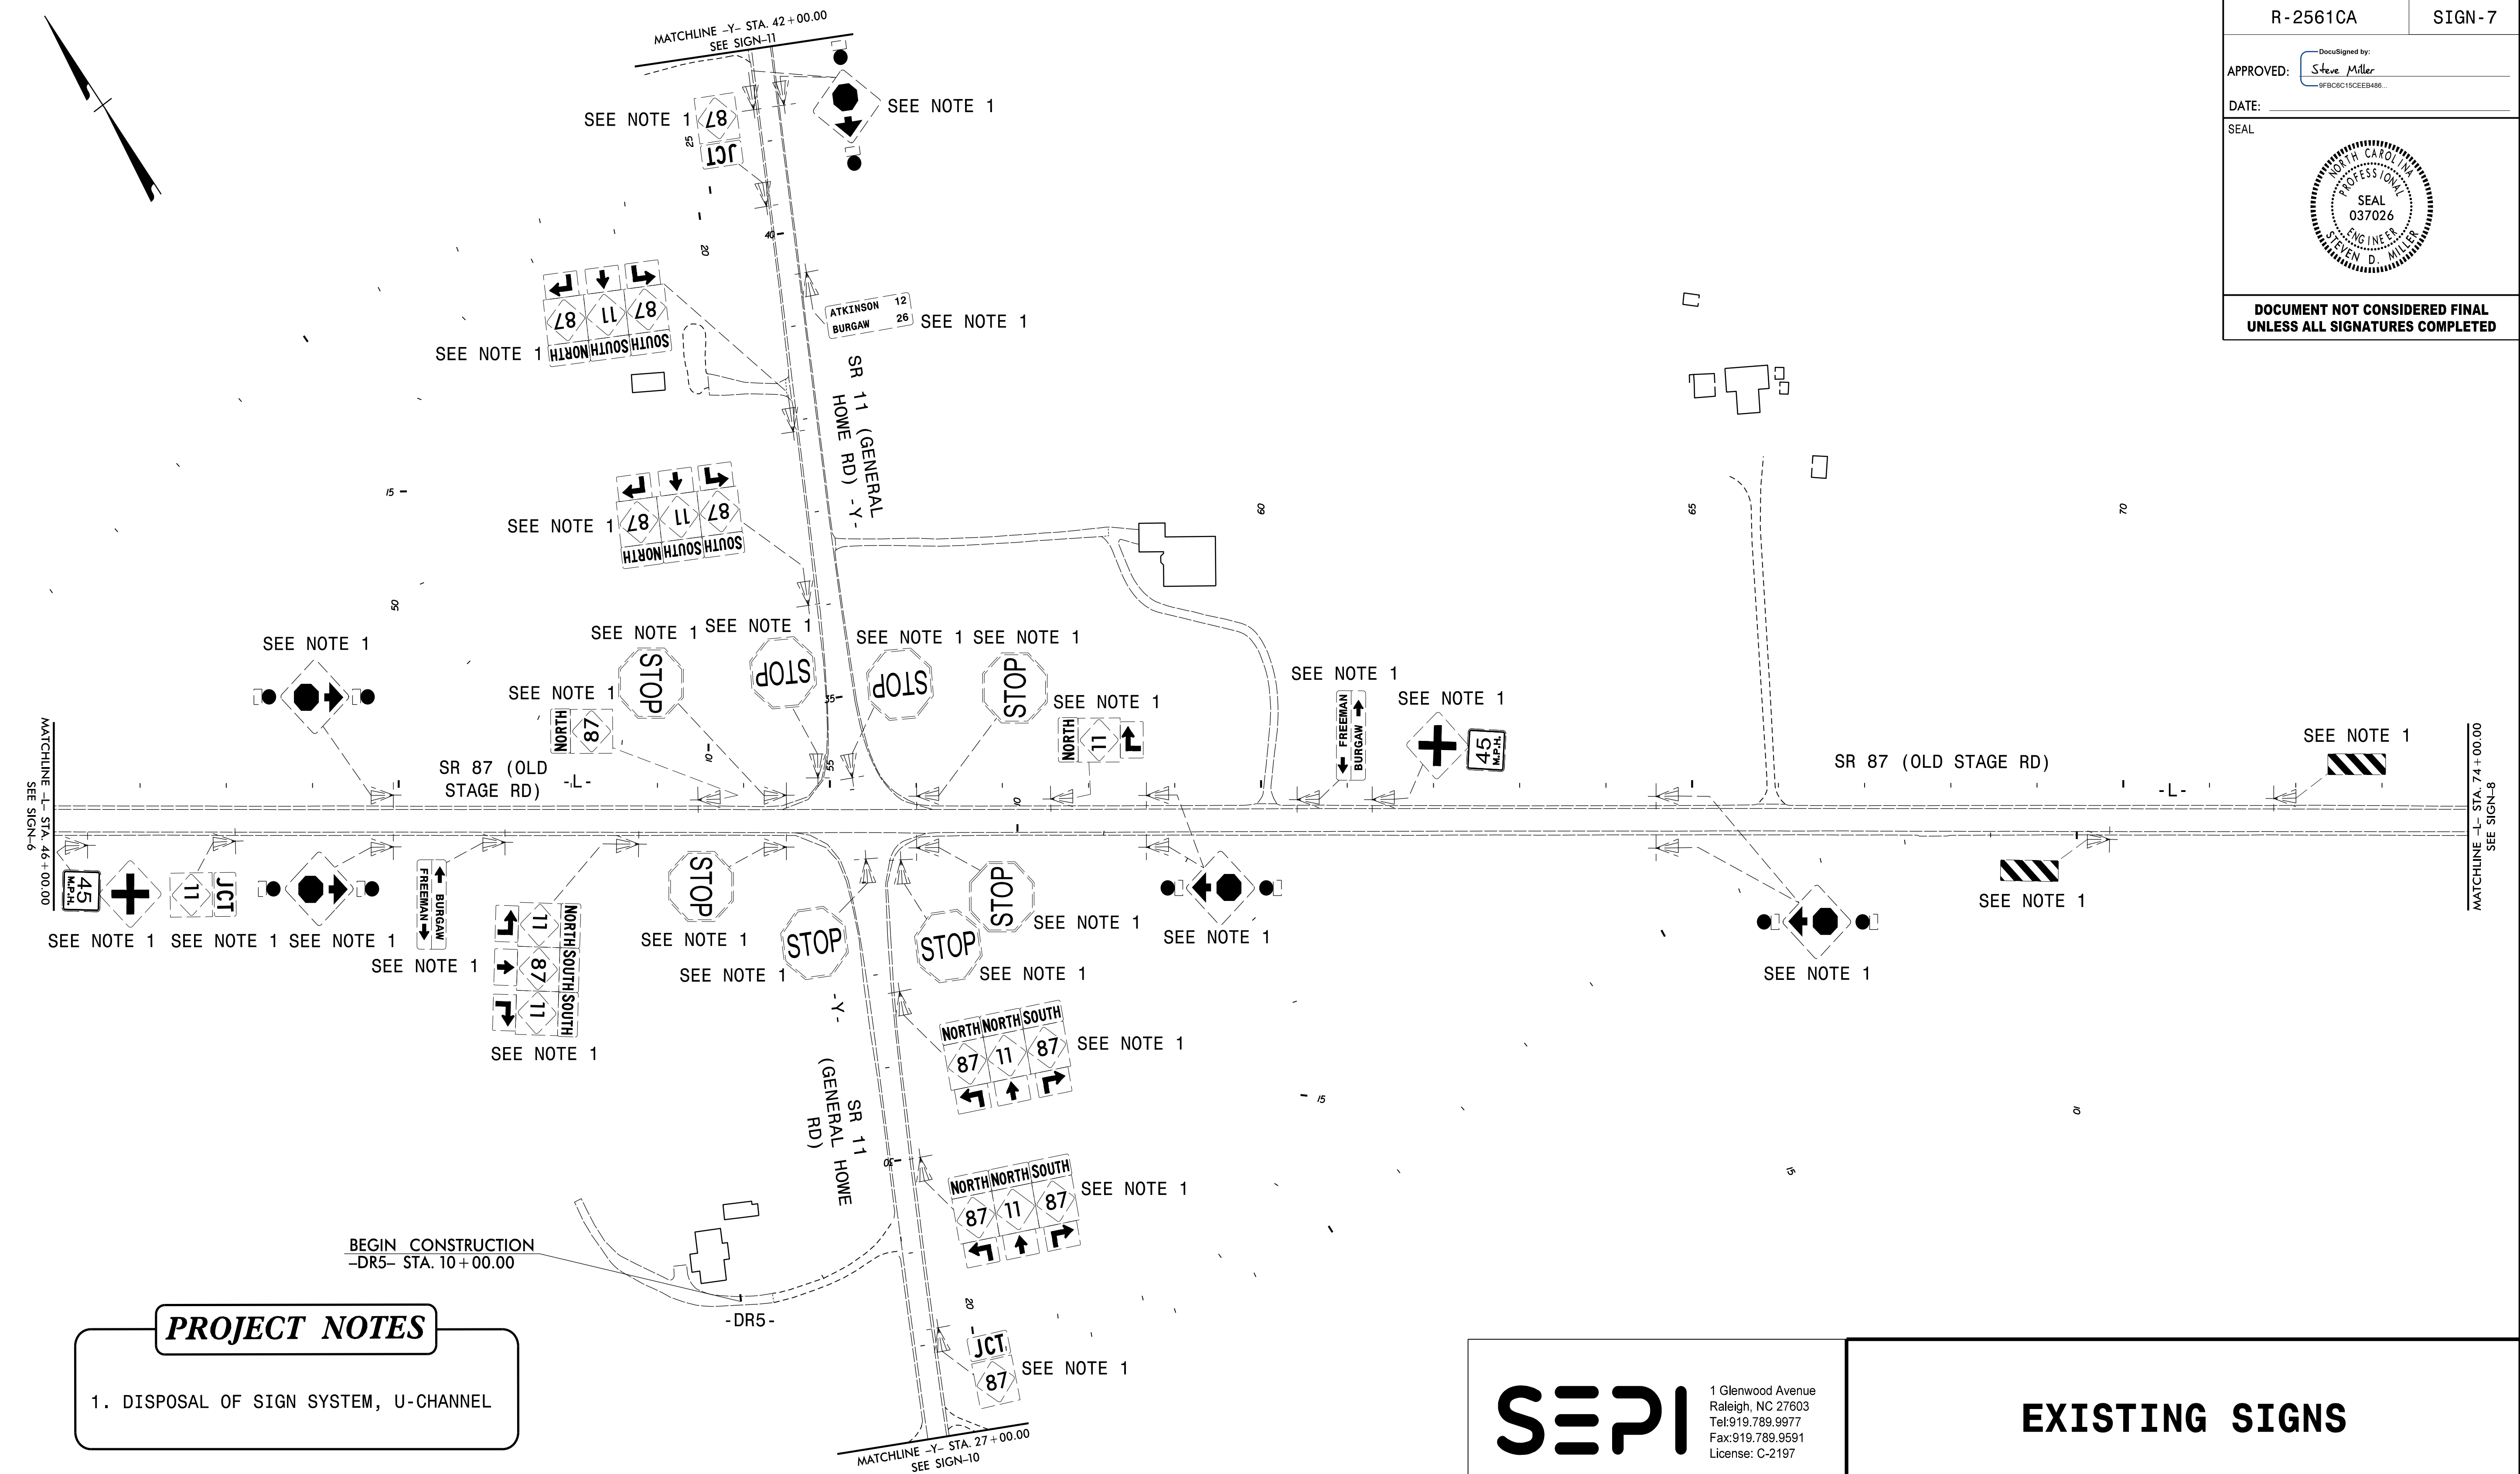

**DOCUMENT NOT CONSIDERED FINAL
 UNLESS ALL SIGNATURES COMPLETED**

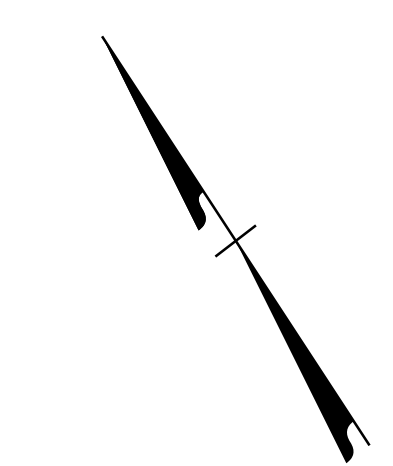

PROJECT NOTES

1. DISPOSAL OF SIGN SYSTEM, U-CHANNEL

SEPI

1 Glenwood Avenue
 Raleigh, NC 27603
 Tel: 919.789.9977
 Fax: 919.789.9591
 License: C-2197

EXISTING SIGNS

8/15/07 07:52:58 SE18.079.00 R-2561CA\TP\TrafFre\Signing\N-2561CA_SIGN-7.dgn
 j.bauman