

5/14/99  
7/11/2012 2:56:10 PM UC5\_psh.dgn


**h** HIGHFILL INFRASTRUCTURE ENGINEERING, P.C.  
2703 Jones Franklin Road, Suite 201  
Cary, North Carolina 27518  
Tel: 919-481-4342  
www.hiepc.com  
Firm License No. C-2586  
*Engineering is our profession. Service is our passion.*

50 25 0 50 100

PROJECT REFERENCE NO.	R-2561CA
SHEET NO.	UC-5
DESIGNED BY:	BJPO
DRAWN BY:	WAP
CHECKED BY:	
APPROVED BY:	
REVISED:	
NORTH CAROLINA DEPARTMENT OF TRANSPORTATION	
UTILITIES ENGINEERING SECTION PHONE: (919) 707-6690 FAX: (919) 250-4151	

SEAL 38689  
Professional Engineer  
North Carolina  
P. OSWALD

**UTILITY CONSTRUCTION**  
**DOCUMENT NOT CONSIDERED FINAL**  
**UNLESS ALL SIGNATURES COMPLETED**

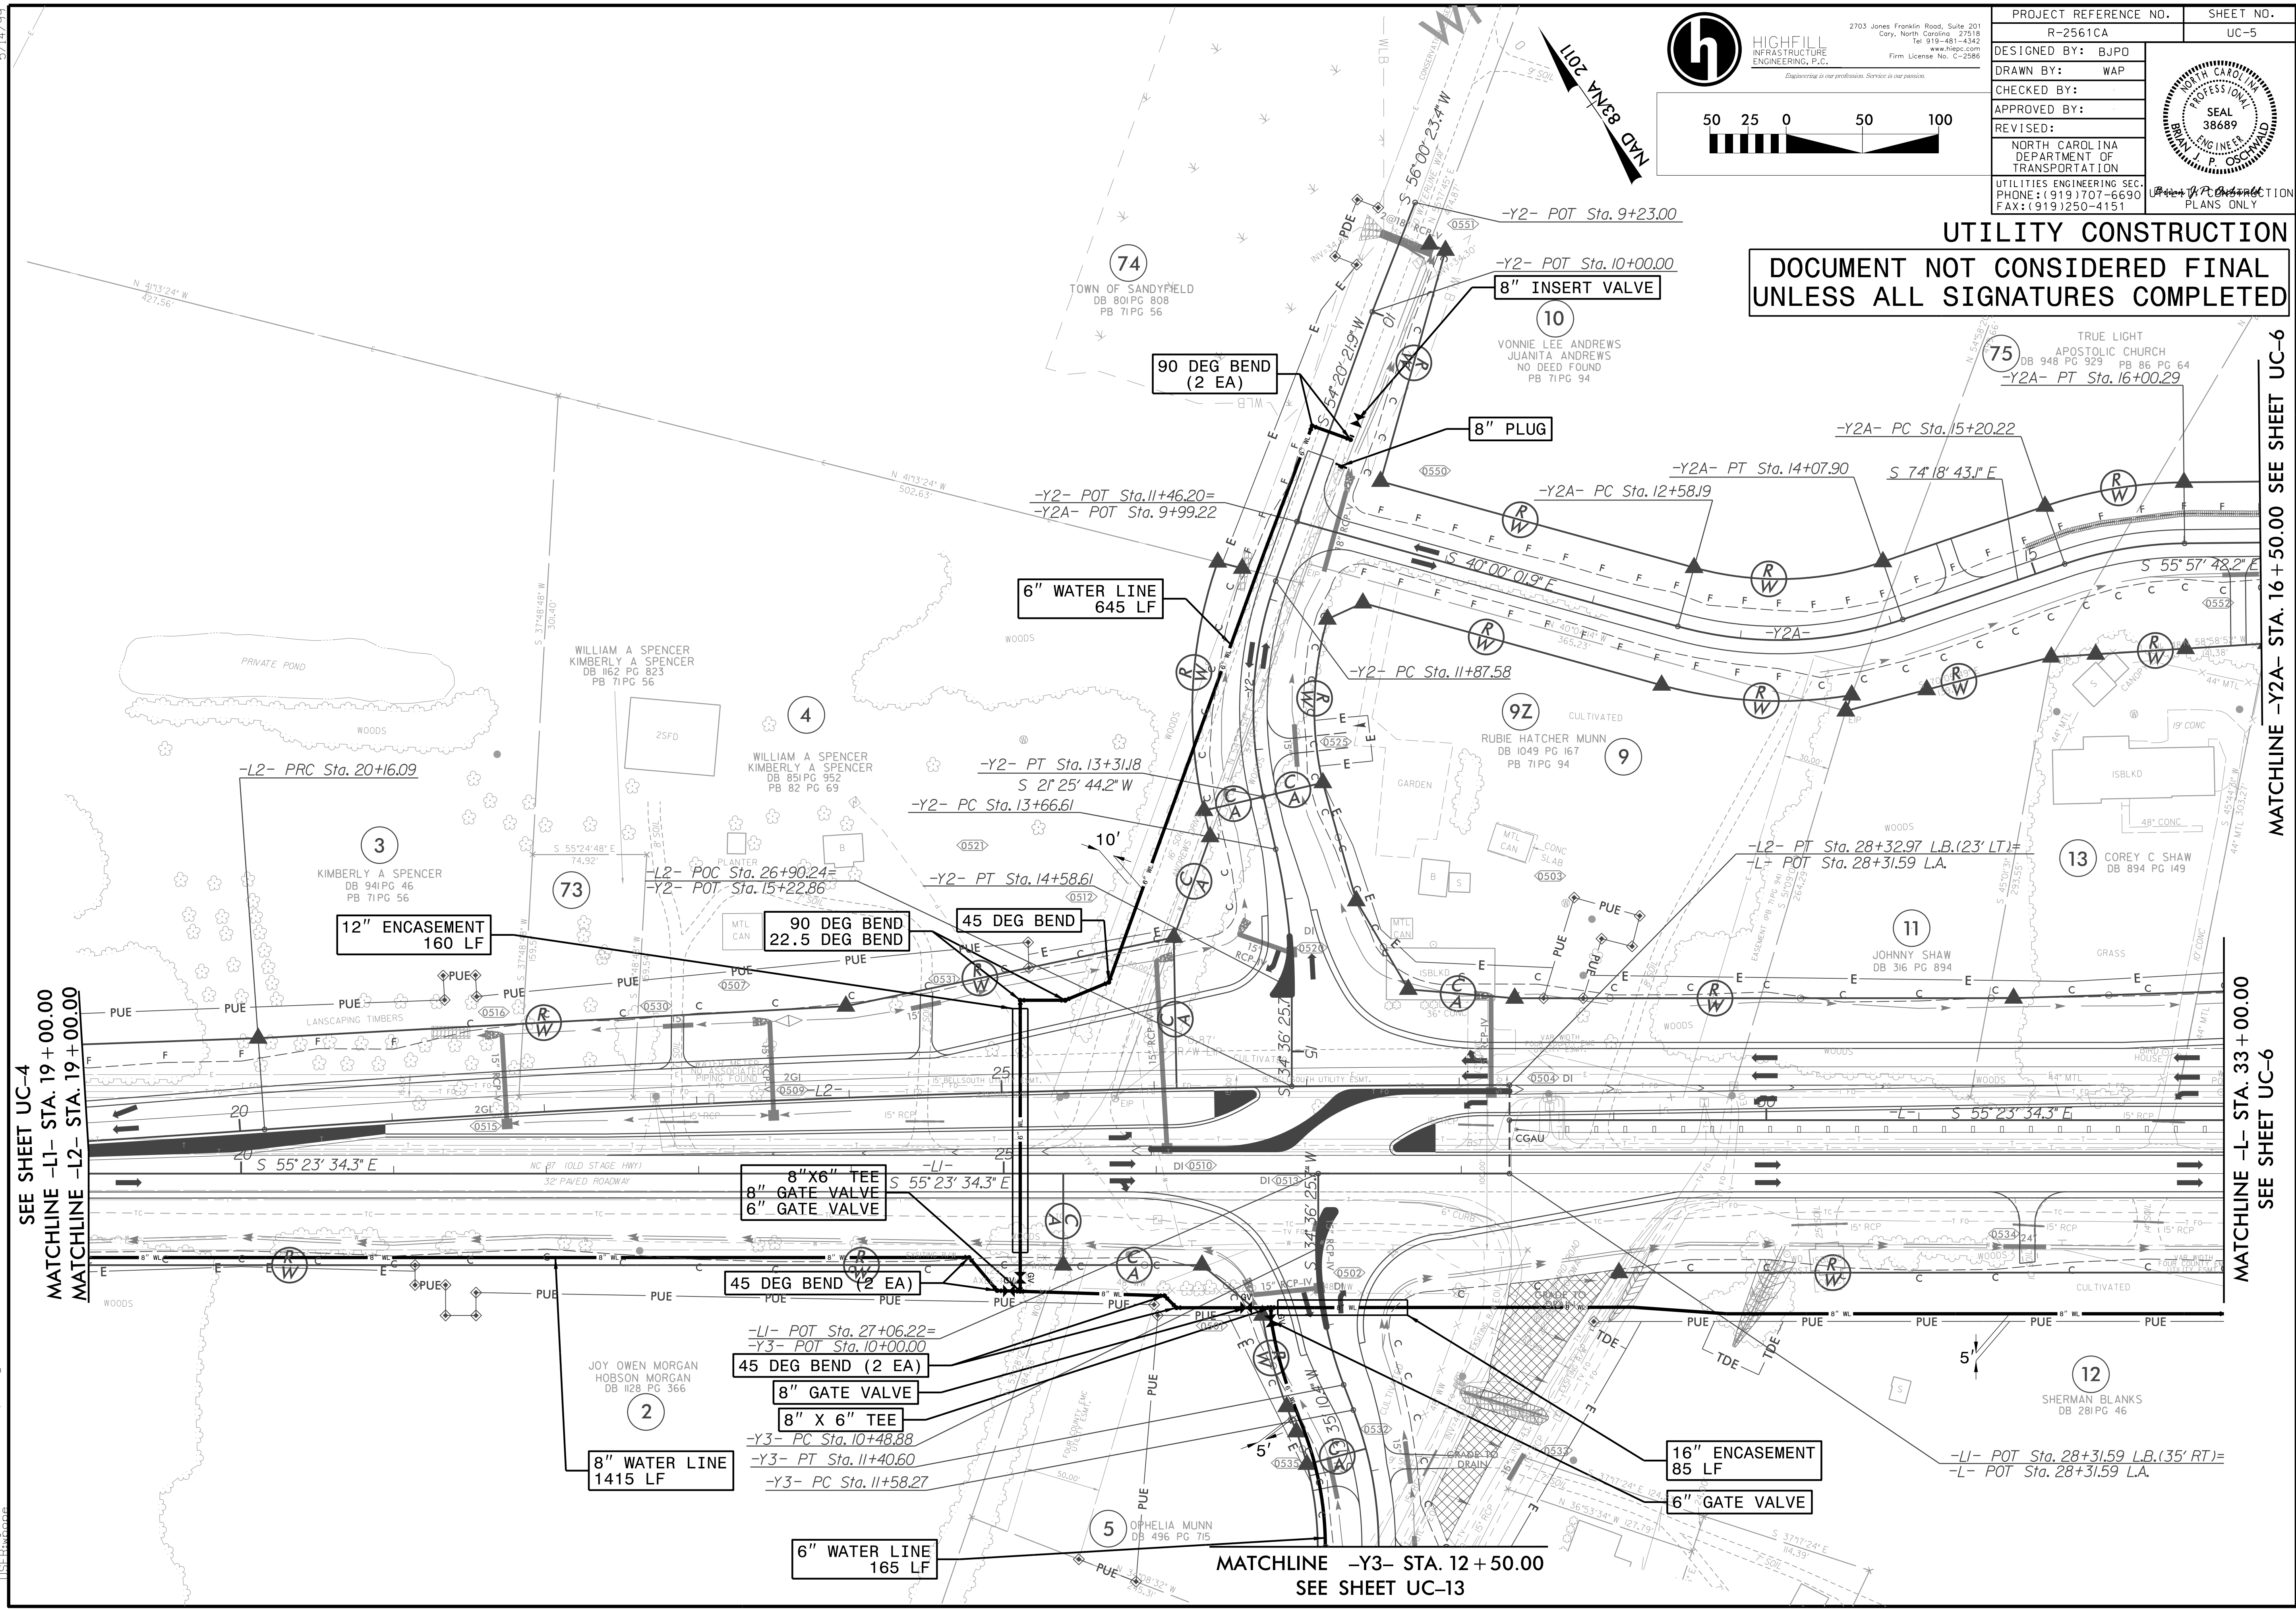

SEE SHEET UC-4  
MATCHLINE -L1- STA. 19+00.00  
MATCHLINE -L2- STA. 19+00.00

MATCHLINE -Y2A- STA. 16+50.00 SEE SHEET UC-6

MATCHLINE -L- STA. 33+00.00  
SEE SHEET UC-6

MATCHLINE -Y3- STA. 12+50.00  
SEE SHEET UC-13