
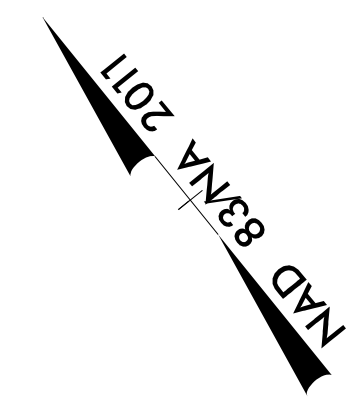


HIGHFILL
INFRASTRUCTURE
ENGINEERING, P.C.
2703 Jones Franklin Road, Suite 201
Cory, North Carolina 27518
Tel: 919-481-4342
www.highfill.com
Firm License No. C-25586


PROJECT REFERENCE NO.	R-2561CA	SHEET NO.	UC-7
DESIGNED BY:	BJO		
DRAWN BY:	WAP		
CHECKED BY:			
APPROVED BY:			
REVISD:		NORTH CAROLINA DEPARTMENT OF TRANSPORTATION UTILITIES ENGINEERING SEC. PHONE: (919) 707-6690 FAX: (919) 1250-4151	

UTILITY CONSTRUCTION

**DOCUMENT NOT CONSIDERED FINAL
UNLESS ALL SIGNATURES COMPLETED**

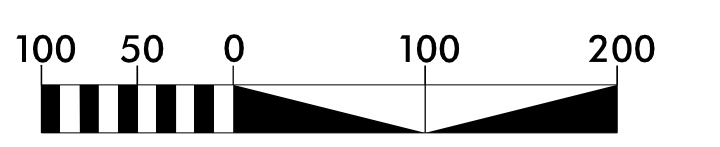

4.2 (P)

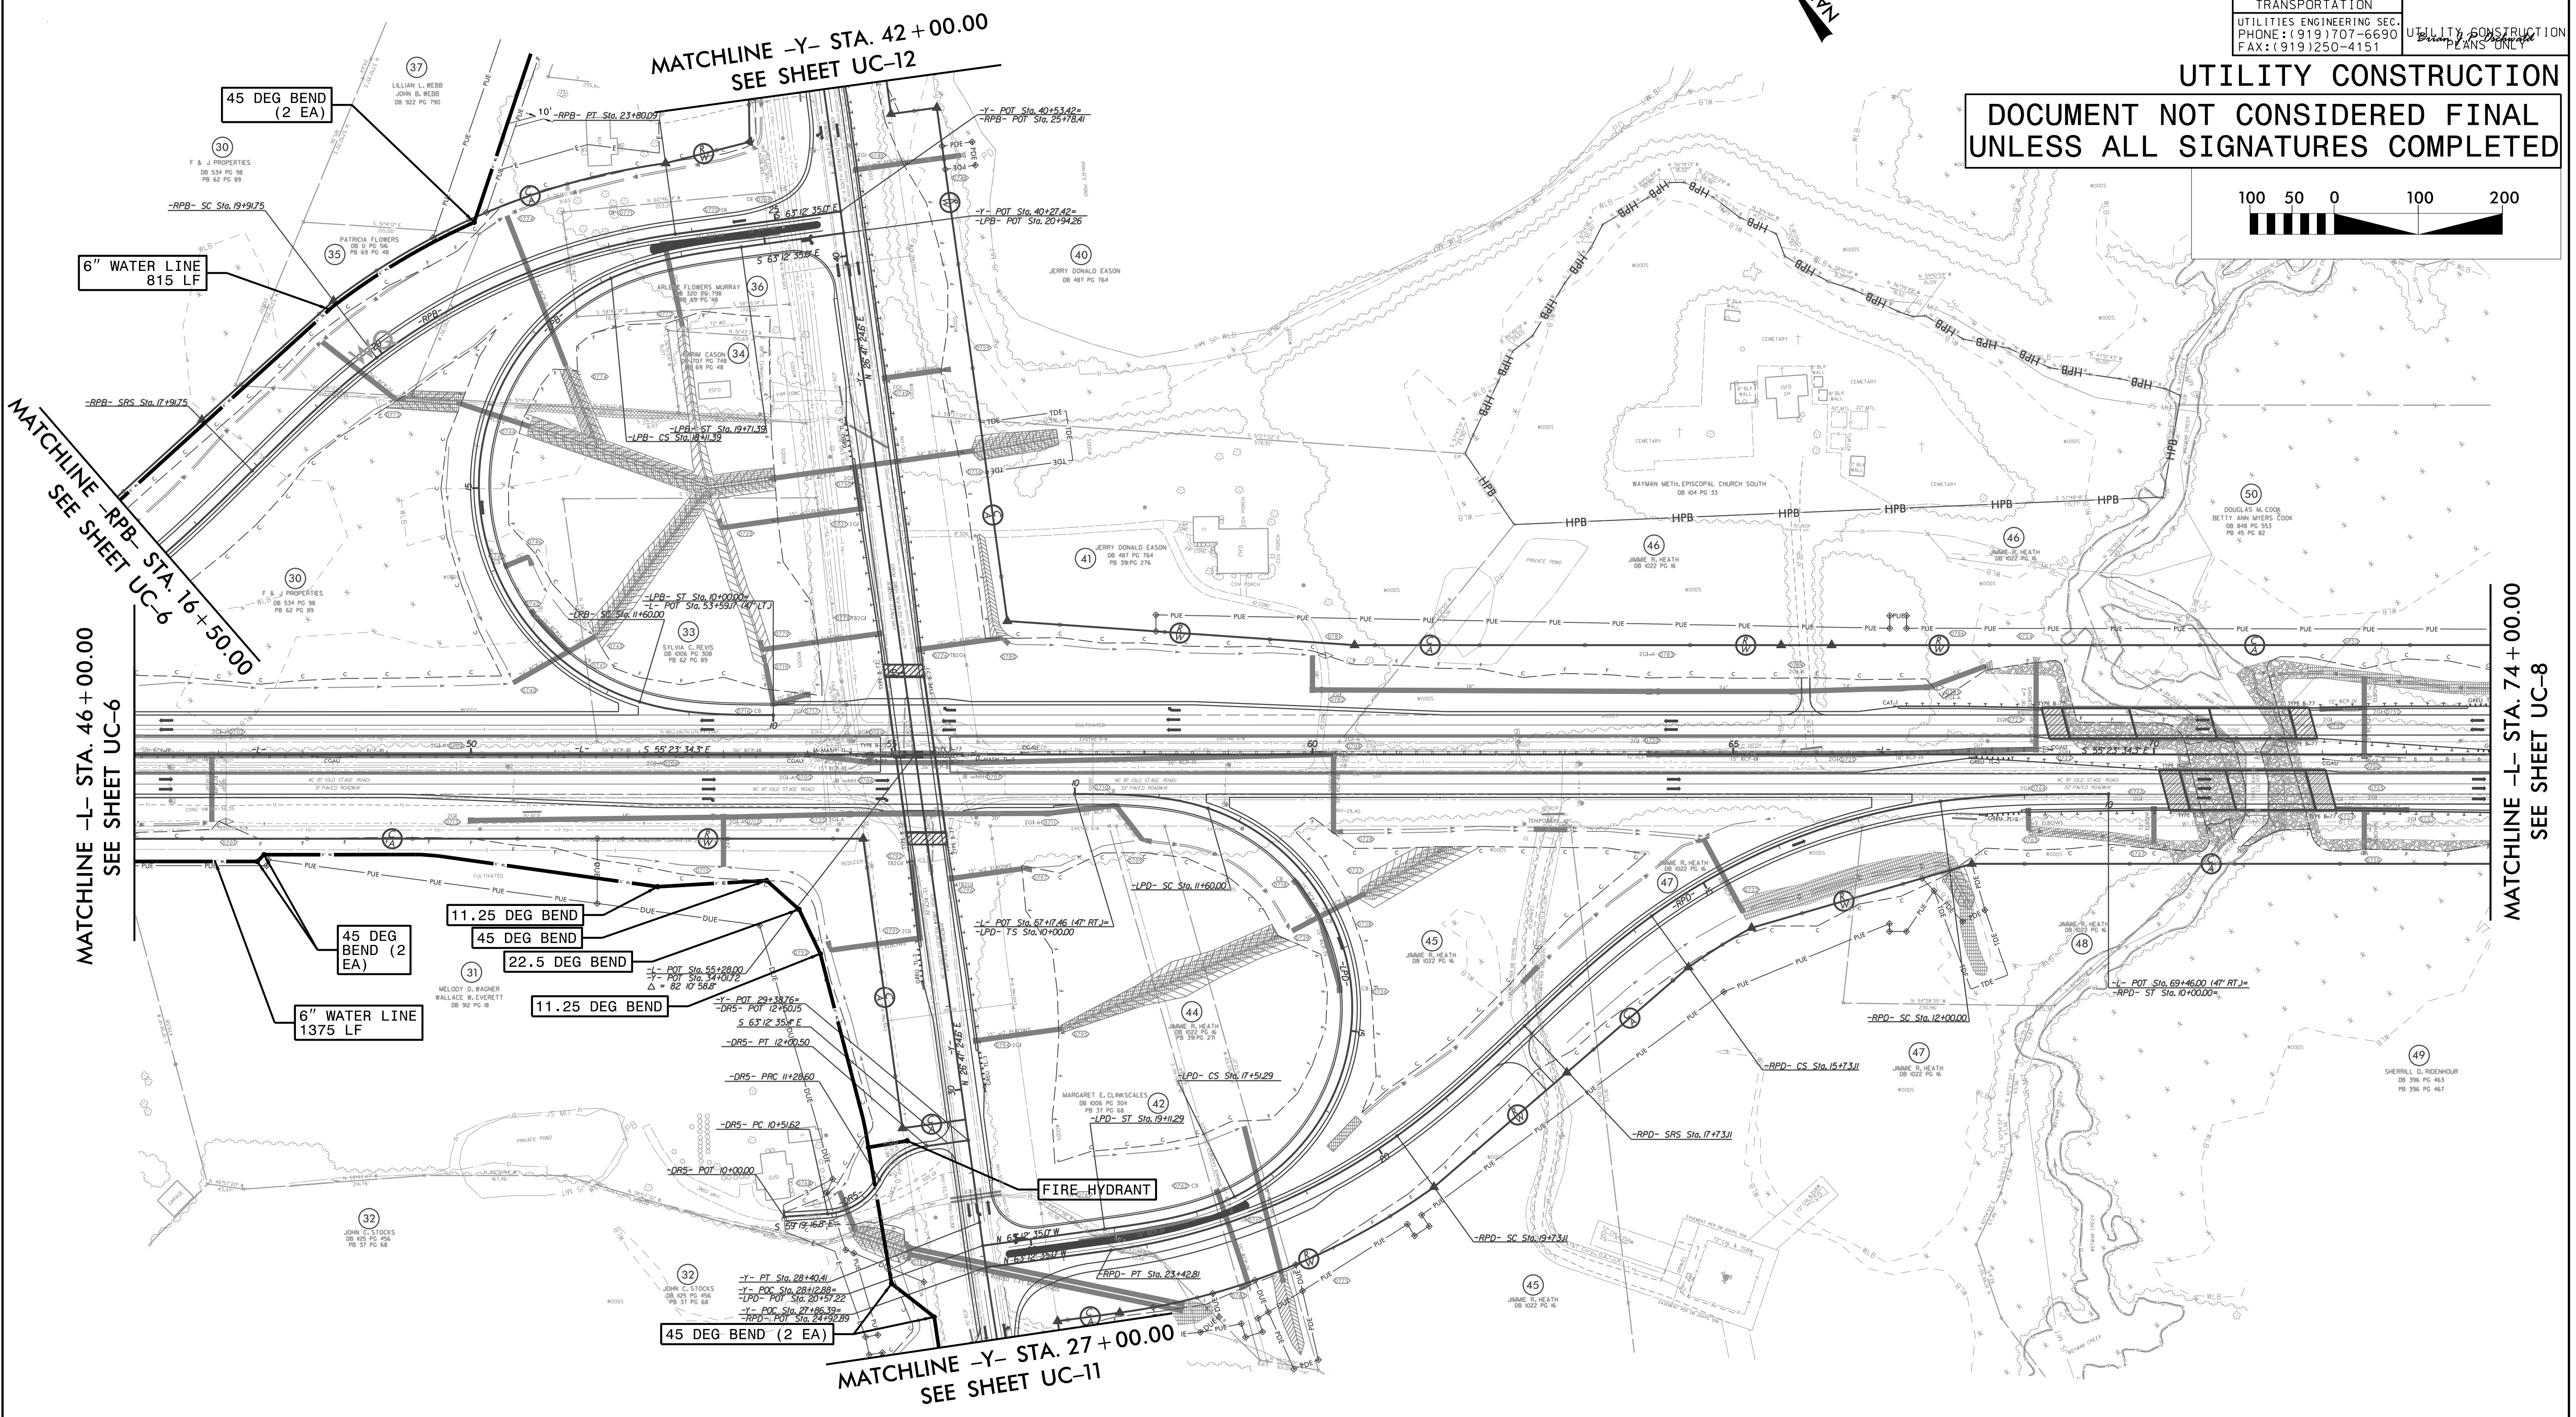

4.2 (P)