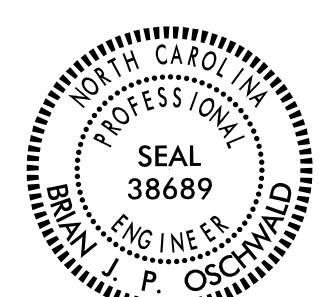



5/14/99  
7/11/2009  
N:\2009\2561CA\_Ut\_UC10\_psh.dgn  
TJSEB

PROJECT REFERENCE NO.	R-2561CA	SHEET NO.	UC-10
DESIGNED BY:	BUJO		
DRAWN BY:	WAP		
CHECKED BY:			
APPROVED BY:			
REVISED:			
NORTH CAROLINA DEPARTMENT OF TRANSPORTATION		UTILITY CONSTRUCTION PLANS ONLY	
UTILITIES ENGINEERING SEC. PHONE: (919) 707-6690 FAX: (919) 250-4151			

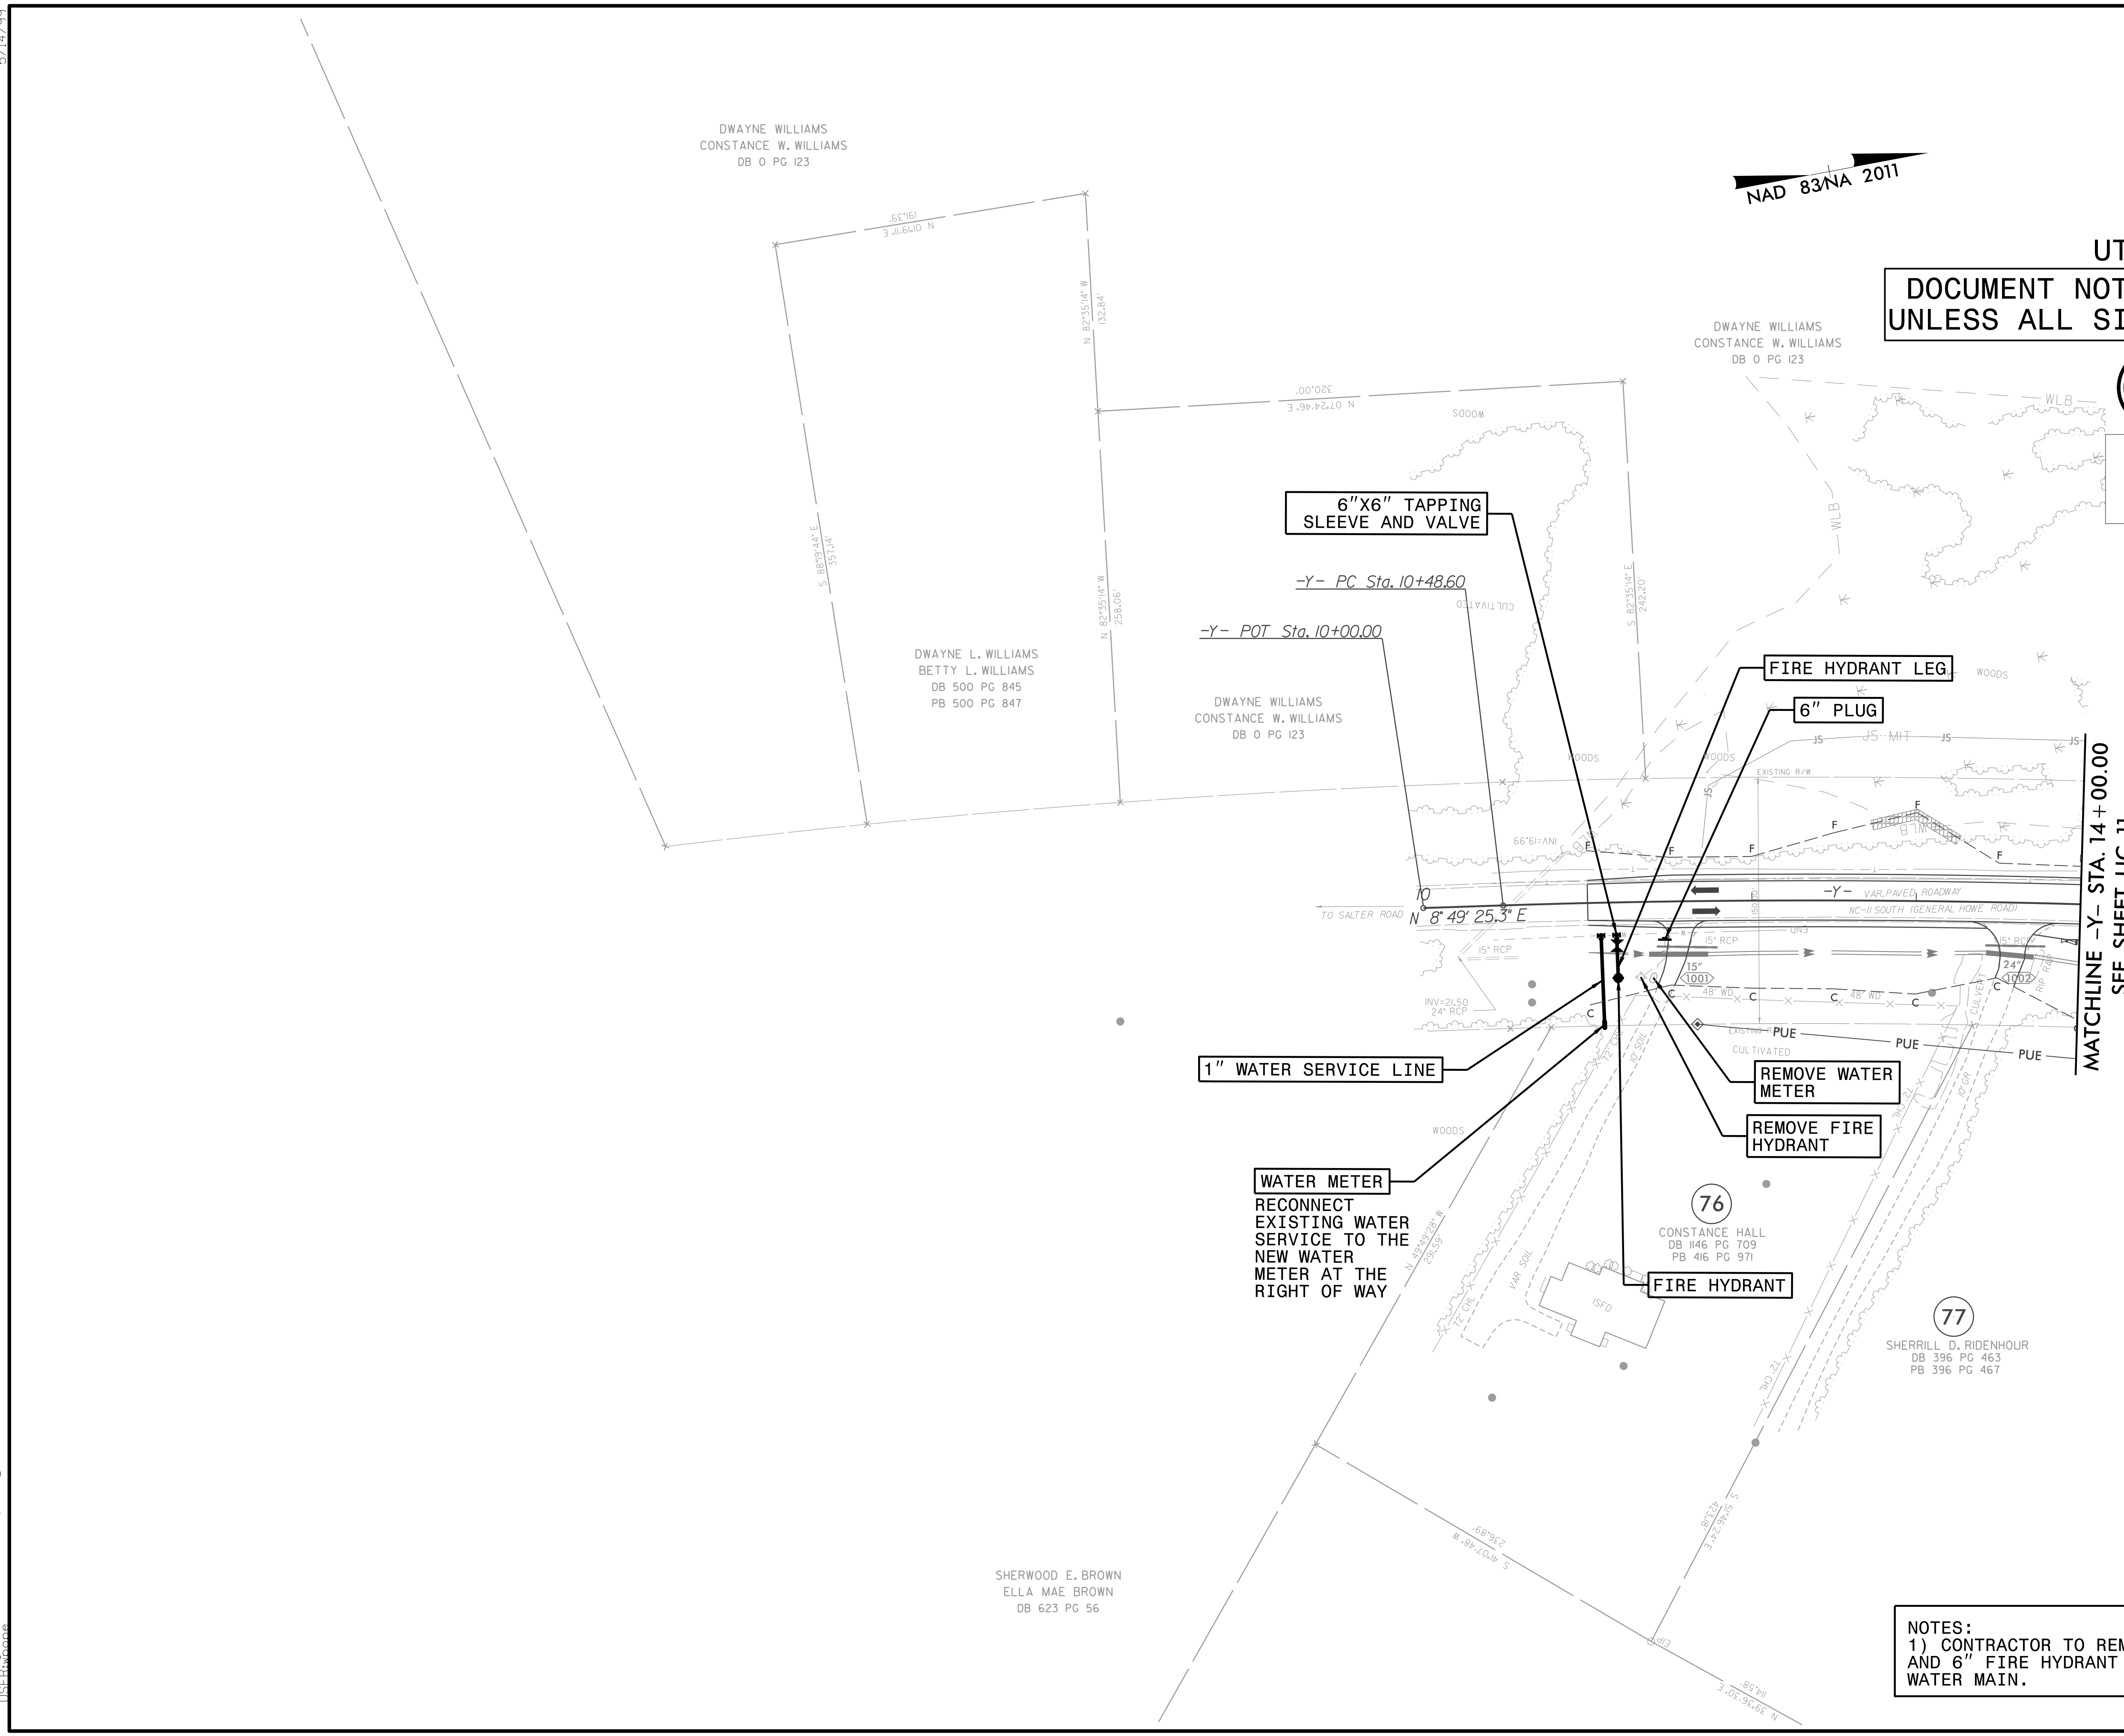

**UTILITY CONSTRUCTION**  
**DOCUMENT NOT CONSIDERED FINAL**  
**UNLESS ALL SIGNATURES COMPLETED**



**HIGHFILL**  
INFRASTRUCTURE  
ENGINEERING, P.C.

2703 Jones Franklin Road, Suite 201  
Cary, North Carolina 27518  
Tel: 919-481-4342  
www.hiepc.com  
Firm License No. C-2586

*Engineering is our profession. Service is our passion.*



**NOTES:**  
1) CONTRACTOR TO REMOVE EXISTING WATER SERVICE AND 6" FIRE HYDRANT STUB OUT CONNECTIONS FROM WATER MAIN.