
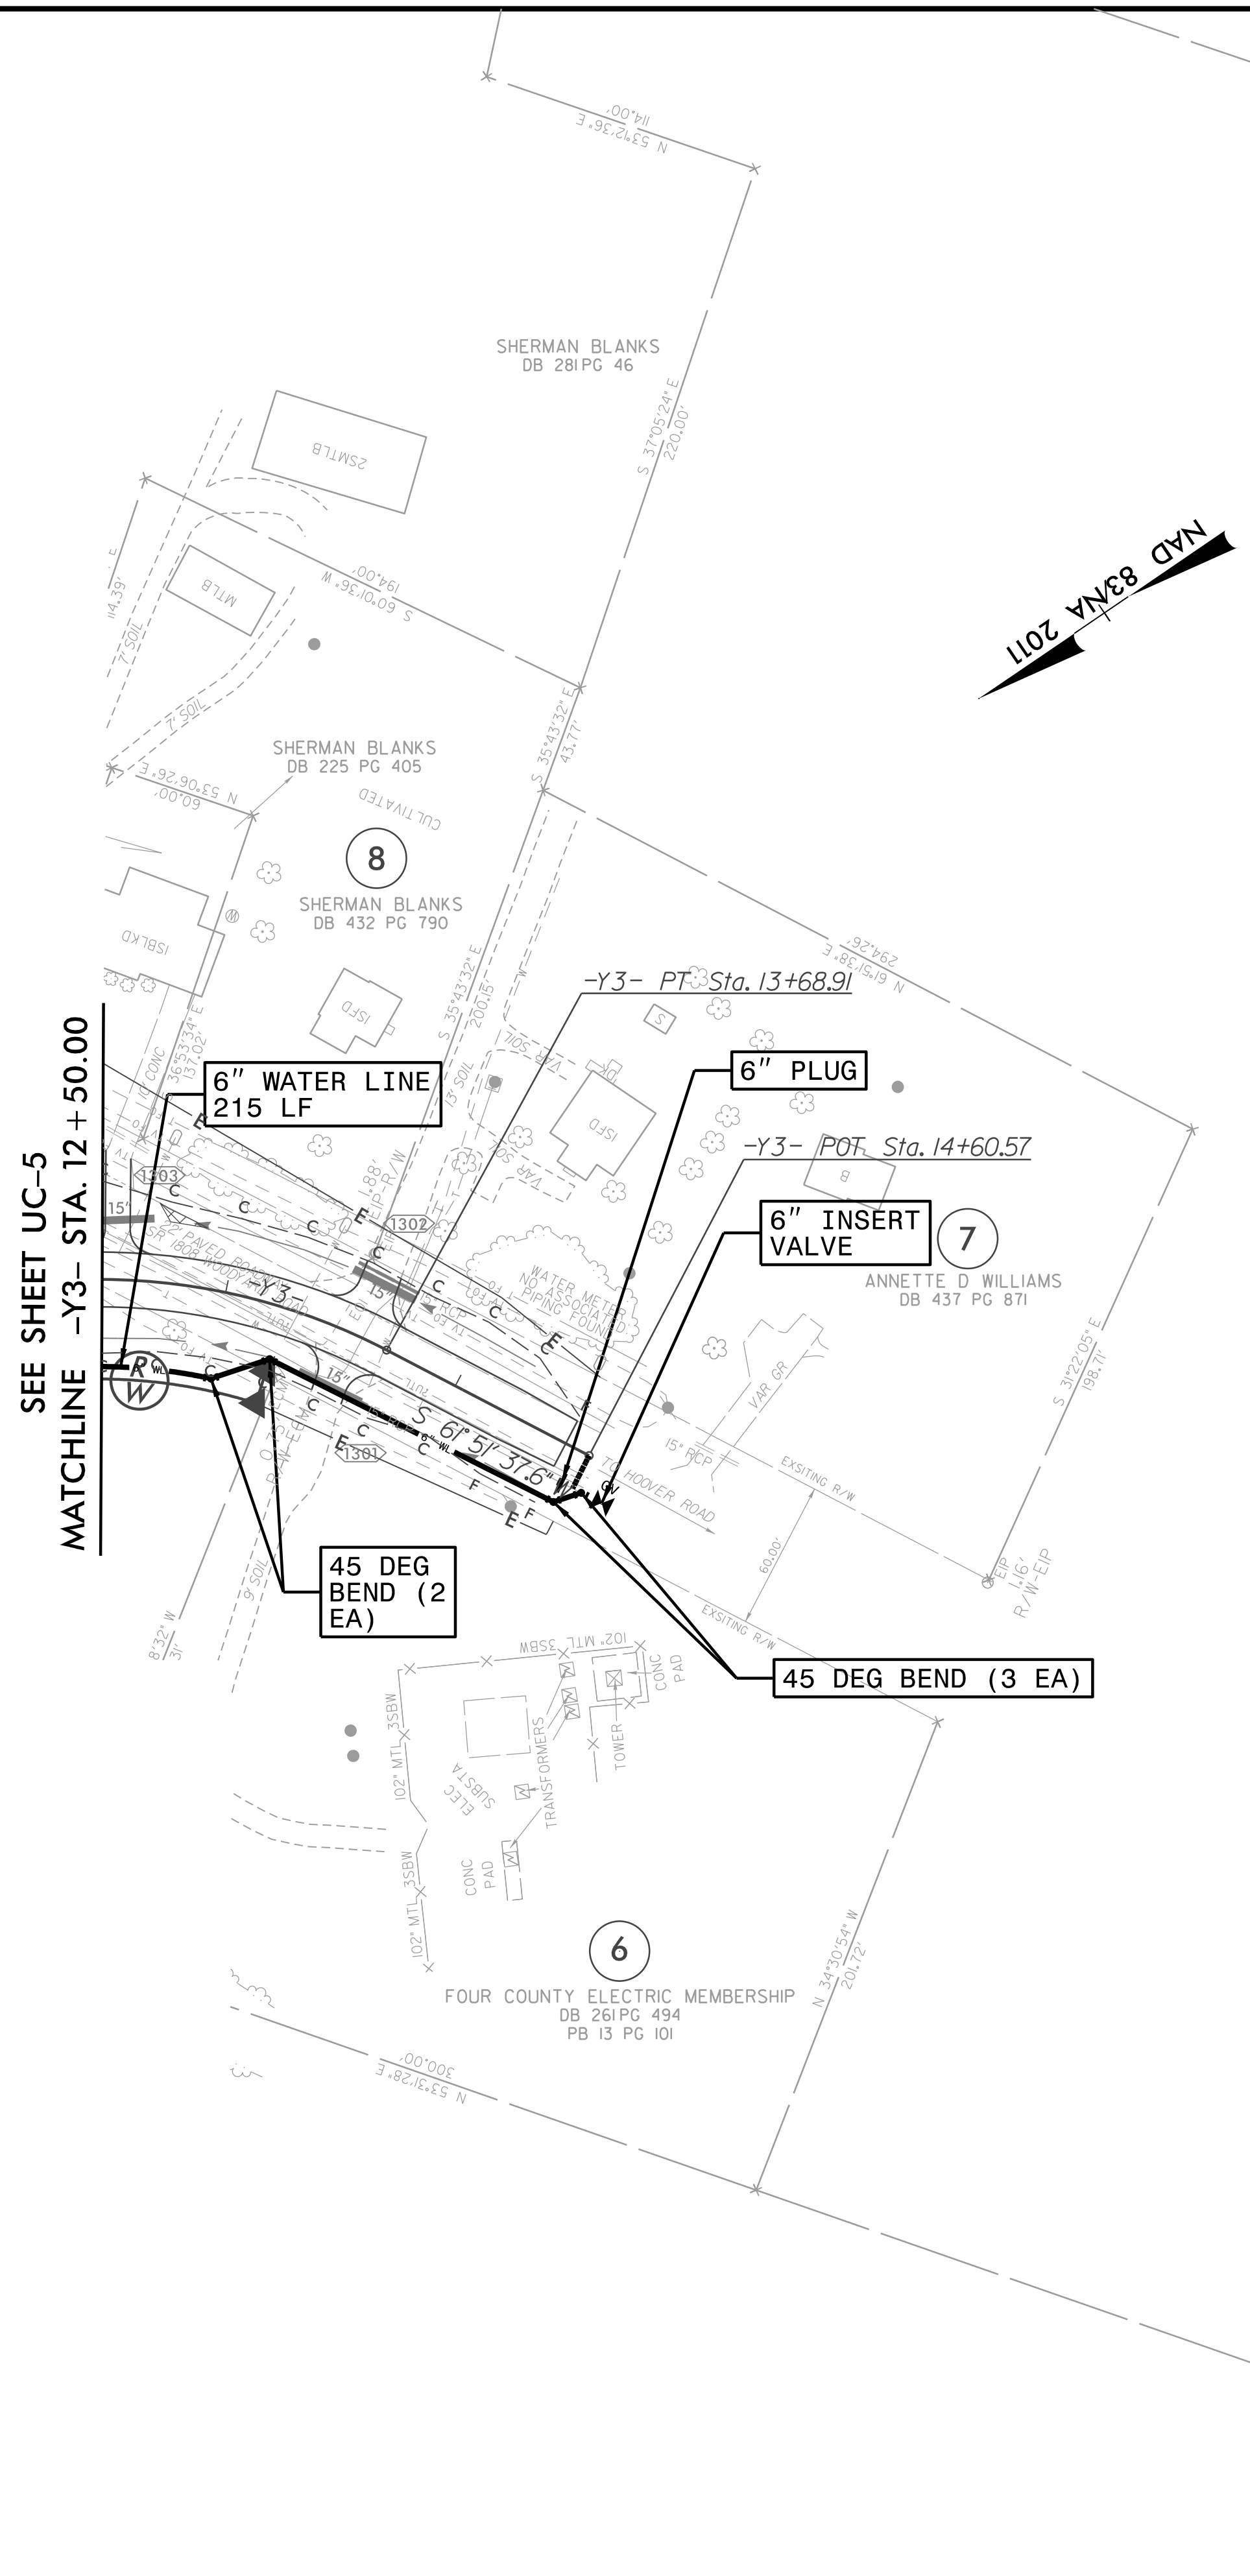


PROJECT REFERENCE NO.	SHEET NO.
R-2561CA	UC-13
DESIGNED BY: BJPO	
DRAWN BY: WAP	
CHECKED BY:	
APPROVED BY:	
REVISED:	
NORTH CAROLINA DEPARTMENT OF TRANSPORTATION	
UTILITIES ENGINEERING SEC. PHONE: (919) 707-6690 FAX: (919) 250-4151	


UTILITY CONSTRUCTION

**DOCUMENT NOT CONSIDERED FINAL
UNLESS ALL SIGNATURES COMPLETED**

HIGHFILL
 INFRASTRUCTURE
 ENGINEERING, P.C.
2703 Jones Franklin Road, Suite 201
 Cary, North Carolina 27518
 Tel: 919-481-4342
 www.hiepc.com
 Firm License No. C-2586

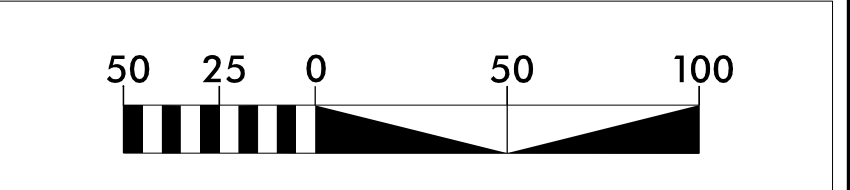

SEE SHEET UC-5
MATCHLINE -Y3- STA. 12 + 50.00

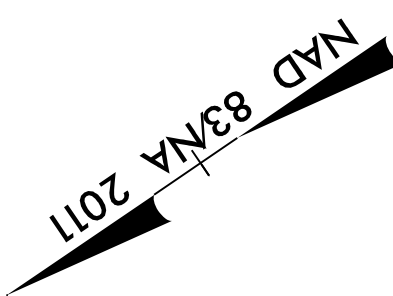

7/11/2012 2:56:16 CA_Ut_UC13_psh.dgn
 5/14/99