



5/14/99
7/14/2010
R-2561CA.UC-14-2B1.psh.dgn
JST

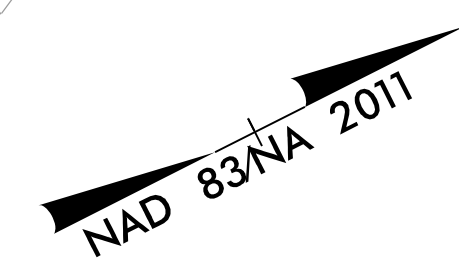


PROJECT REFERENCE NO.	R-2561CA
SHEET NO.	UC-14
DESIGNED BY:	BJPO
DRAWN BY:	WAP
CHECKED BY:	
APPROVED BY:	
REVISED:	
NORTH CAROLINA DEPARTMENT OF TRANSPORTATION	
UTILITIES ENGINEERING SEC. PHONE: (919) 707-6690 FAX: (919) 250-4151	

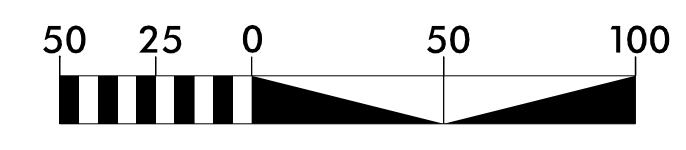

UTILITY CONSTRUCTION
DOCUMENT NOT CONSIDERED FINAL
UNLESS ALL SIGNATURES COMPLETED

h HIGHFILL INFRASTRUCTURE ENGINEERING, P.C.
2703 Jones Franklin Road, Suite 201
Cary, North Carolina 27518
Tel: 919-481-4342
www.hiepc.com
Firm License No. C-2586
Engineering is our profession. Service is our passion.

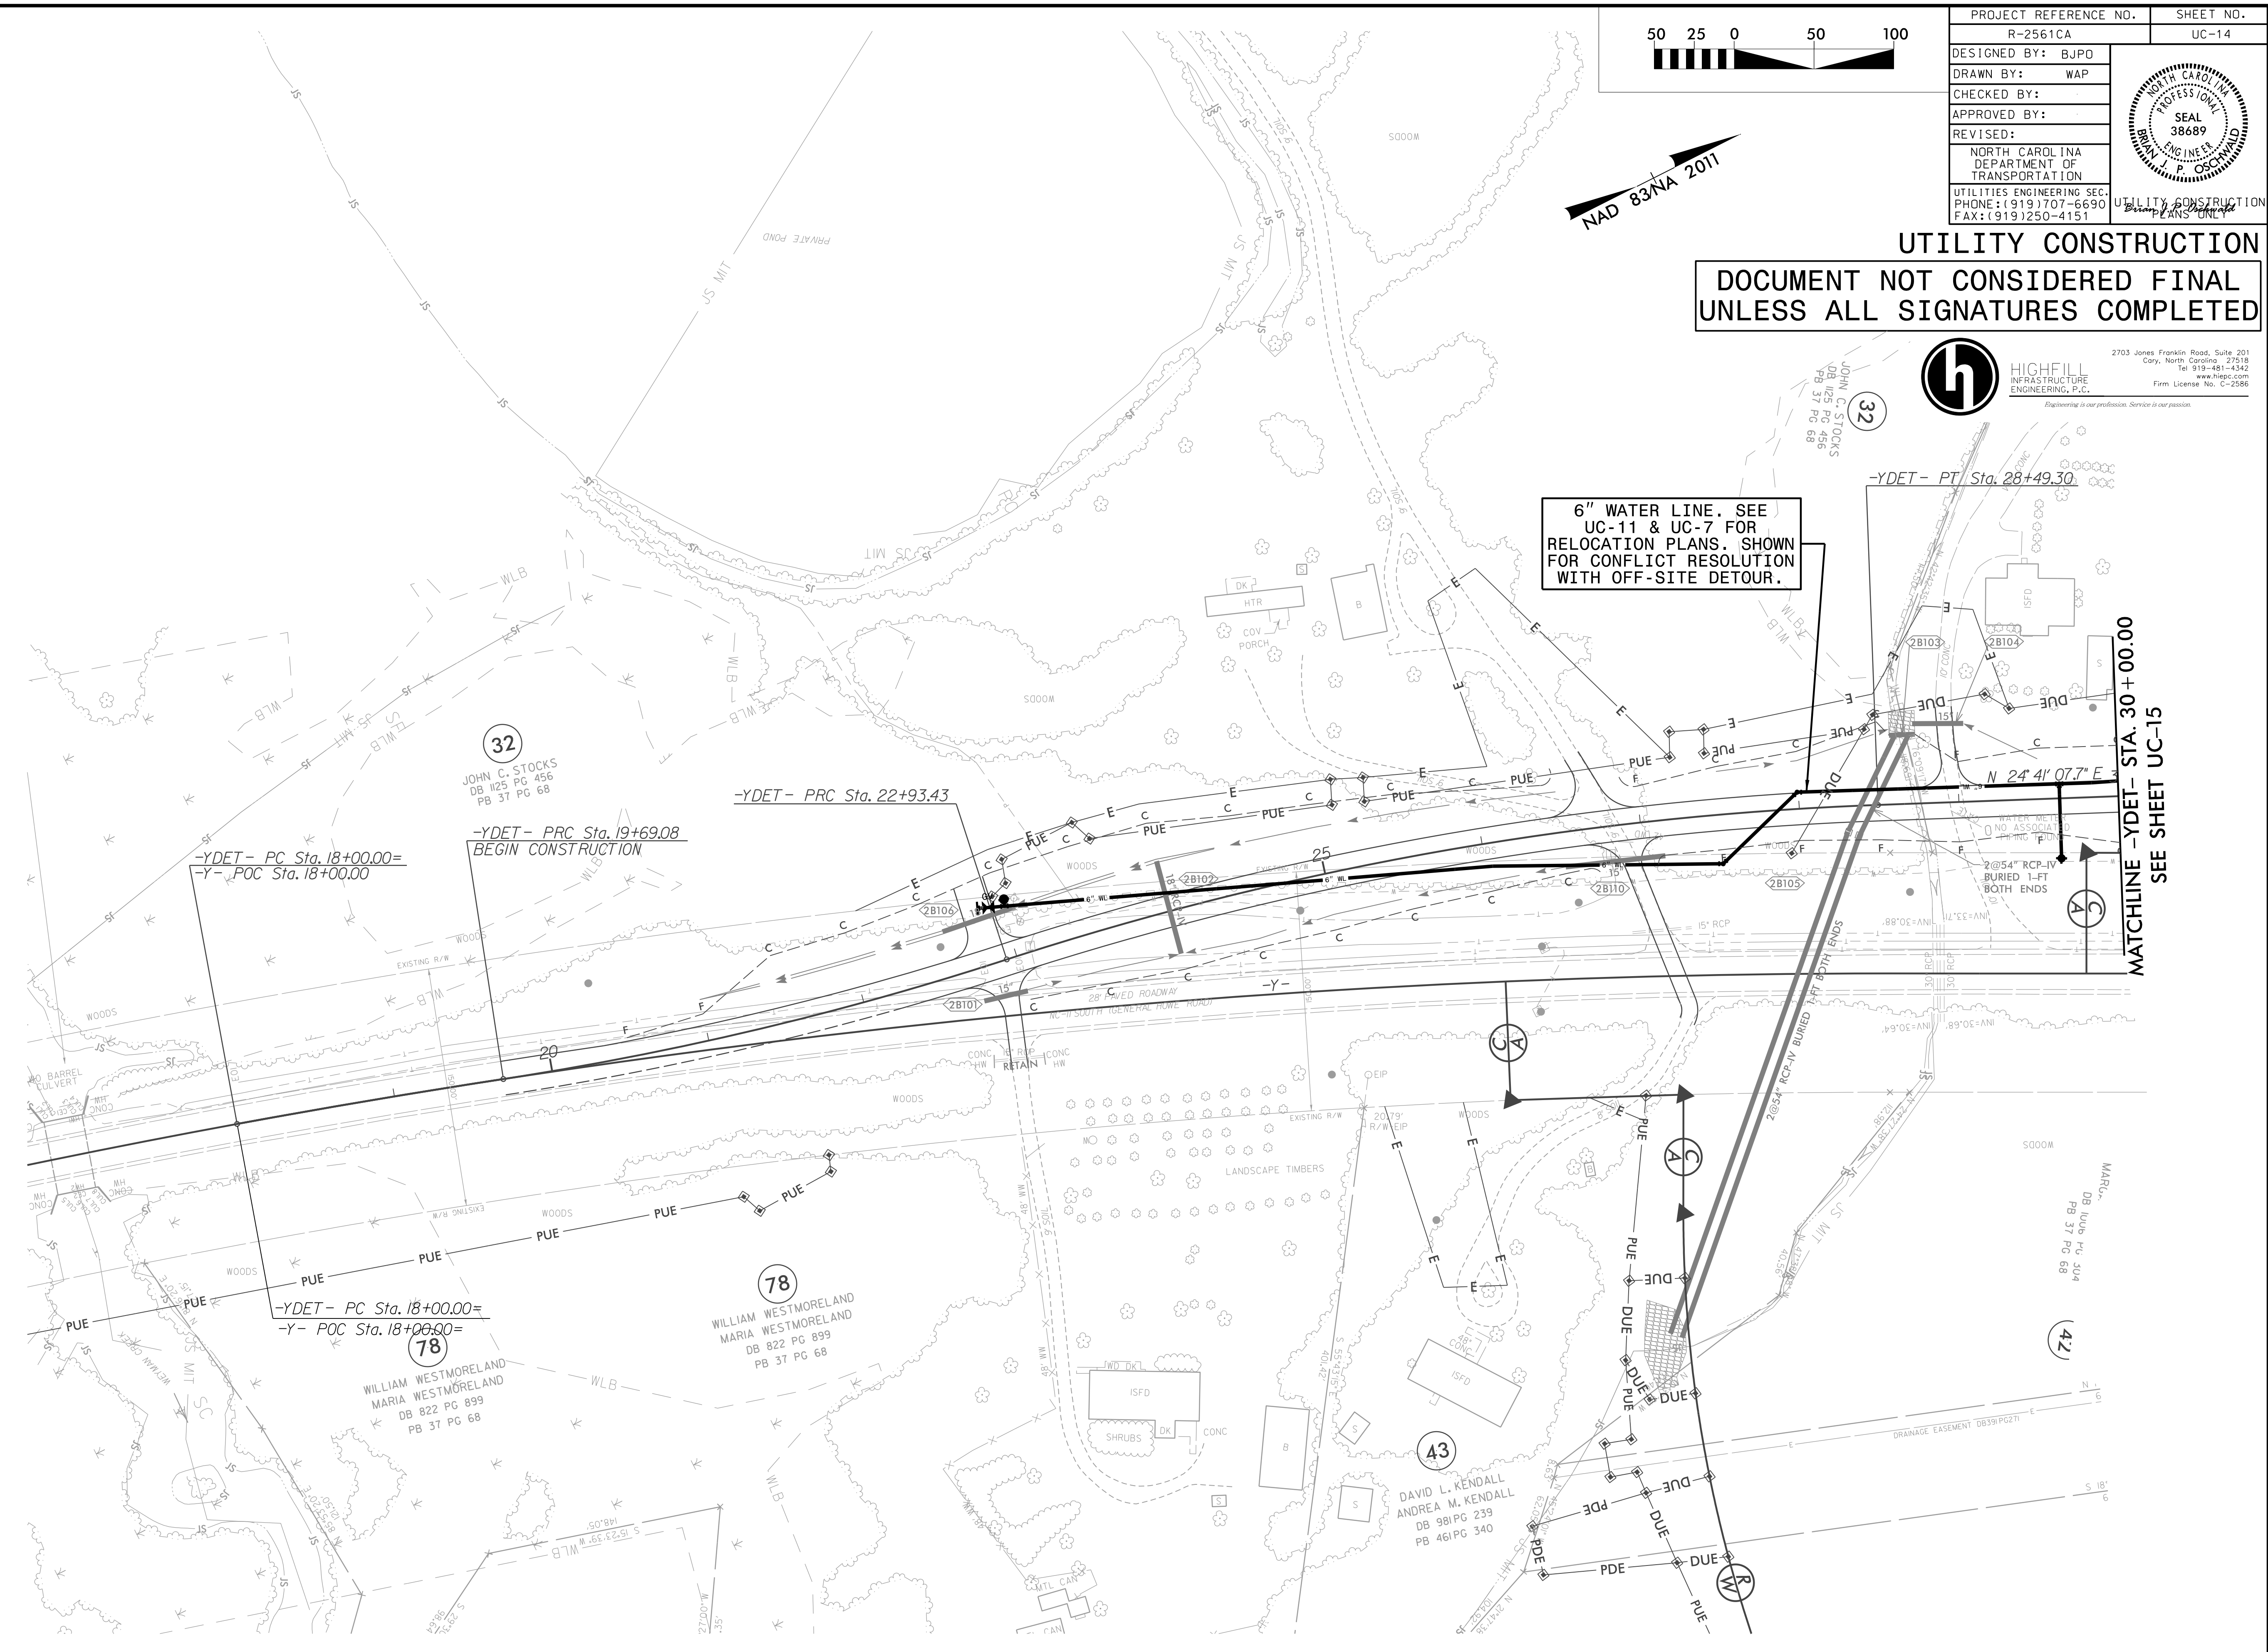

6" WATER LINE. SEE UC-11 & UC-7 FOR RELOCATION PLANS. SHOWN FOR CONFLICT RESOLUTION WITH OFF-SITE DETOUR.

MATCHLINE -YDET- STA. 30+00.00
SEE SHEET UC-15

32
JOHN C. STOCKS
DB 1125 PG 456
PB 37 PG 68

-YDET- PC Sta. 18+00.00=
-Y- POC Sta. 18+00.00

-YDET- PRC Sta. 19+69.08
BEGIN CONSTRUCTION

-YDET- PRC Sta. 22+93.43

-YDET- PC Sta. 18+00.00=
-Y- POC Sta. 18+00.00

78
WILLIAM WESTMORELAND
MARIA WESTMORELAND
DB 822 PG 899
PB 37 PG 68

78
WILLIAM WESTMORELAND
MARIA WESTMORELAND
DB 822 PG 899
PB 37 PG 68

43
DAVID L. KENDALL
ANDREA M. KENDALL
DB 981 PG 239
PB 461 PG 340

42