



UTILITIES BY OTHERS

ALL PROPOSED UTILITY WORK SHOWN ON THIS SHEET WILL BE DONE BY OTHERS. NO PAYMENT WILL BE MADE TO THE CONTRACTOR FOR PROPOSED UTILITY WORK SHOWN ON THIS SHEET.

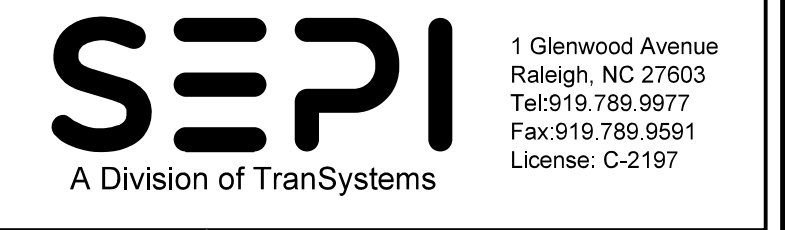

SEE SHEET UO-3
MATCHLINE -Y3- STA. 12 + 50.00

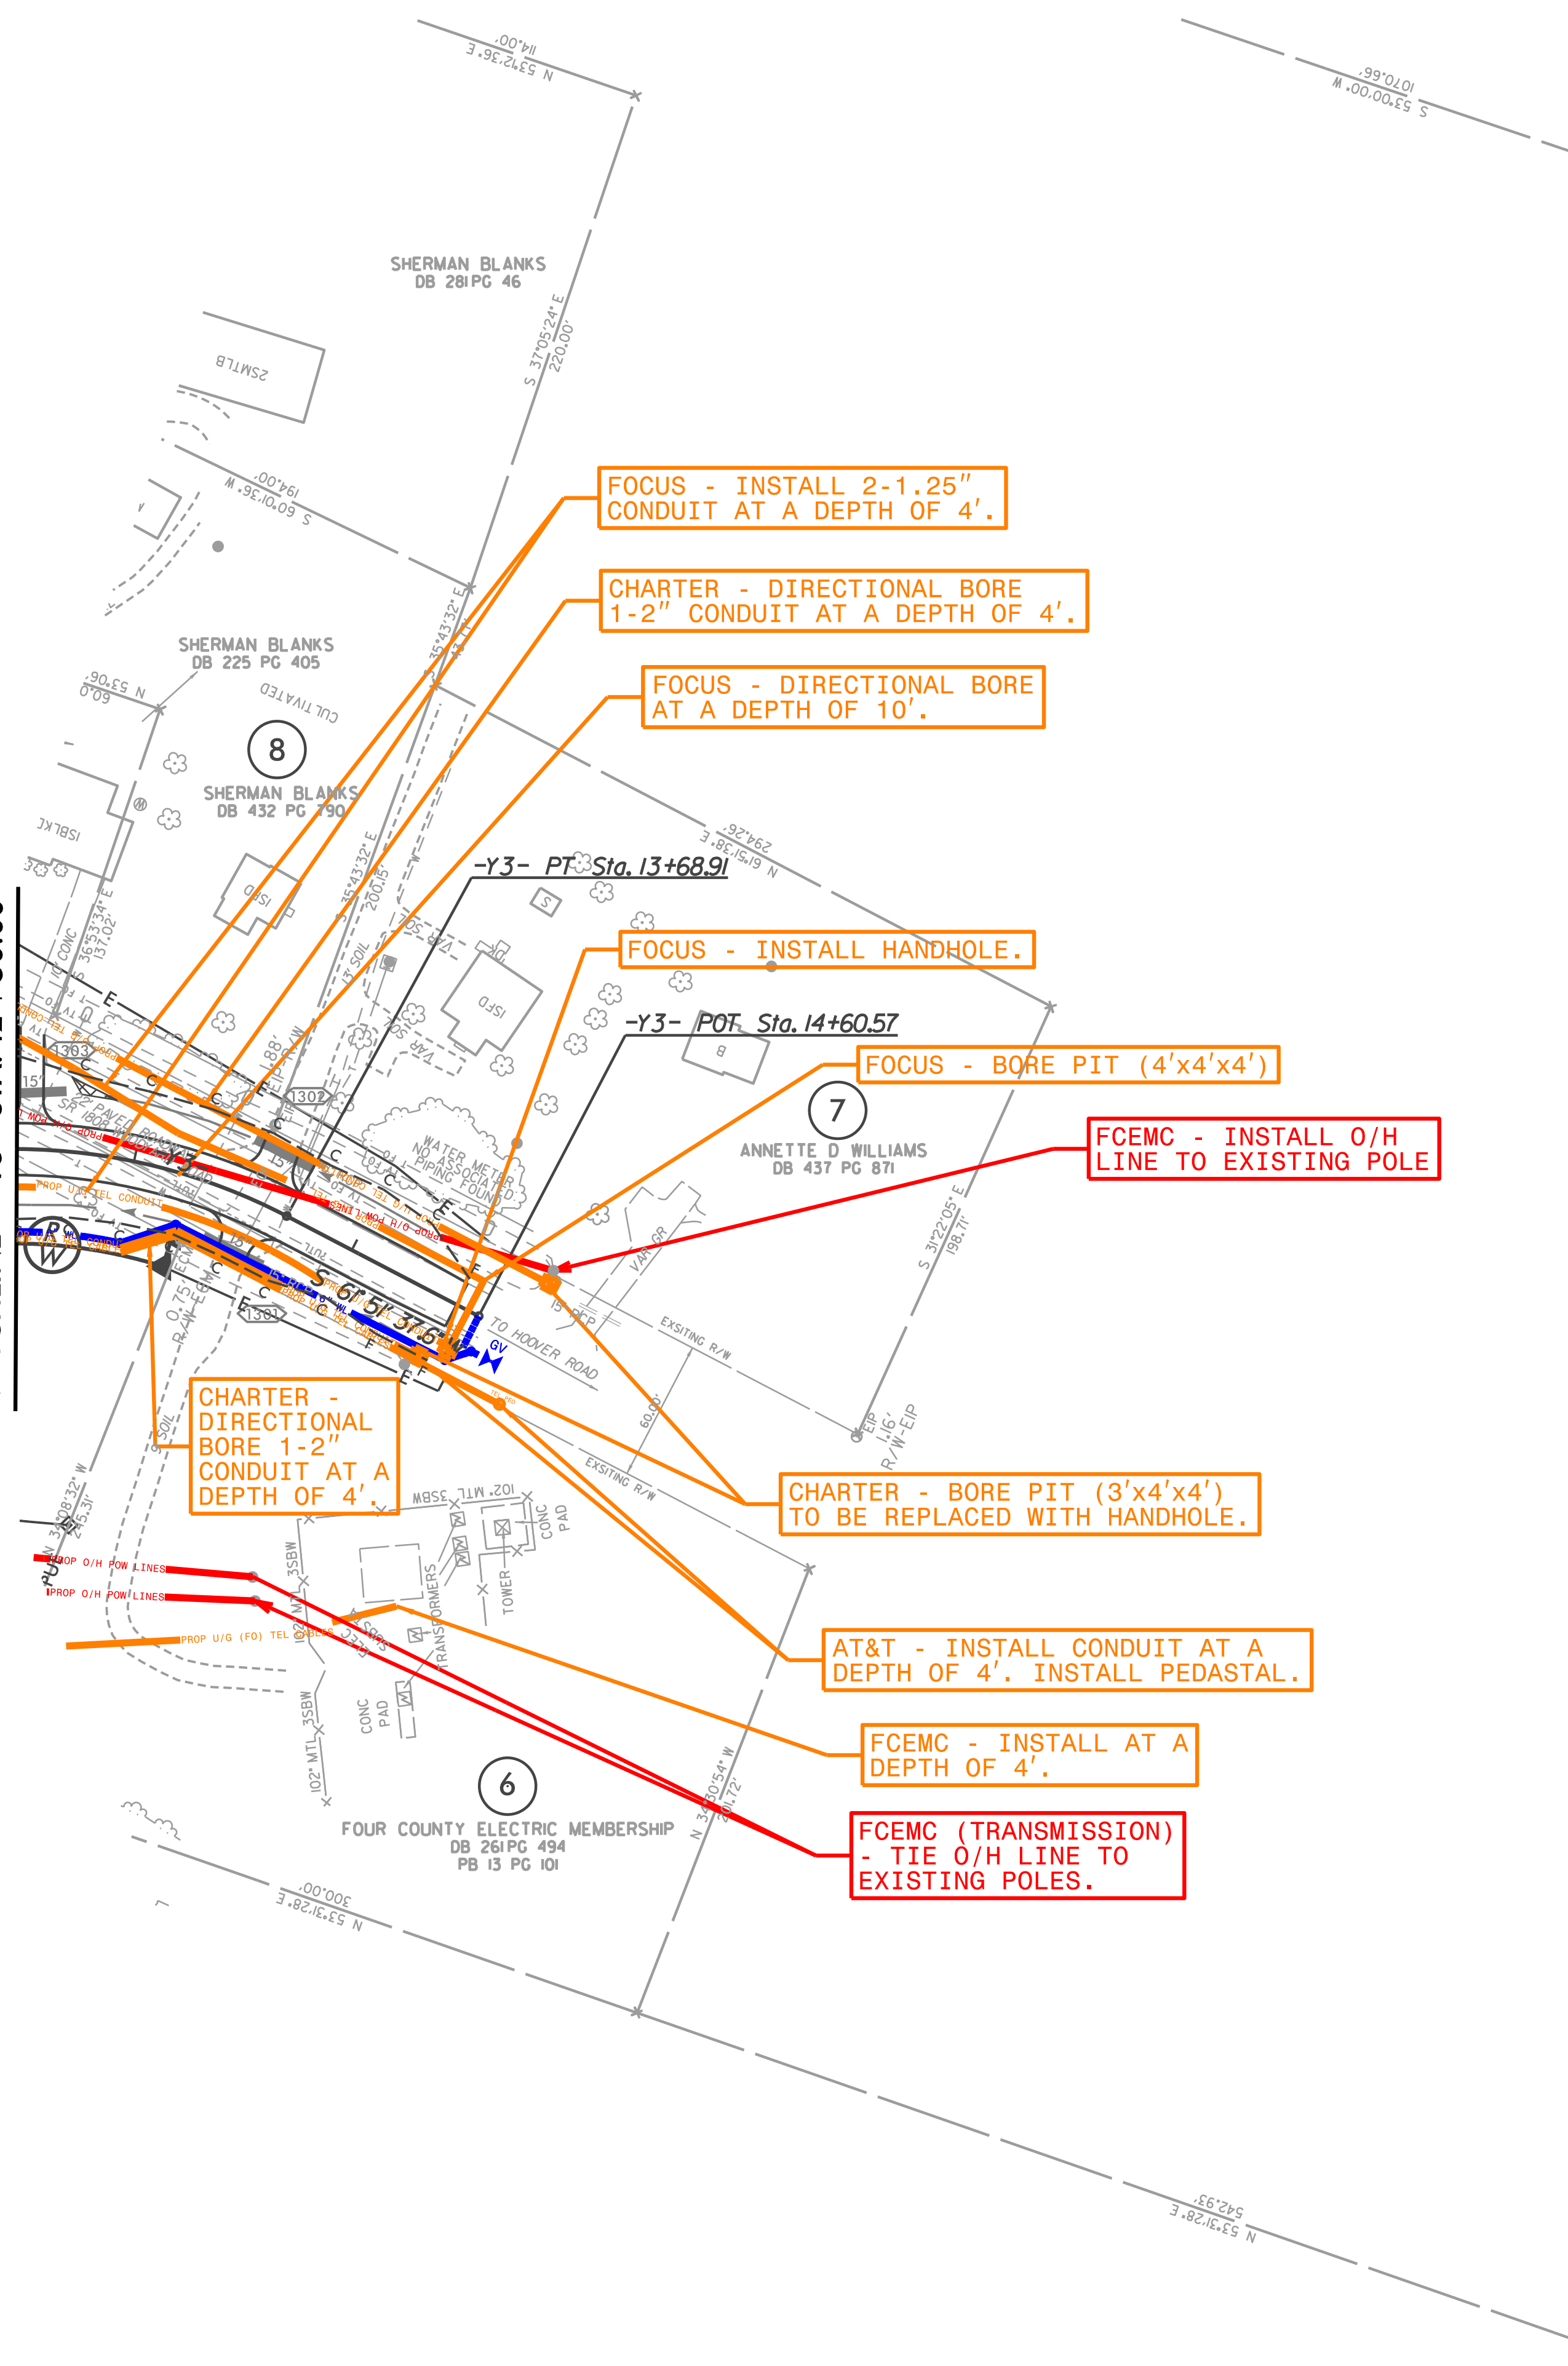

FOCUS - INSTALL 2-1.25" CONDUIT AT A DEPTH OF 4'.

CHARTER - DIRECTIONAL BORE 1-2" CONDUIT AT A DEPTH OF 4'.

FOCUS - DIRECTIONAL BORE AT A DEPTH OF 10'.

FOCUS - INSTALL HANDHOLE.

-Y3- POT. Sta. 13+68.91

FOCUS - BORE PIT (4'x4'x4')

FCEMC - INSTALL O/H LINE TO EXISTING POLE

CHARTER - DIRECTIONAL BORE 1-2" CONDUIT AT A DEPTH OF 4'.

CHARTER - BORE PIT (3'x4'x4') TO BE REPLACED WITH HANDHOLE.

AT&T - INSTALL CONDUIT AT A DEPTH OF 4'. INSTALL PEDASTAL.

FCEMC - INSTALL AT A DEPTH OF 4'.

FCEMC (TRANSMISSION) - TIE O/H LINE TO EXISTING POLES.

