


6/23/16

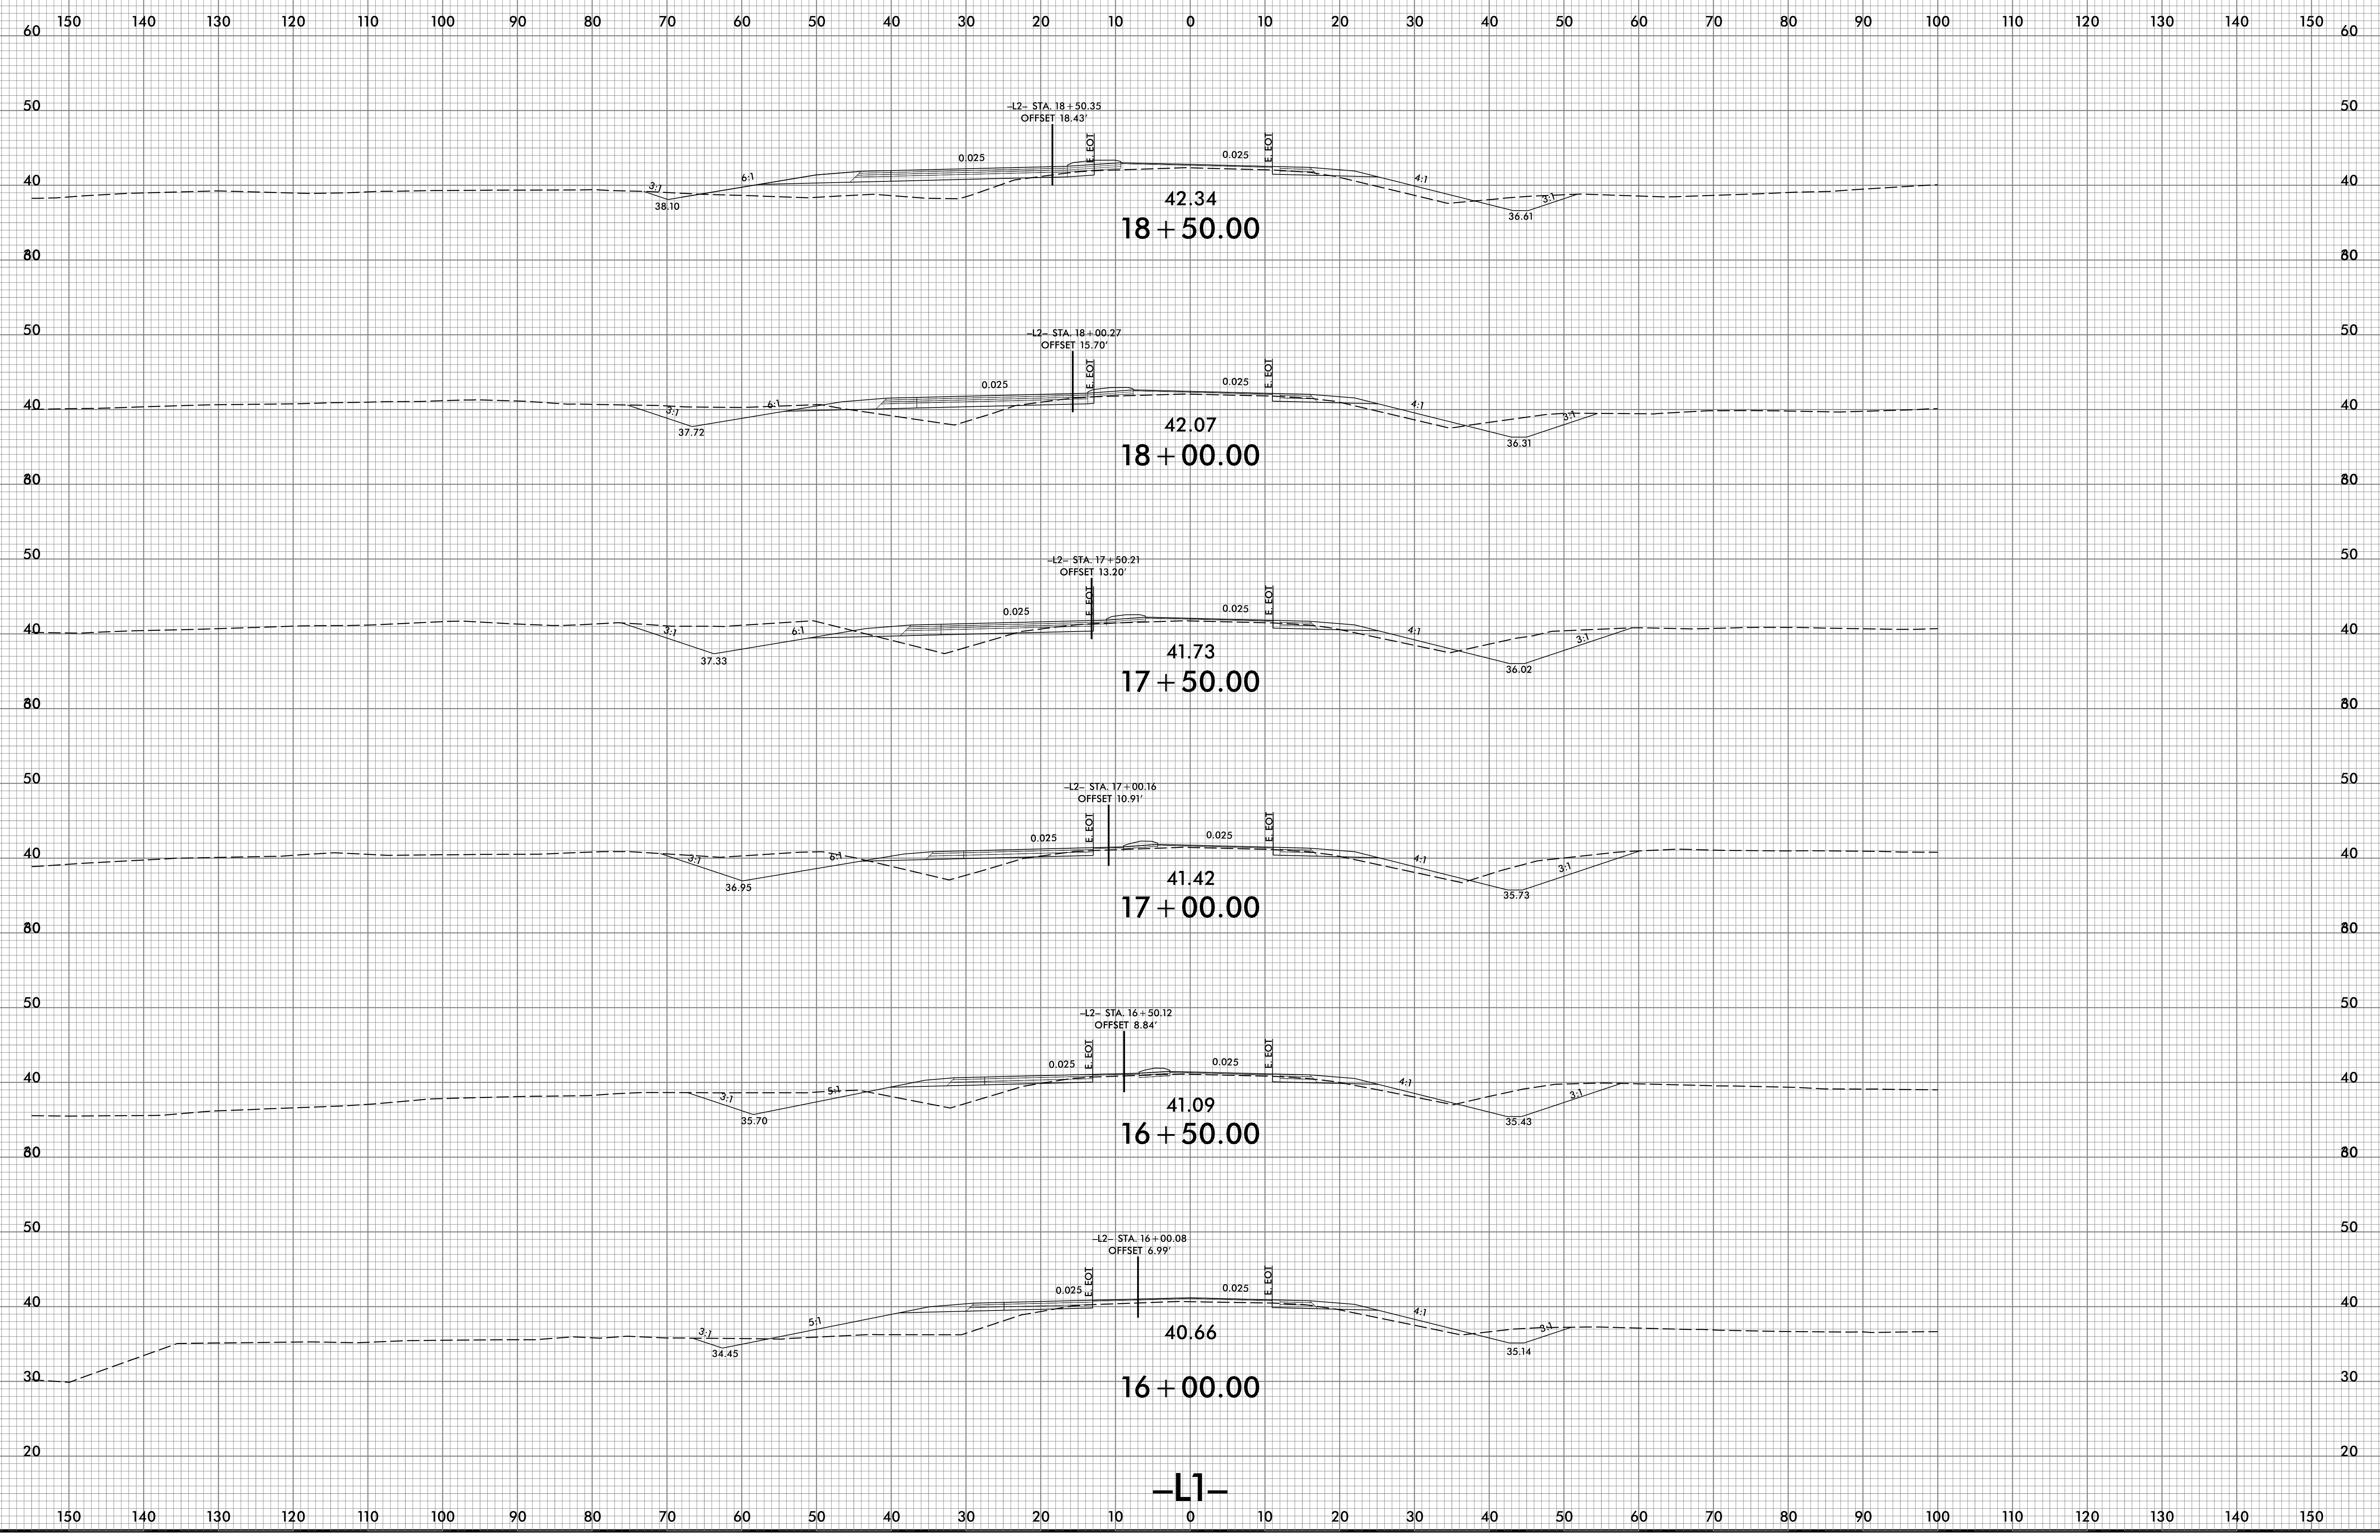

4/4/2022
\\S:\CR-2561CA_Redn_xpl.L1.L2.dgn
US:Ridaer-gne

-L1-