


6/23/16

150 140 130 120 110 100 90 80 70 60 50 40 30 20 10 0 10 20 30 40 50 60 70 80 90 100 110 120 130 140 150

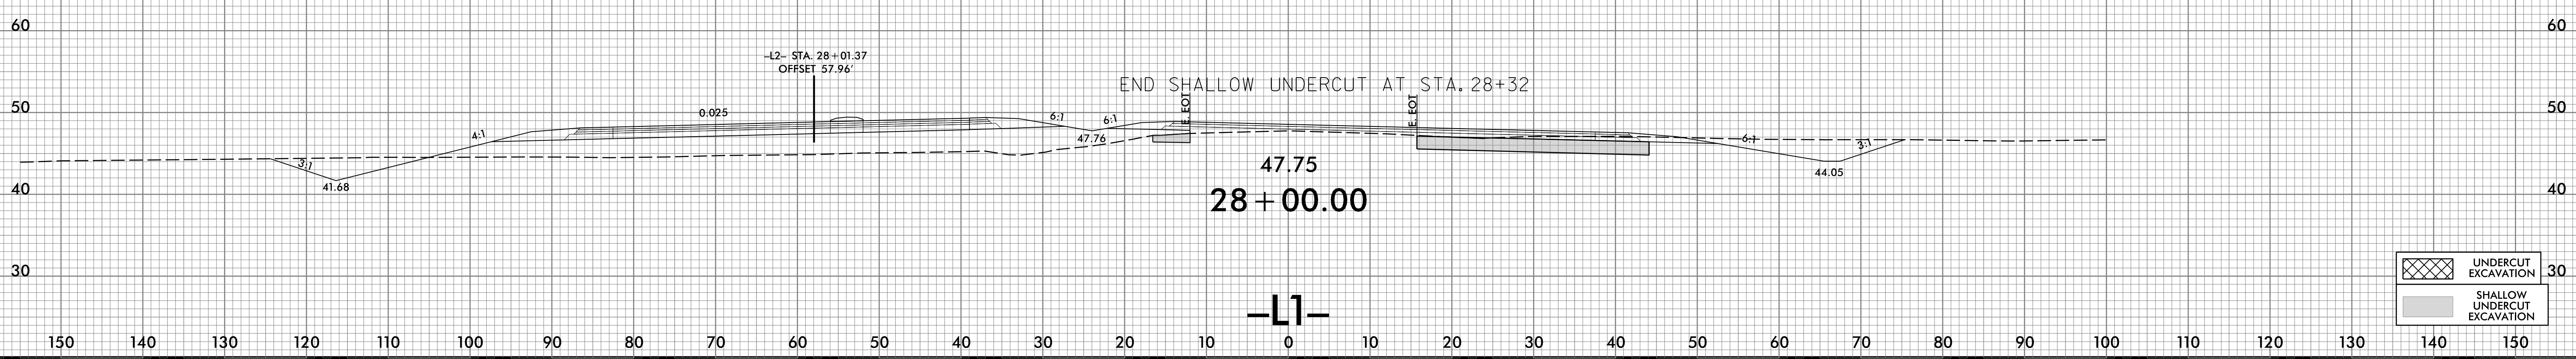

4/4/2022
 \\S:\R-2561CA_Redw_xp\1.L1.L2.dgn
 User:rdaw-gne

-L1-