


6/23/16

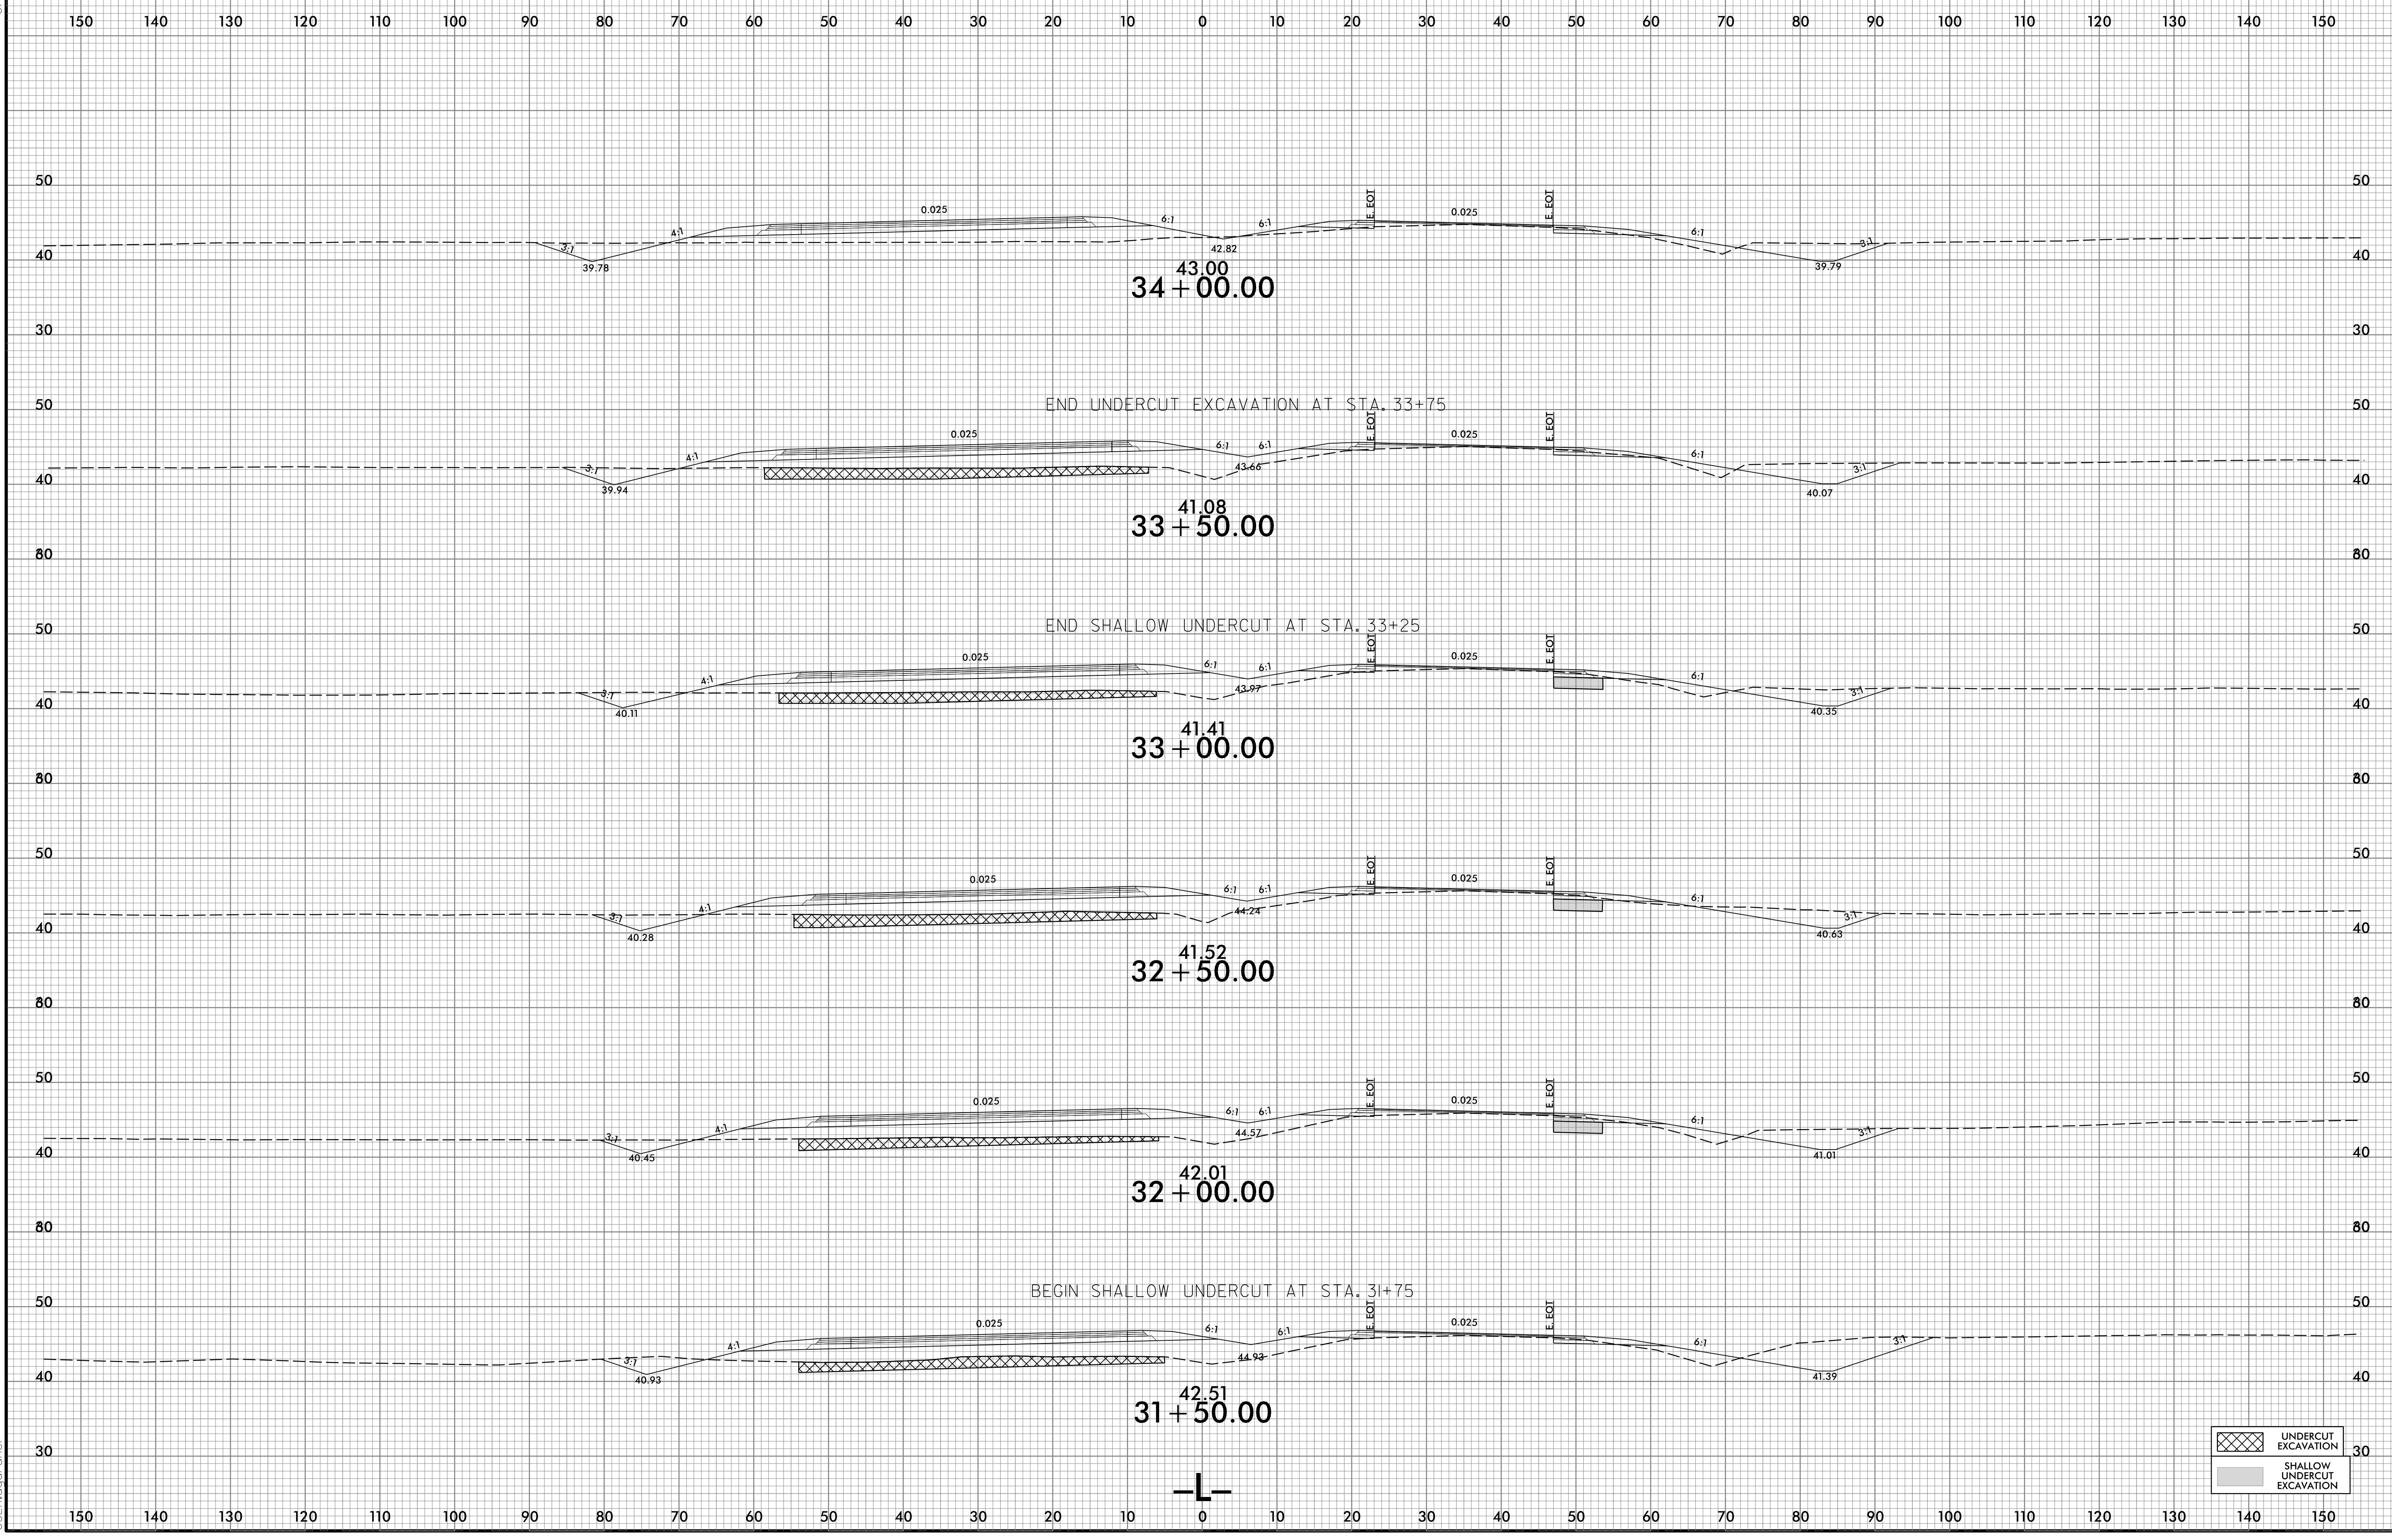

4/4/2022
V:\S\NR-2561CA_Red.dgn
User: dcaer