


6/23/16

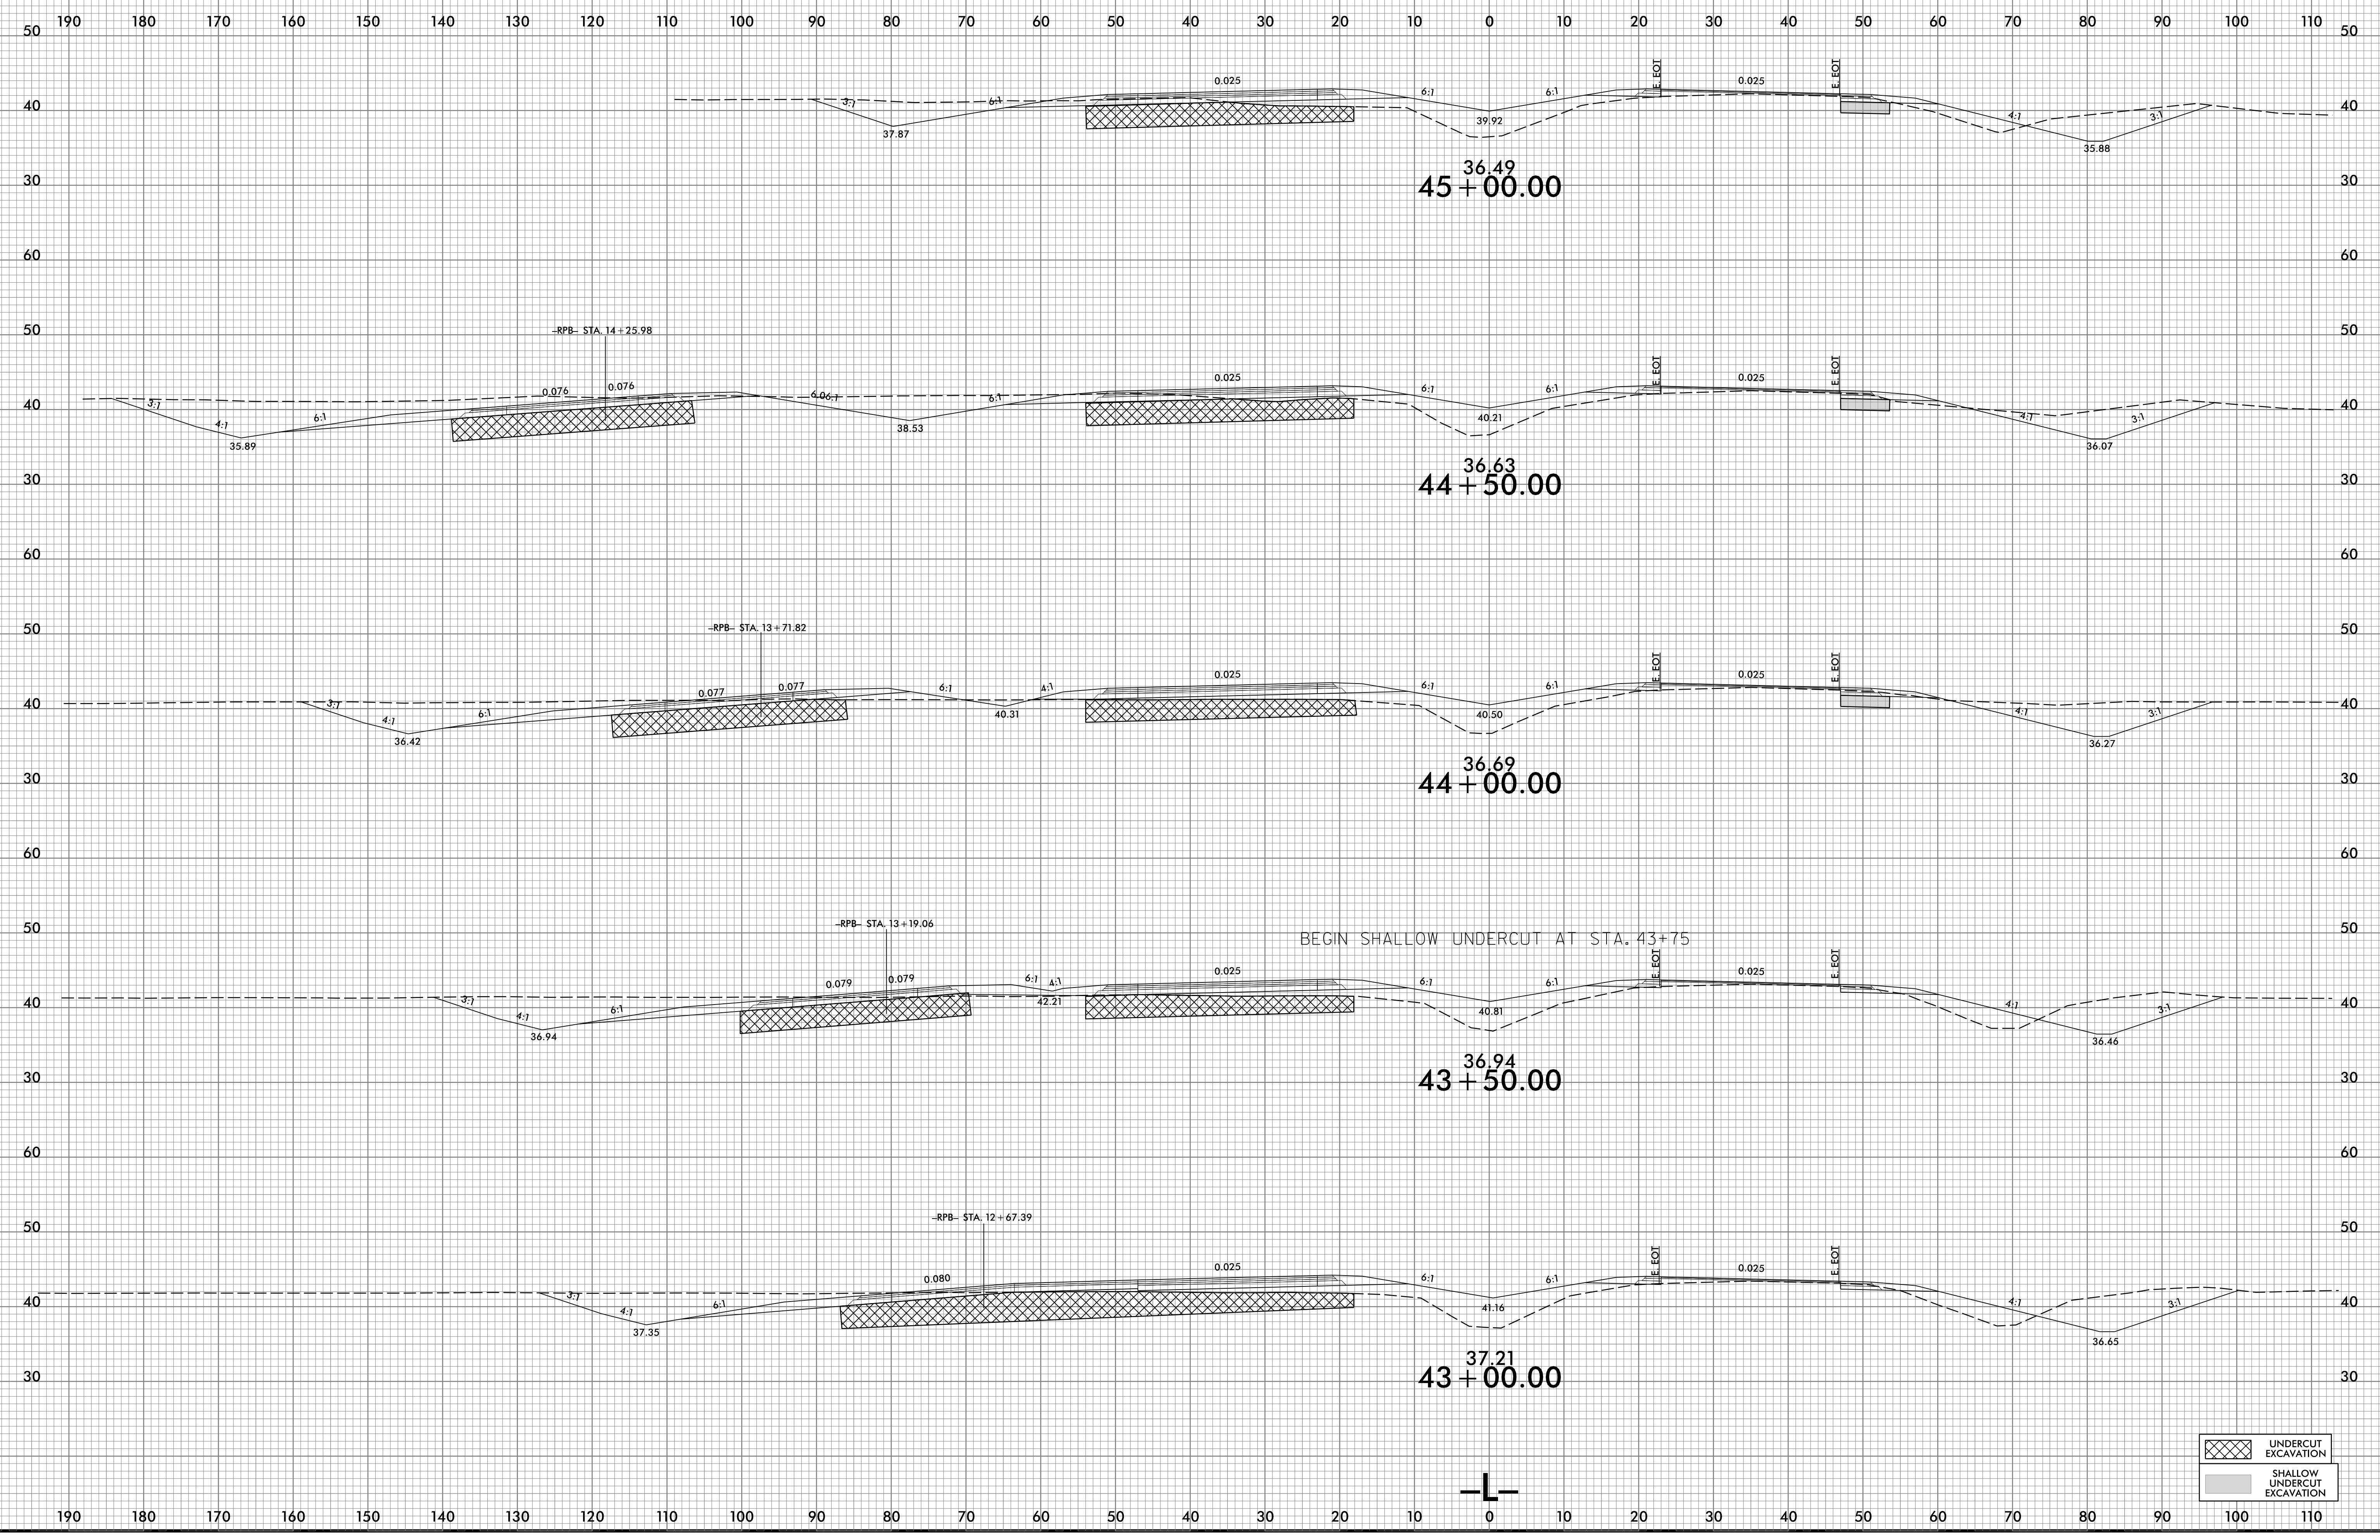

4/4/2022  
\\S:\CR-2561CA\_Rdu\_xpl.dgn  
US:Ridaa-gne

	UNDERCUT EXCAVATION
	SHALLOW UNDERCUT EXCAVATION

-L-