


6/23/16

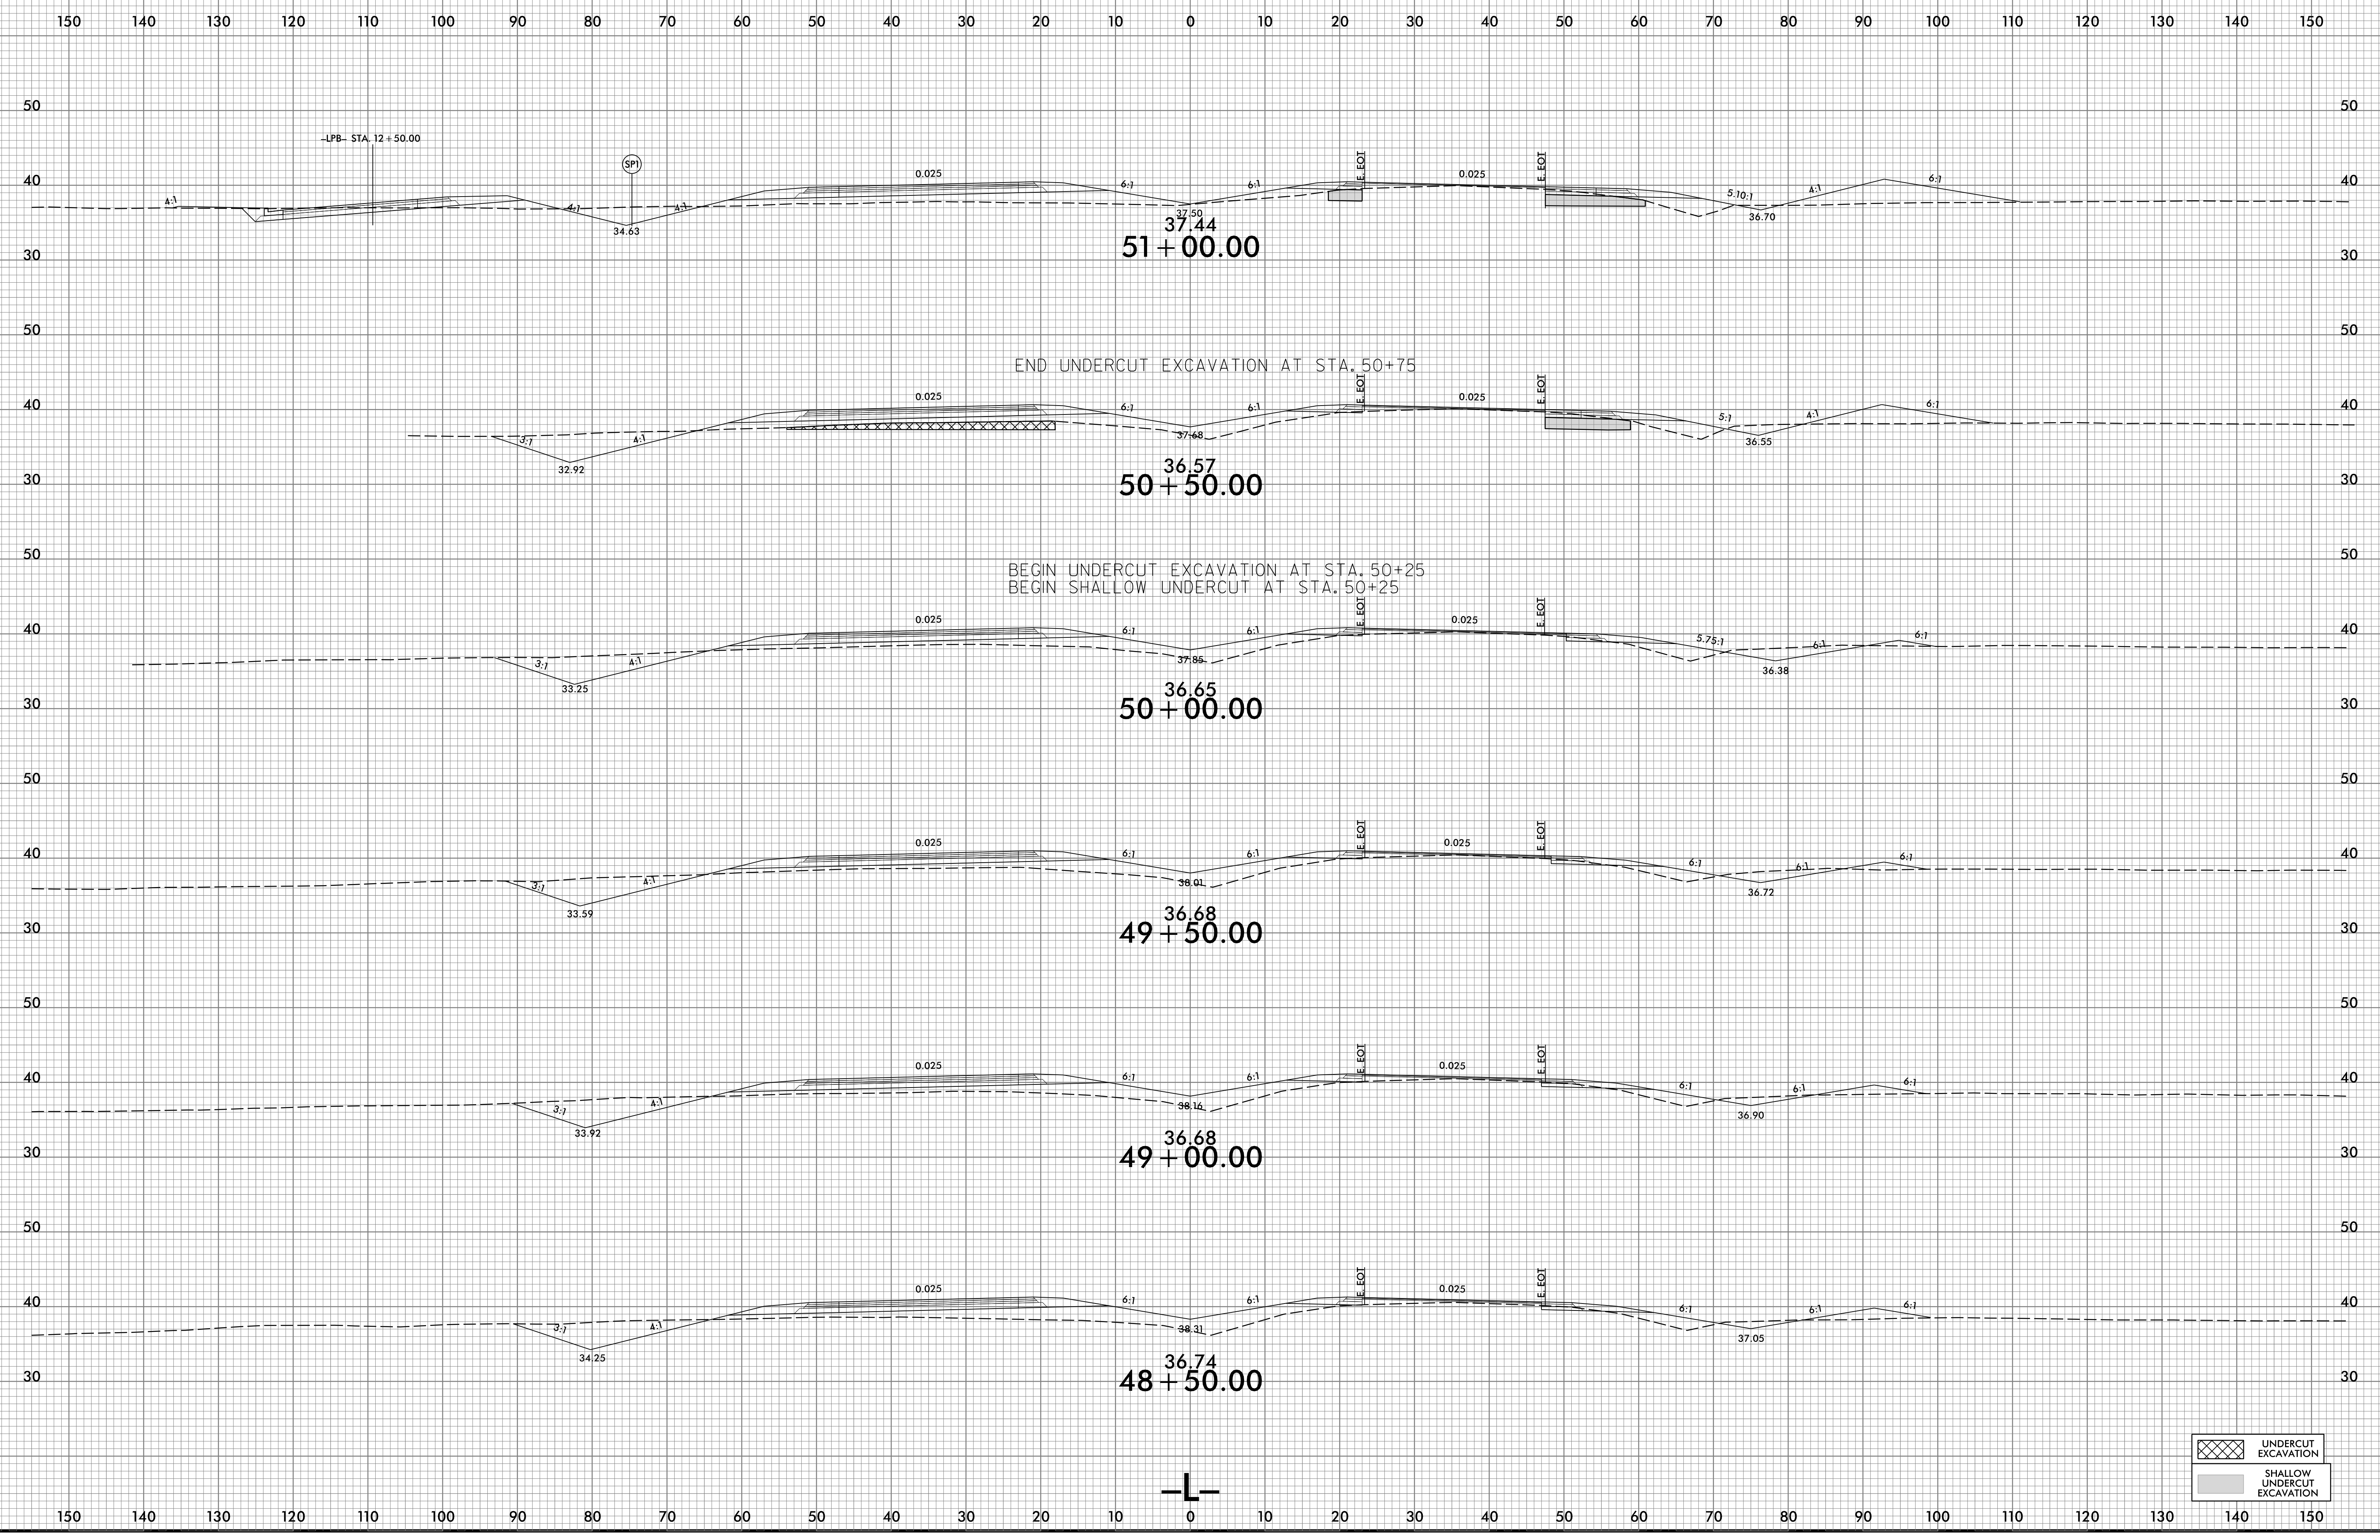

4/4/2022
\\FS01R-2561CA_Rdu_xpl.L.dgn
User:rdm

	UNDERCUT EXCAVATION
	SHALLOW UNDERCUT EXCAVATION