


6/23/16

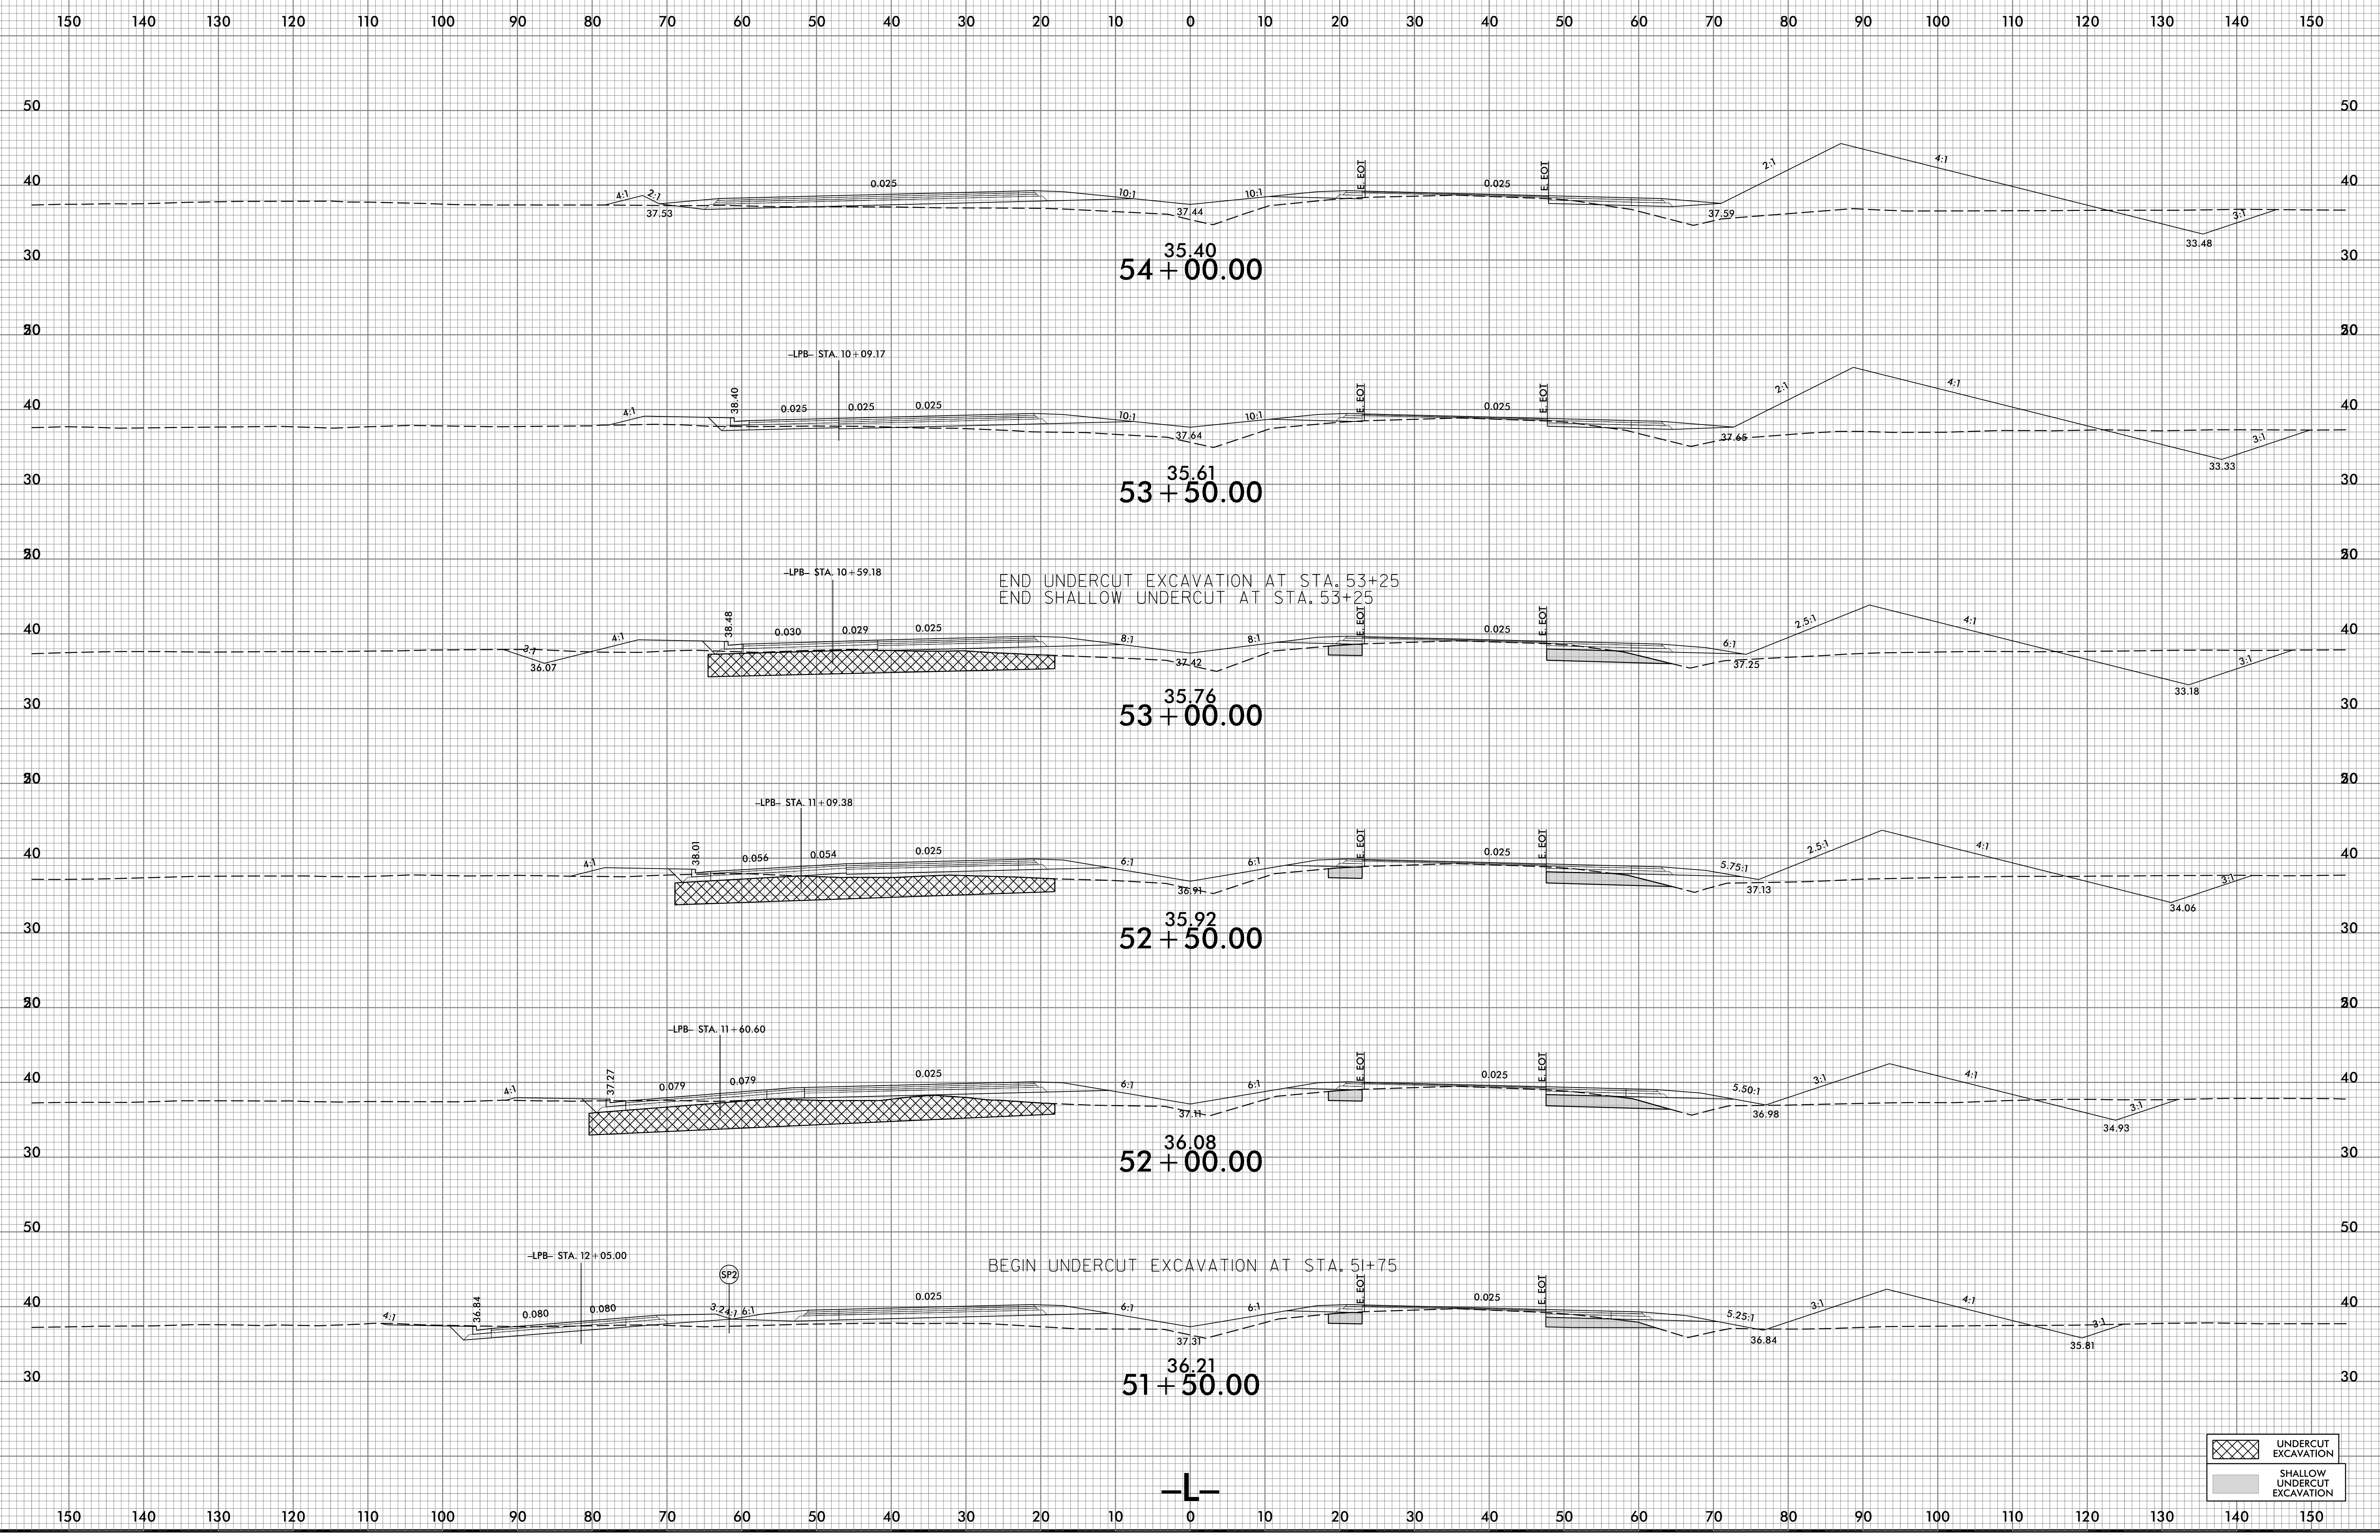

8/26/2022 8:56:00 AM R-2561CA\_Rdu\_xpl.dgn