


6/23/16

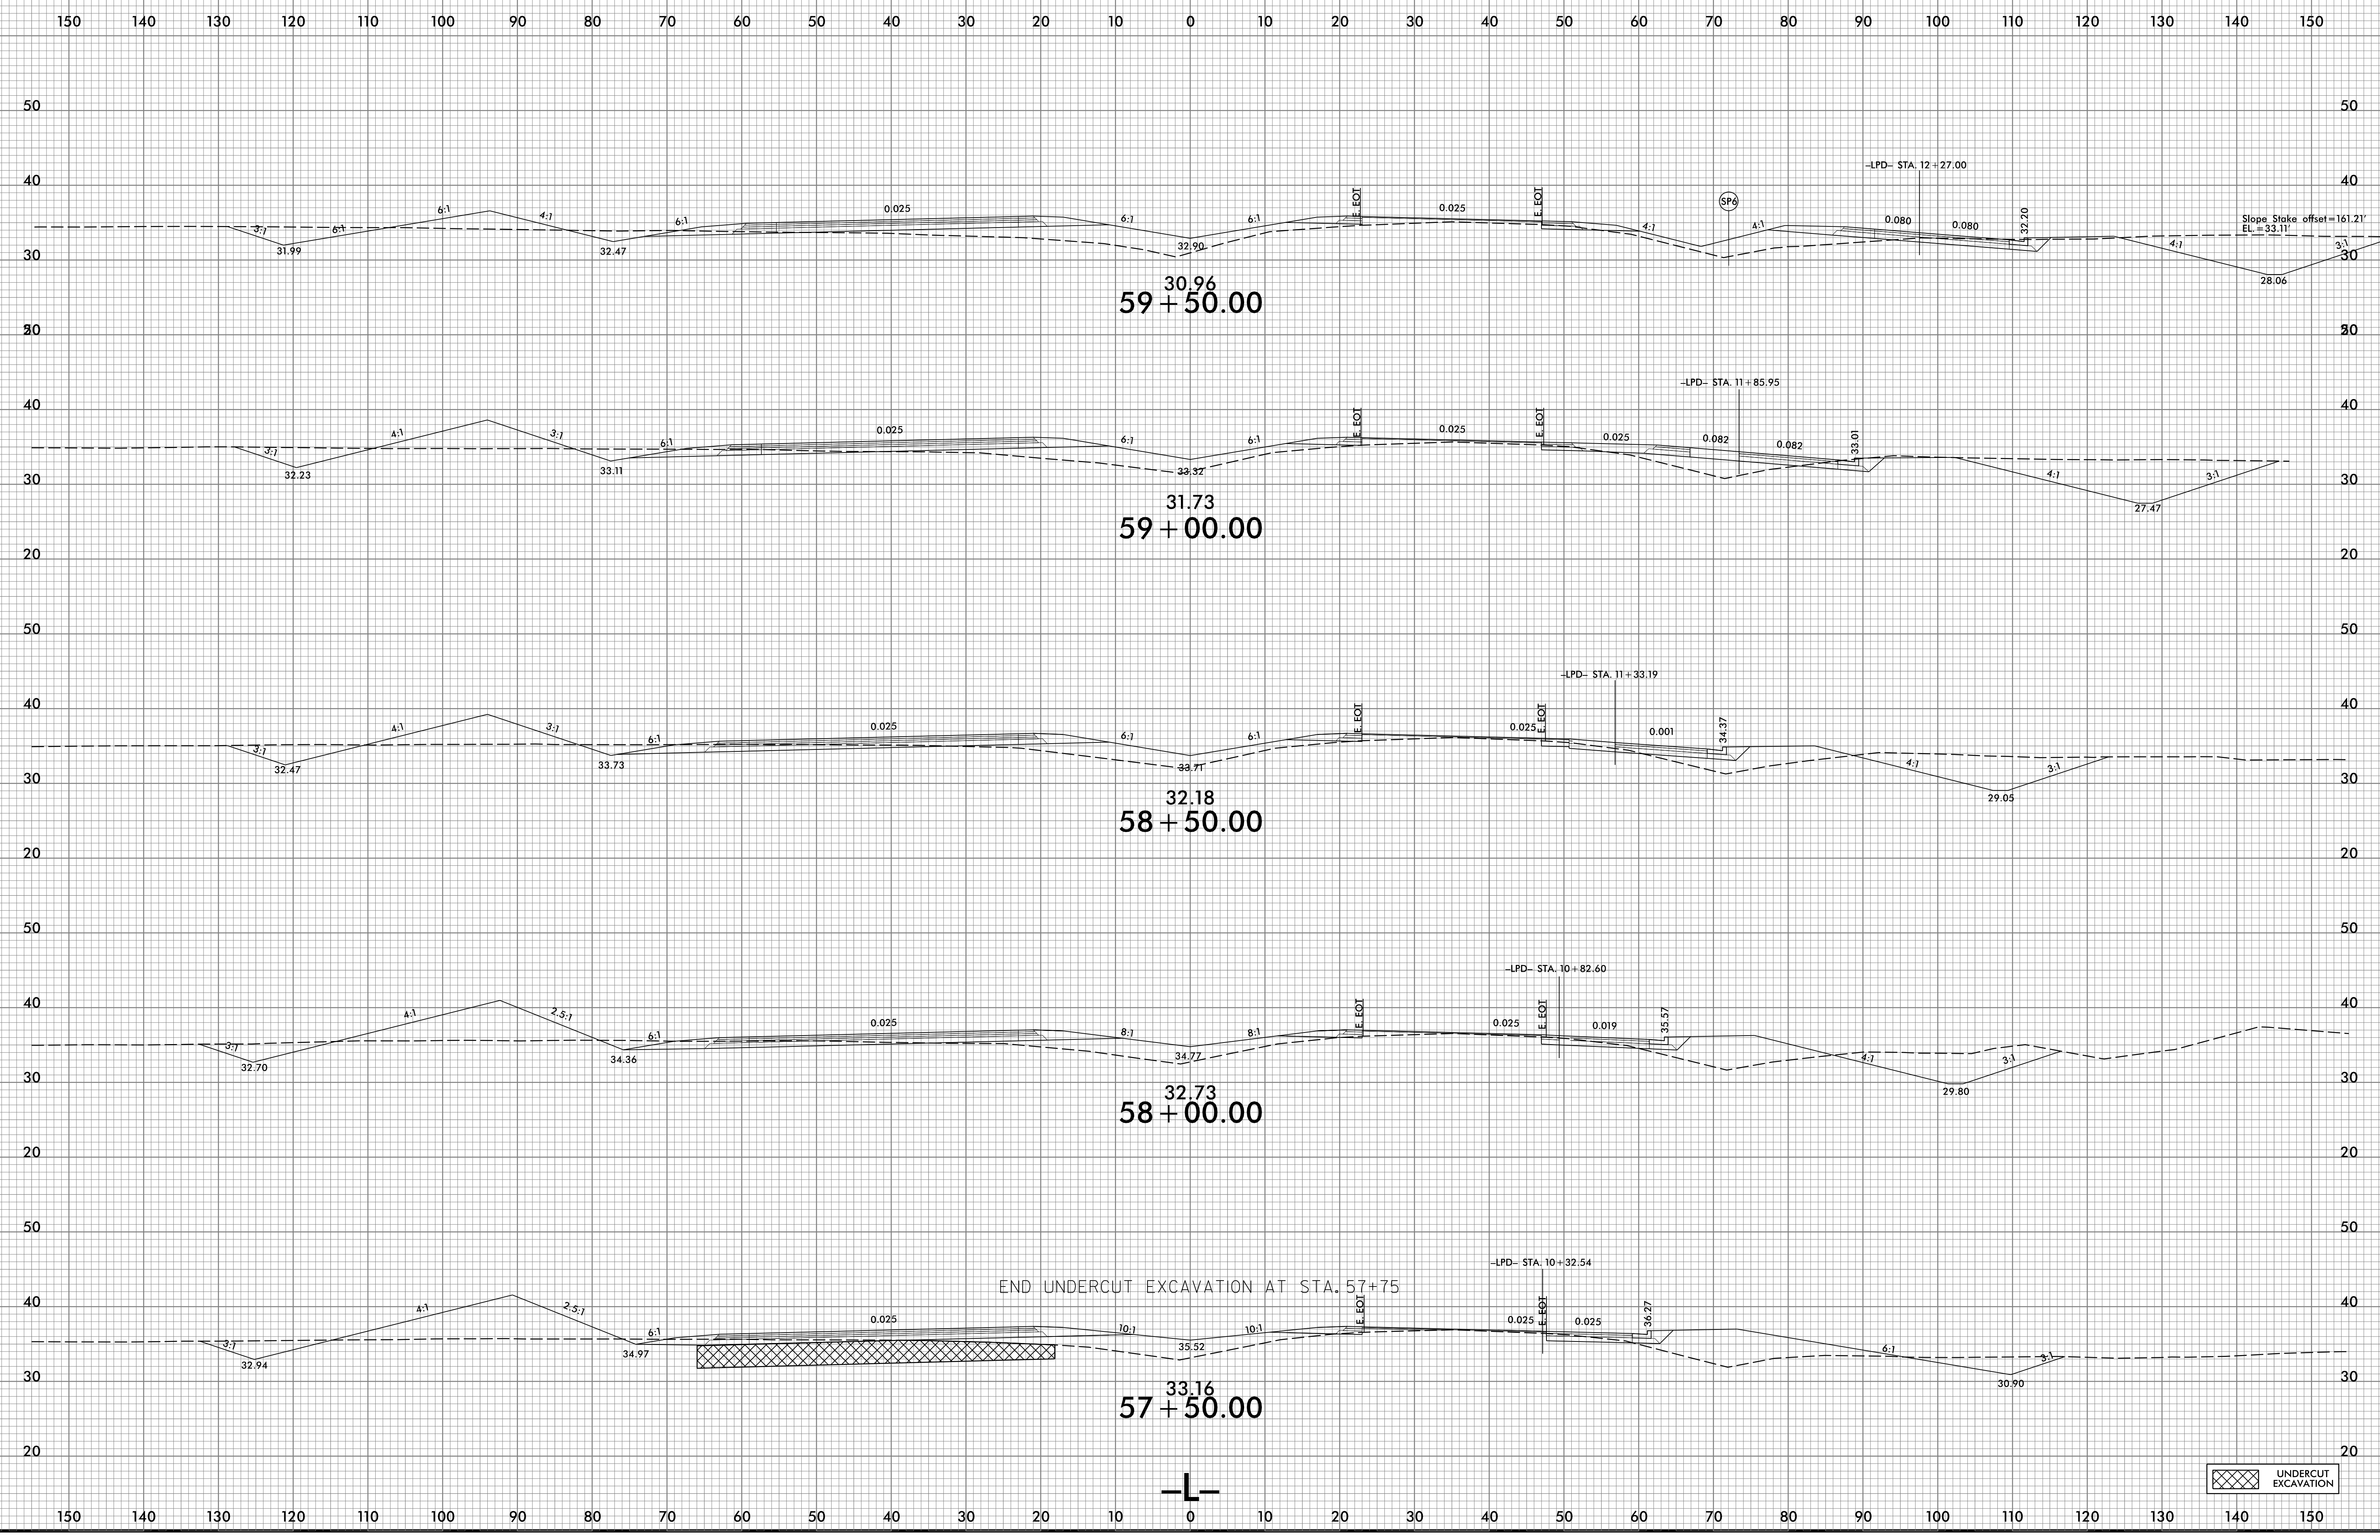

8/26/2022
C:\Users\jrd\OneDrive\Documents\2561CA_Rdy_xpl.dgn
jrd

UNDERCUT EXCAVATION