


6/23/16

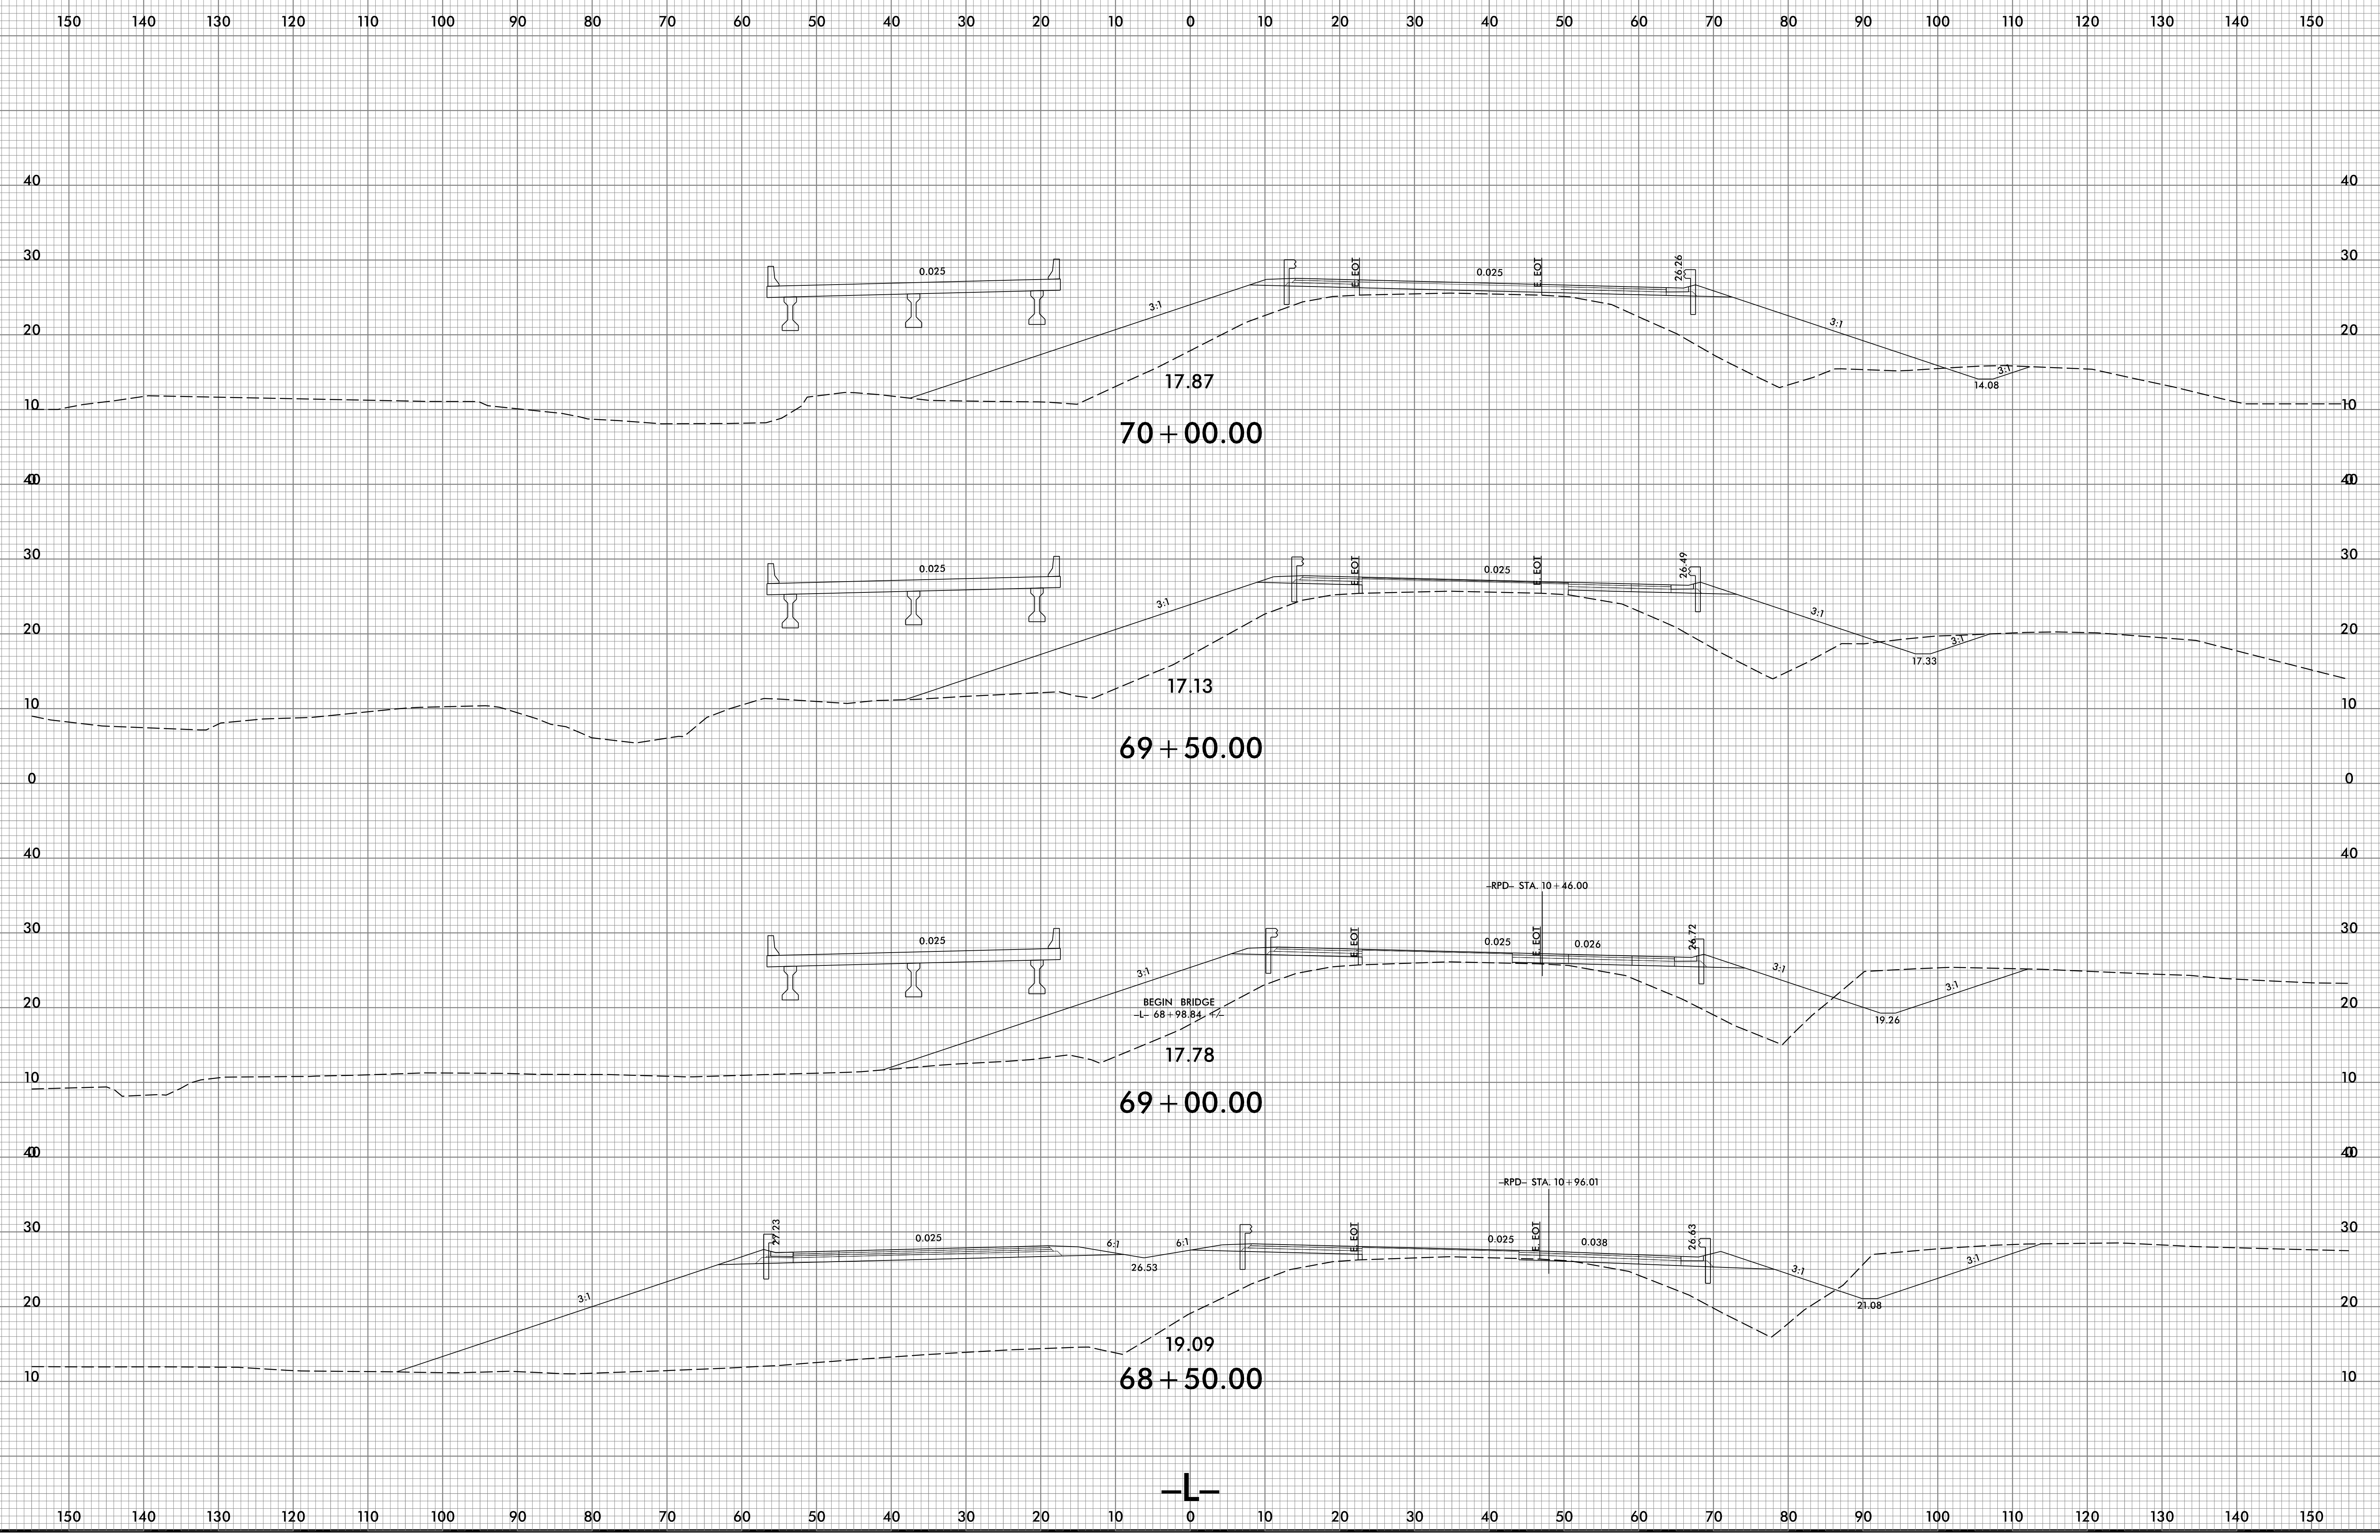

8/26/2022
X:\S\NR\2561CA_Rdu_xpl.dgn
User:rae-gre