


6/23/16

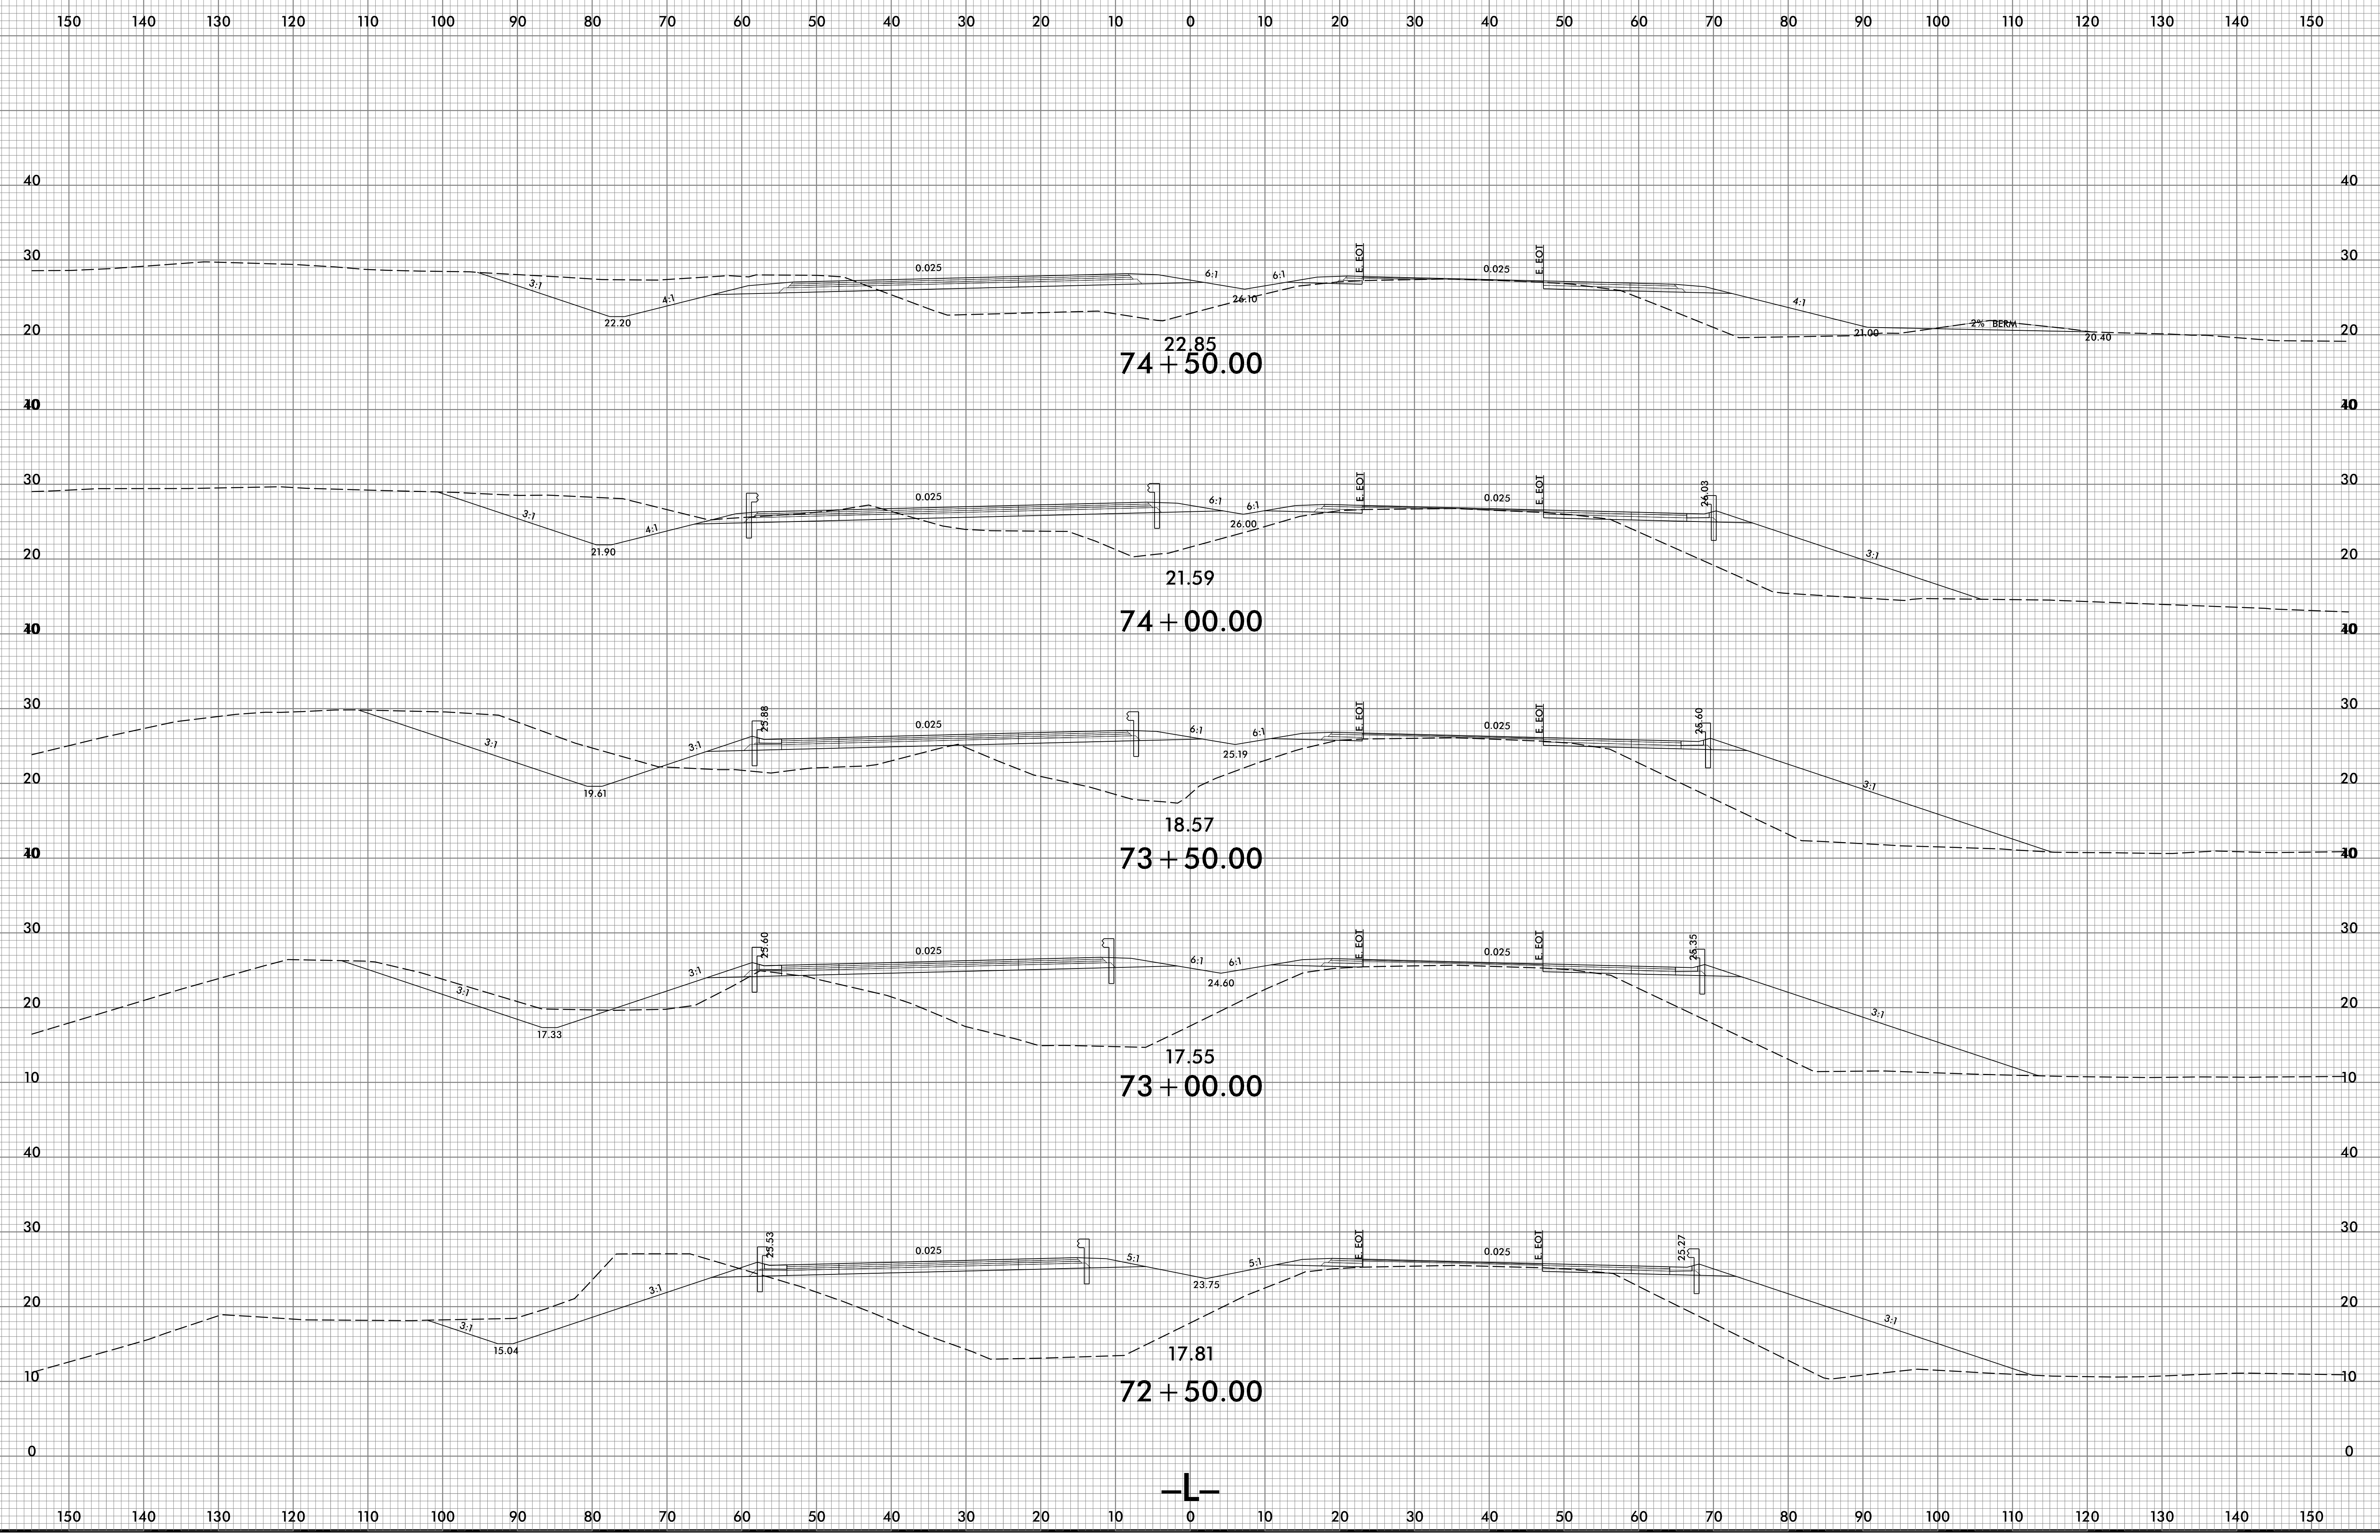

8/26/2022
X:\S\CA\2561CA_Rdu_xpl.dgn
User:caer-dne