


6/23/16

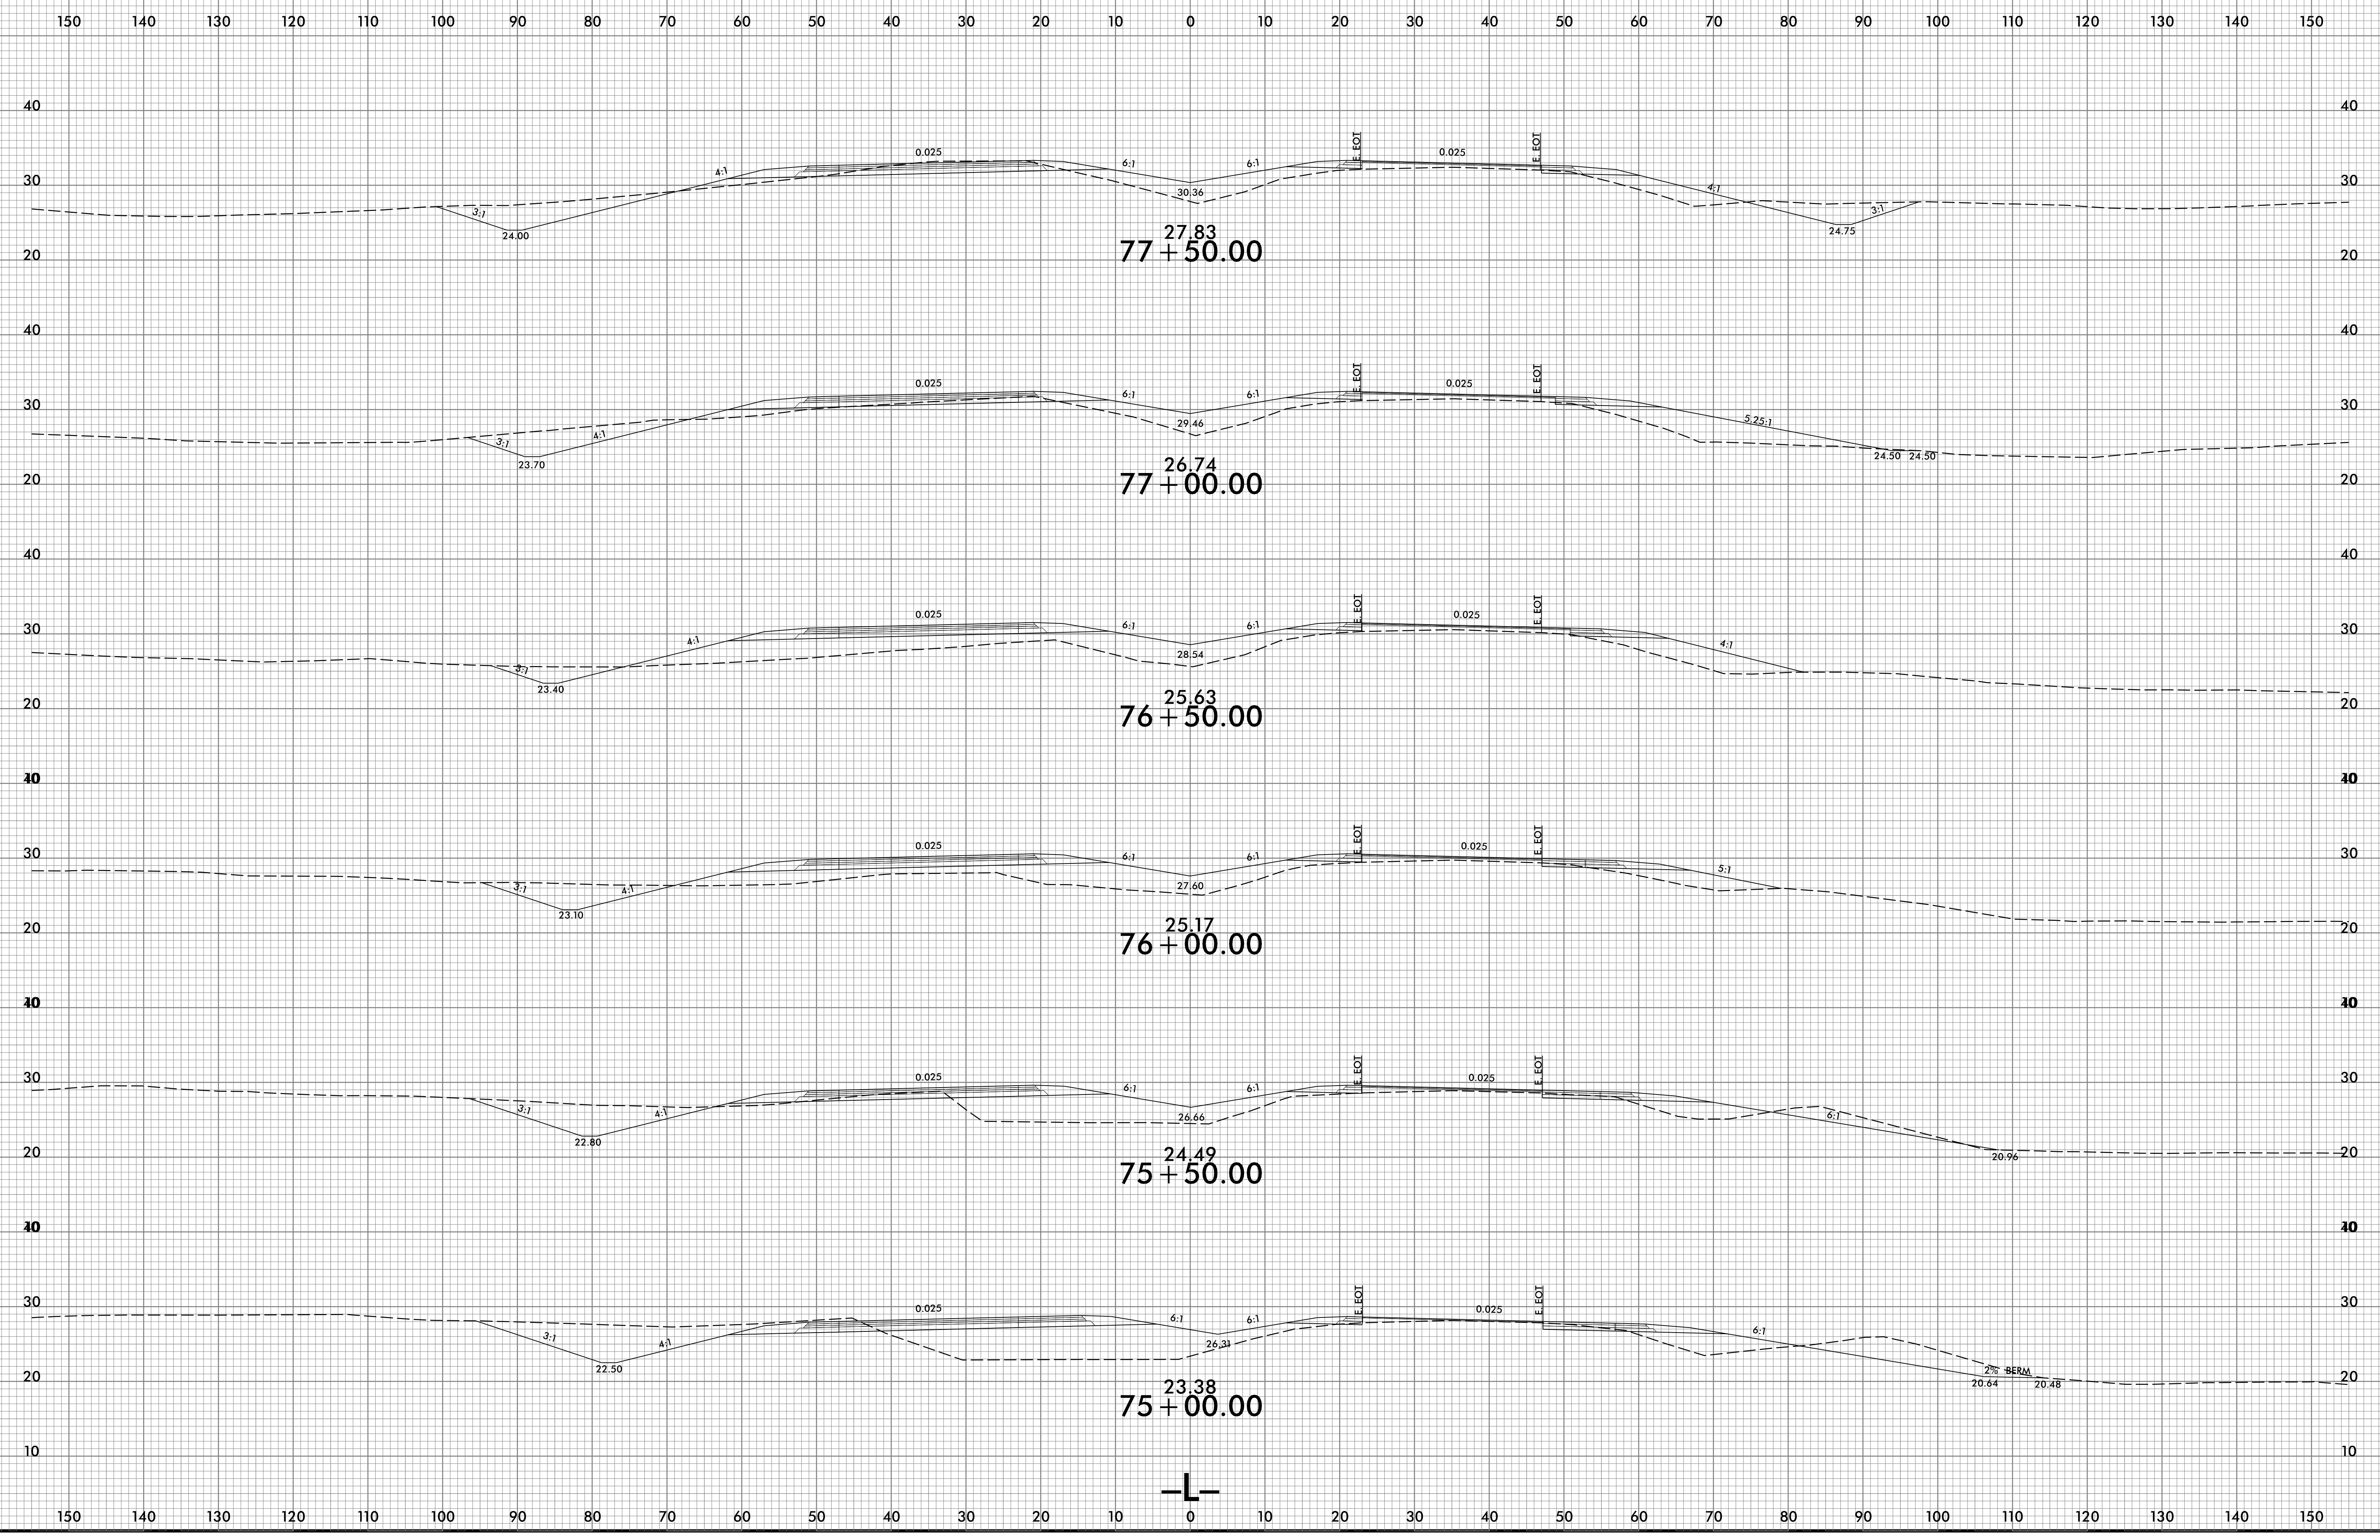

8/26/2022
\\scc\vr\2561CA_Red\xp1.L.dgn
User:fraser-gre

