


6/23/16

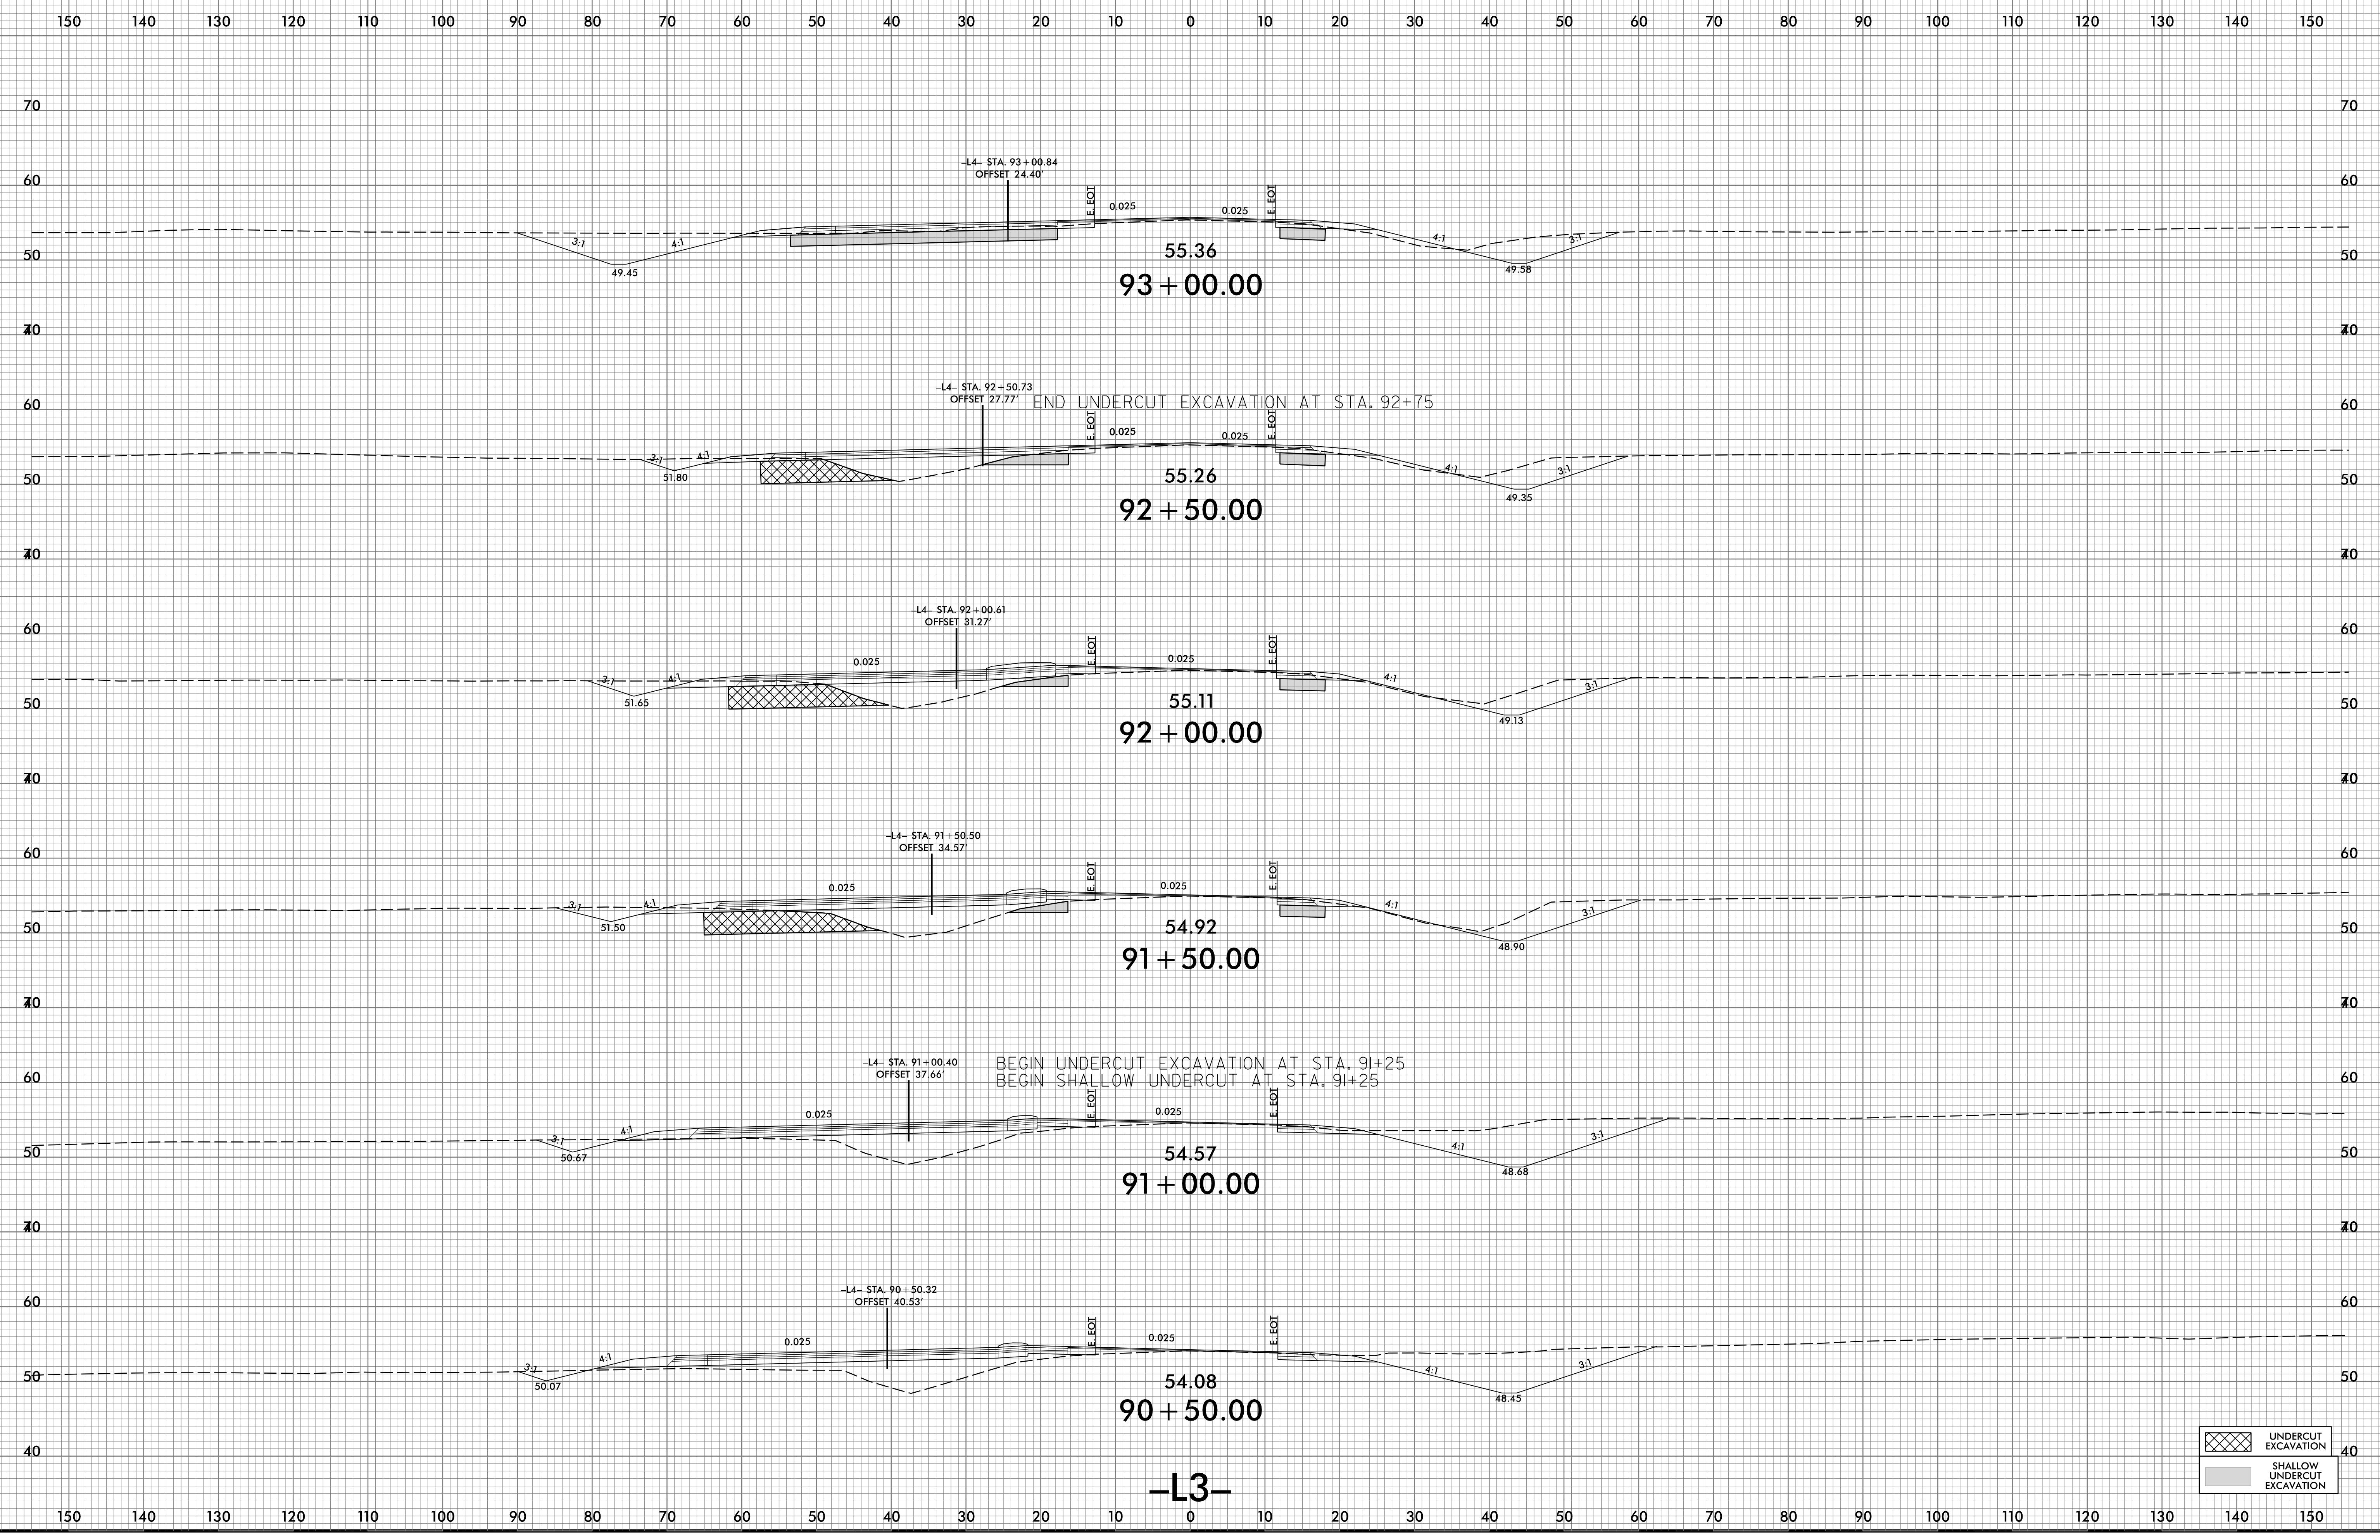

4/4/2022  
V:\S\NR-2561CA\_Redn\_xpl-L3-L4.dgn  
User: rca@gn

	UNDERCUT EXCAVATION
	SHALLOW UNDERCUT EXCAVATION