


6/23/16

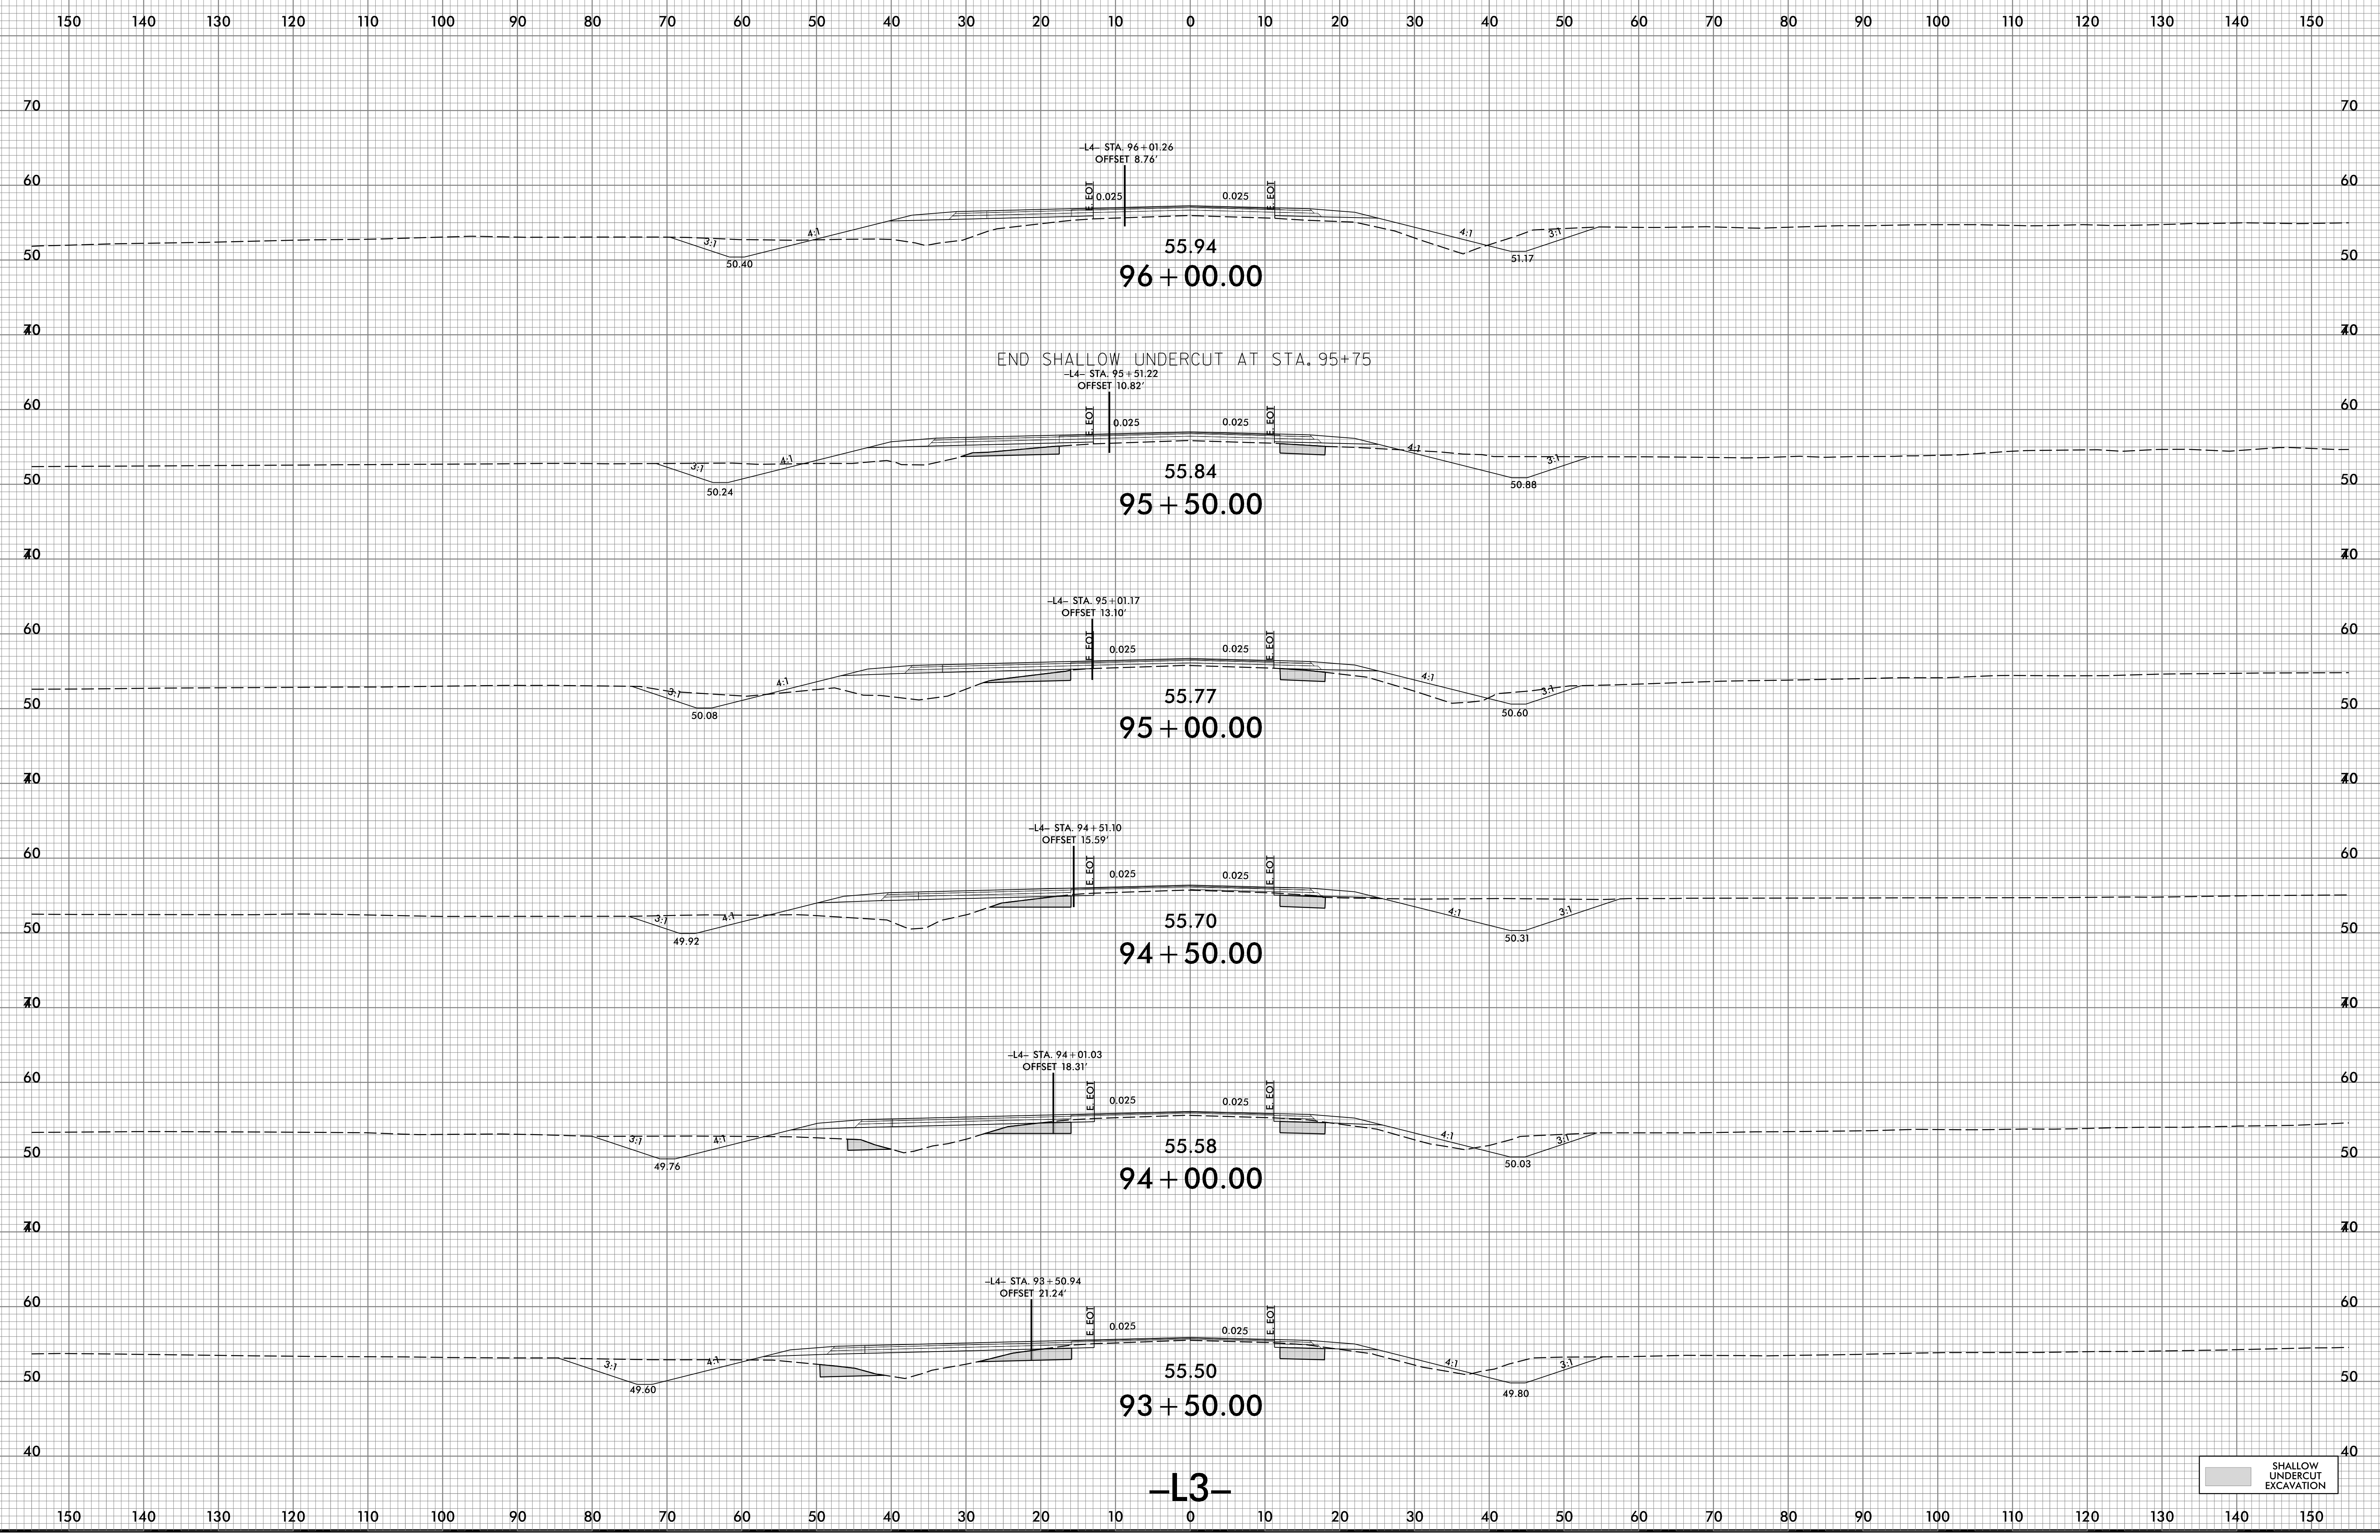

4/4/2022
V:\561CA-R2561CA_Rdu_xpl-L3-L4.dgn
User: rca@gn

-L3-